

PART OF N.E. 1/4 OF SEC. 14, T.5N., R.2W., S.L.B. & M.

MAPLEWOOD ESTATES SUBDIVISION

TAXING UNIT : 41

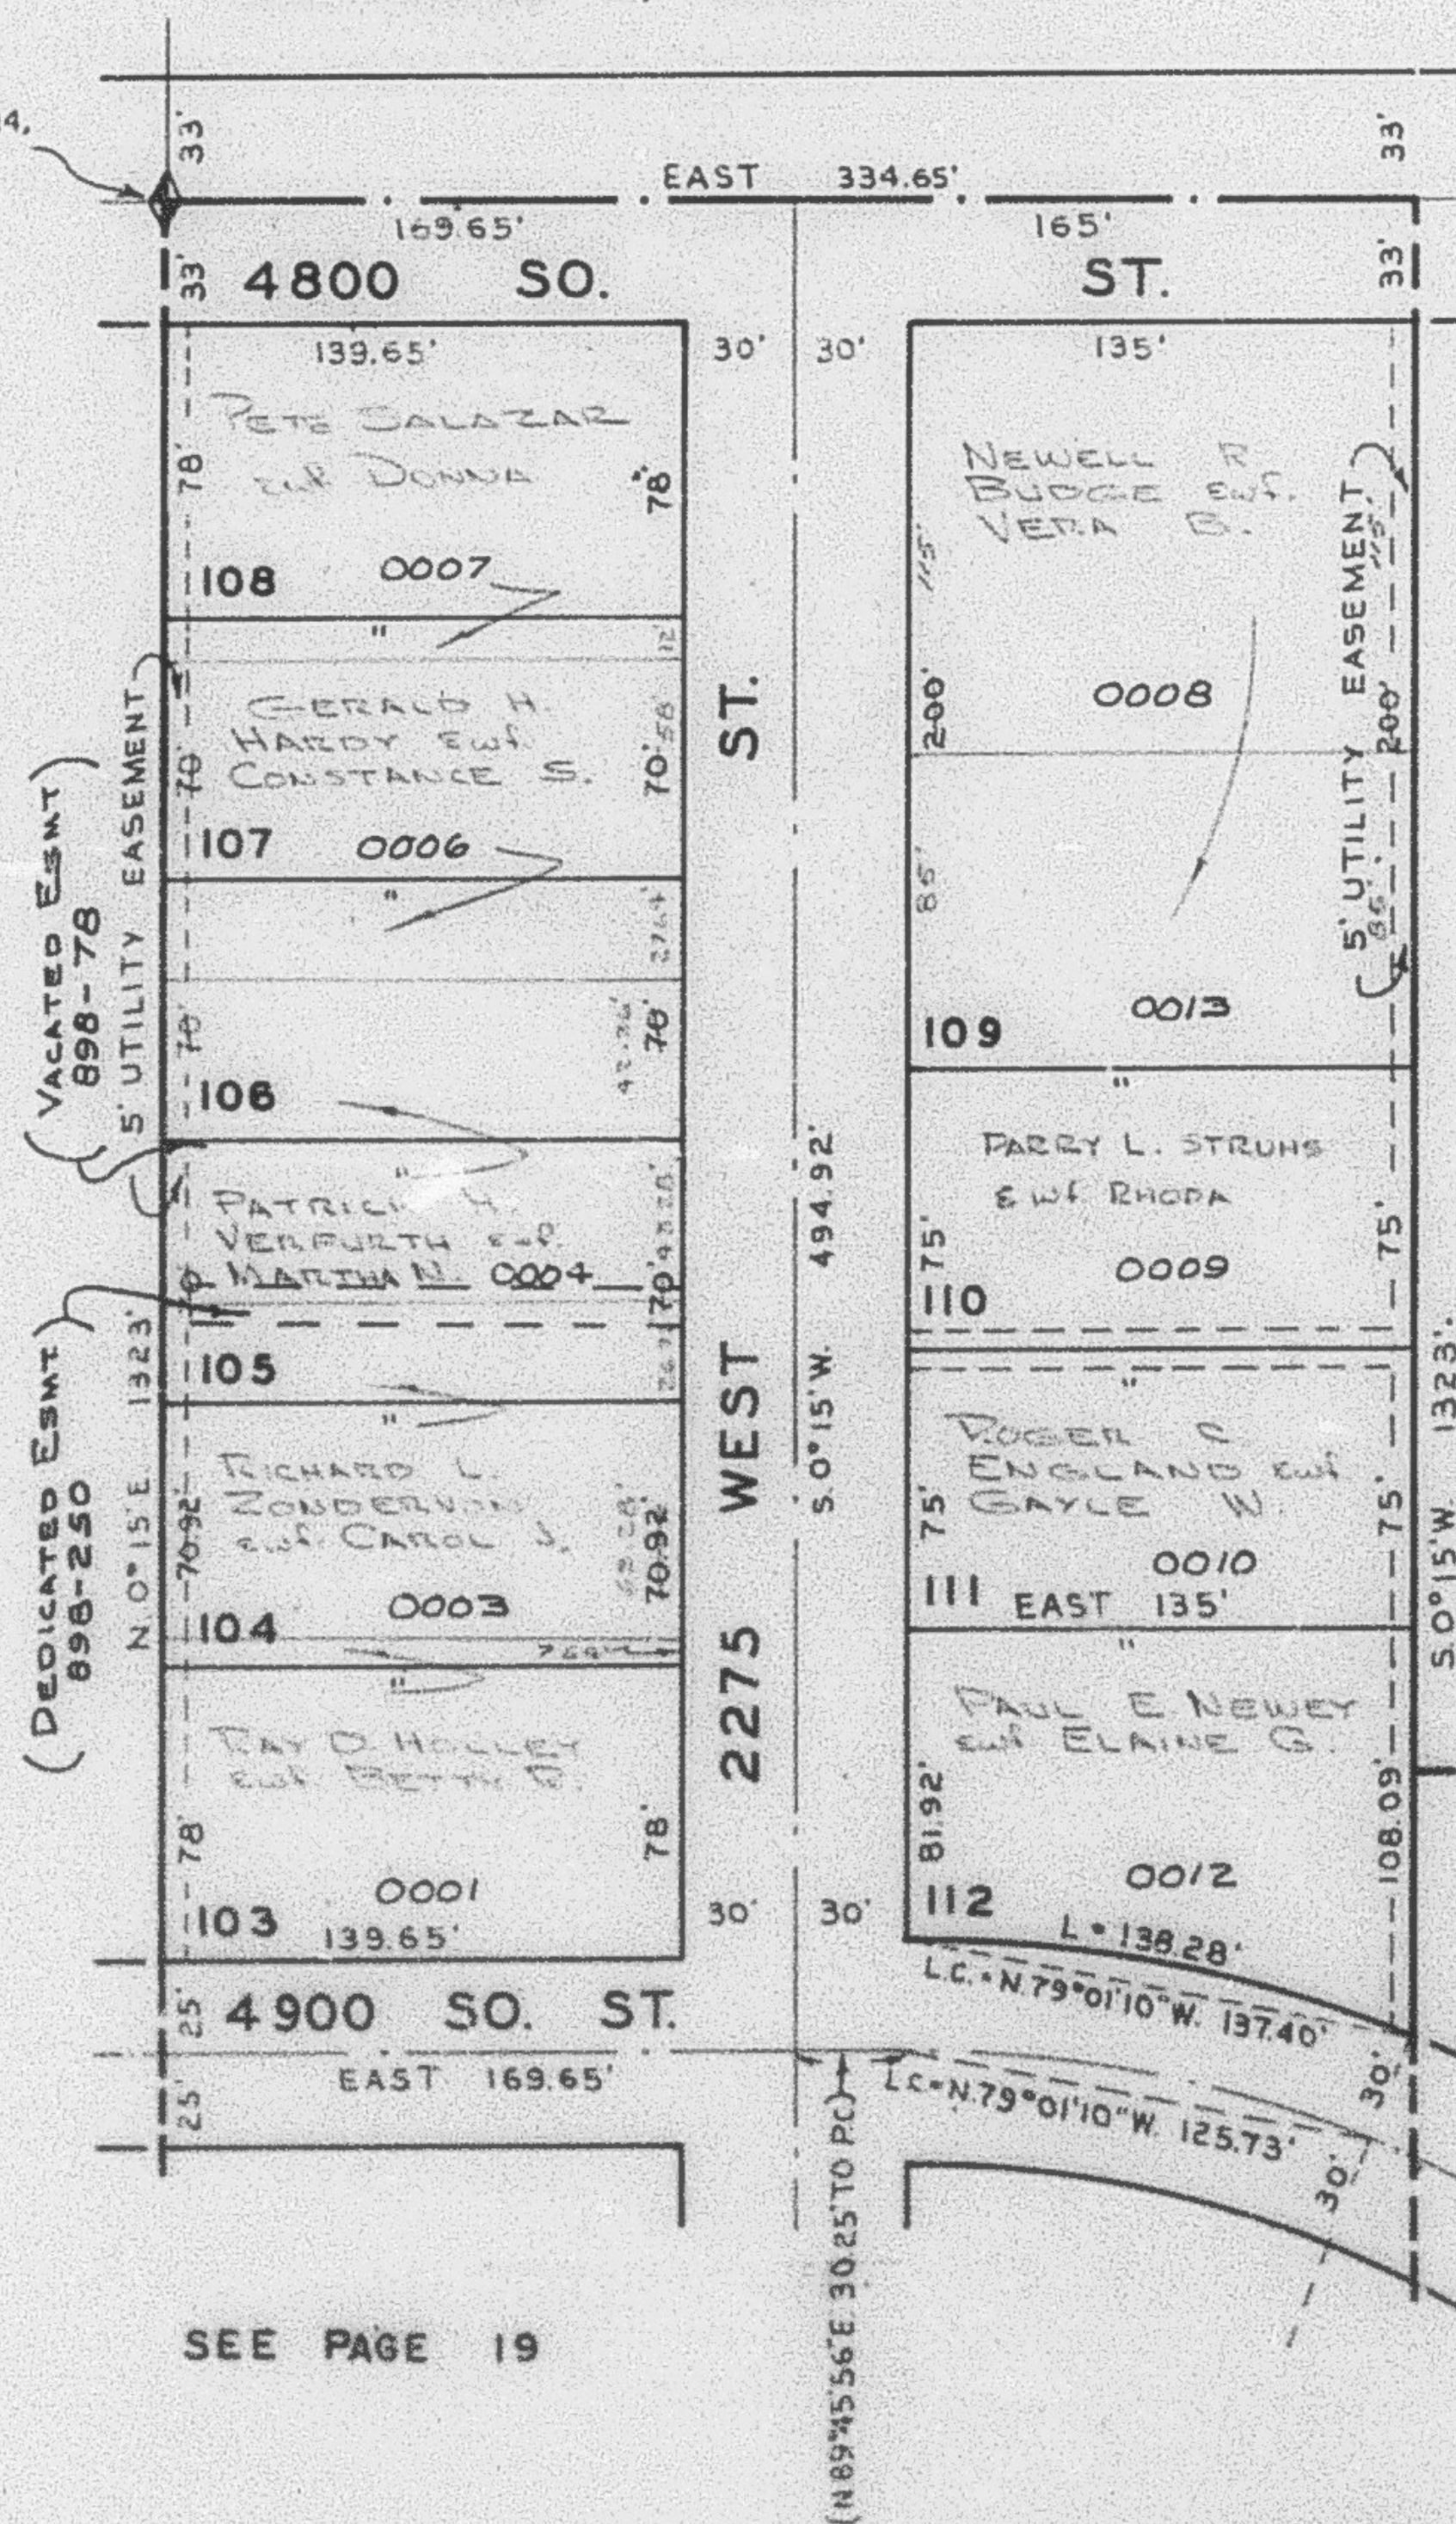
UNIT NO. 4

PREFIX : 09-020

IN ROY CITY

SCALE 1" = 60'

SEE BOOK 8, PAGE 73

TANNER SUB.
SEE PAGE 24MAPLEWOOD
EST. NO. 1
SEE PAGE 16NOTE: BEARING EQUATION: N.E. S. OF MAPLEWOOD
ESTATES 1, 2, & 3 = S. 0°15' W. OF THIS SUBNOTE: SEE ORIGINAL PLAT
(13-1) FOR COMPLETE
ENGINEERING DATA

SEE PAGE 19