

PART OF NE 1/4 OF SEC. 14, T.5N. R.2W, S.1.B. & M.

MAPLEWOOD ESTATES SUBDIVISION

TAXING UNIT - 41

UNIT NO. 4


PREFIX 09-020

IN ROY CITY

SCALE 1" = 80'

SEE BOOK 8, PAGE 73

N 1/4 COR. SEC. 14,
T.5N. R.2W.

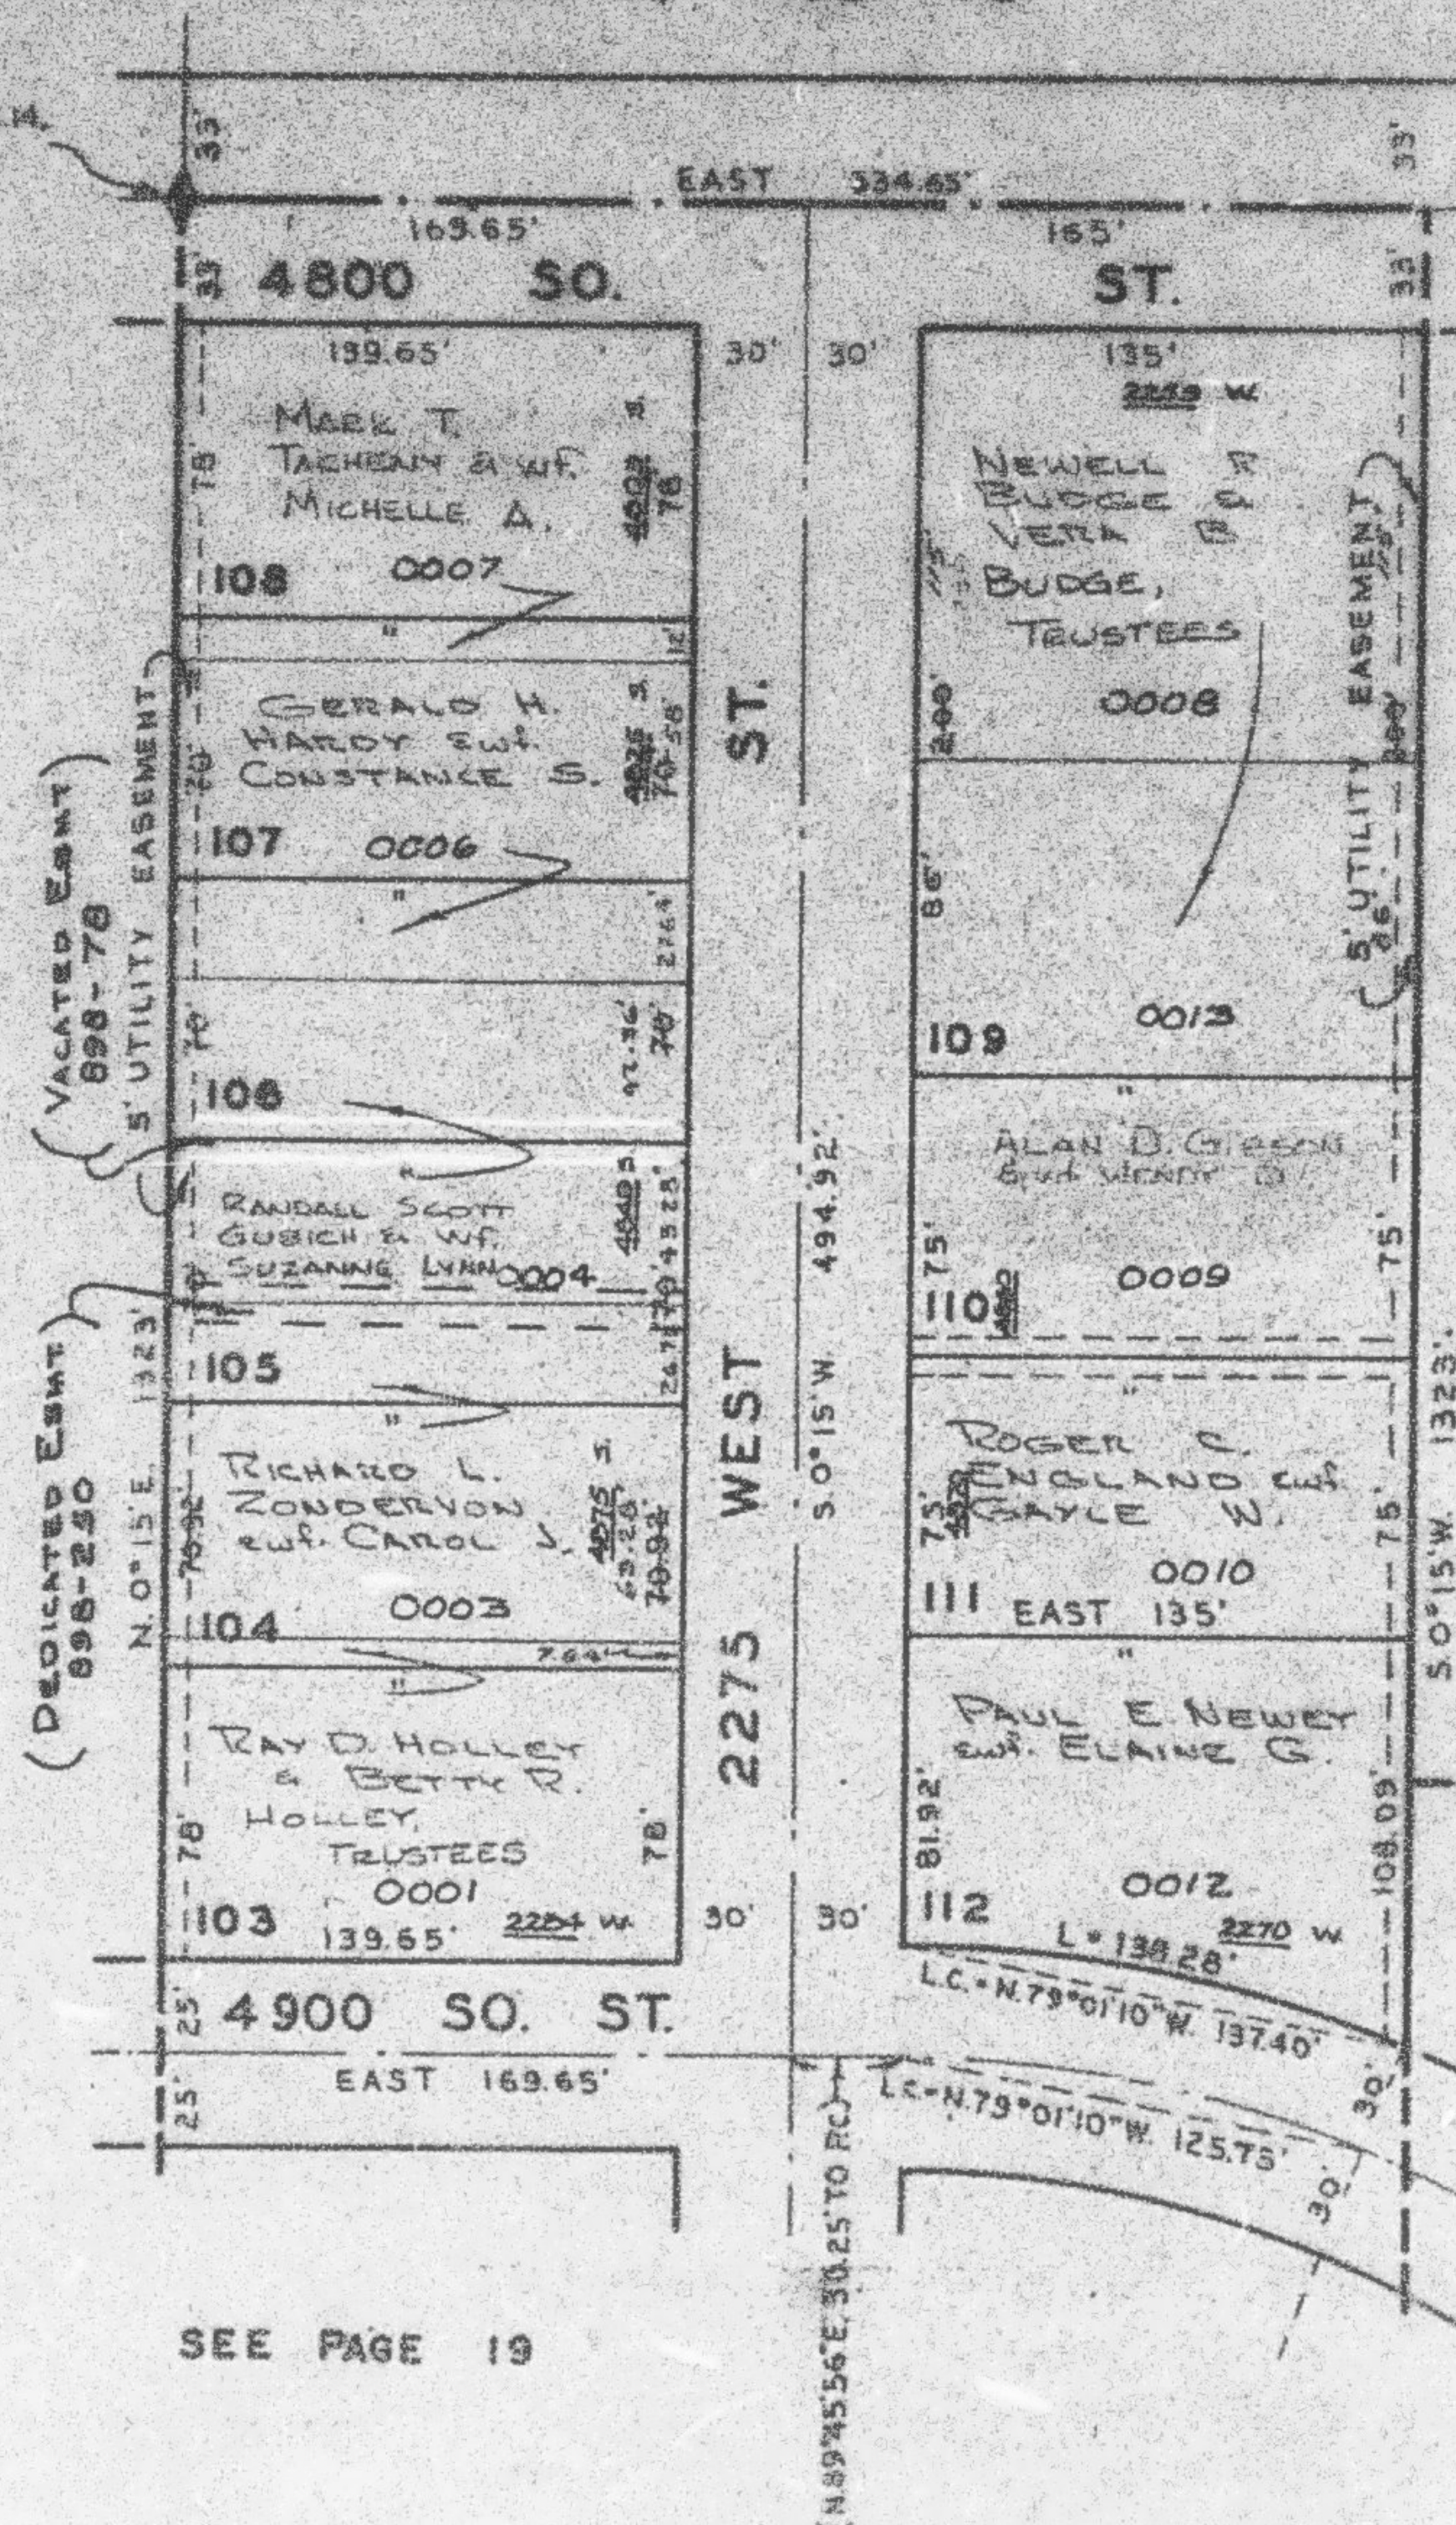

TANNER SUB.
SEE PAGE 24

MAPLEWOOD
EST. NO. 1
SEE PAGE 16

NOTE: BEARING EQUATION: N.E.S. OF MAPLEWOOD
ESTATES 1, 2, & 3 = S. 0° 15' W. OF THIS SUB.

NOTE: SEE ORIGINAL PLAT
(13-1) FOR COMPLETE
ENGINEERING DATA