

N.W. 1/4, Sec. 14, T.5N., R.2W., S.L.B. & M.

TAXING UNIT 41

PART OF N.W. 1/4 OF
SEC. 14, T.5N., R.2W., S.L.B. & M.

PREFIX: 09-082

HY - MESA SUBDIVISION

BLOCK 1 & PART OF BLOCKS 3 & 4


ROY CITY

SCALE: 1" = 50'

ROY WATER CONVEYANCE SUBMITTANCE
NORTH DAVIS COUNTY SEWER DISTRICT

SEE P. 21

115200'

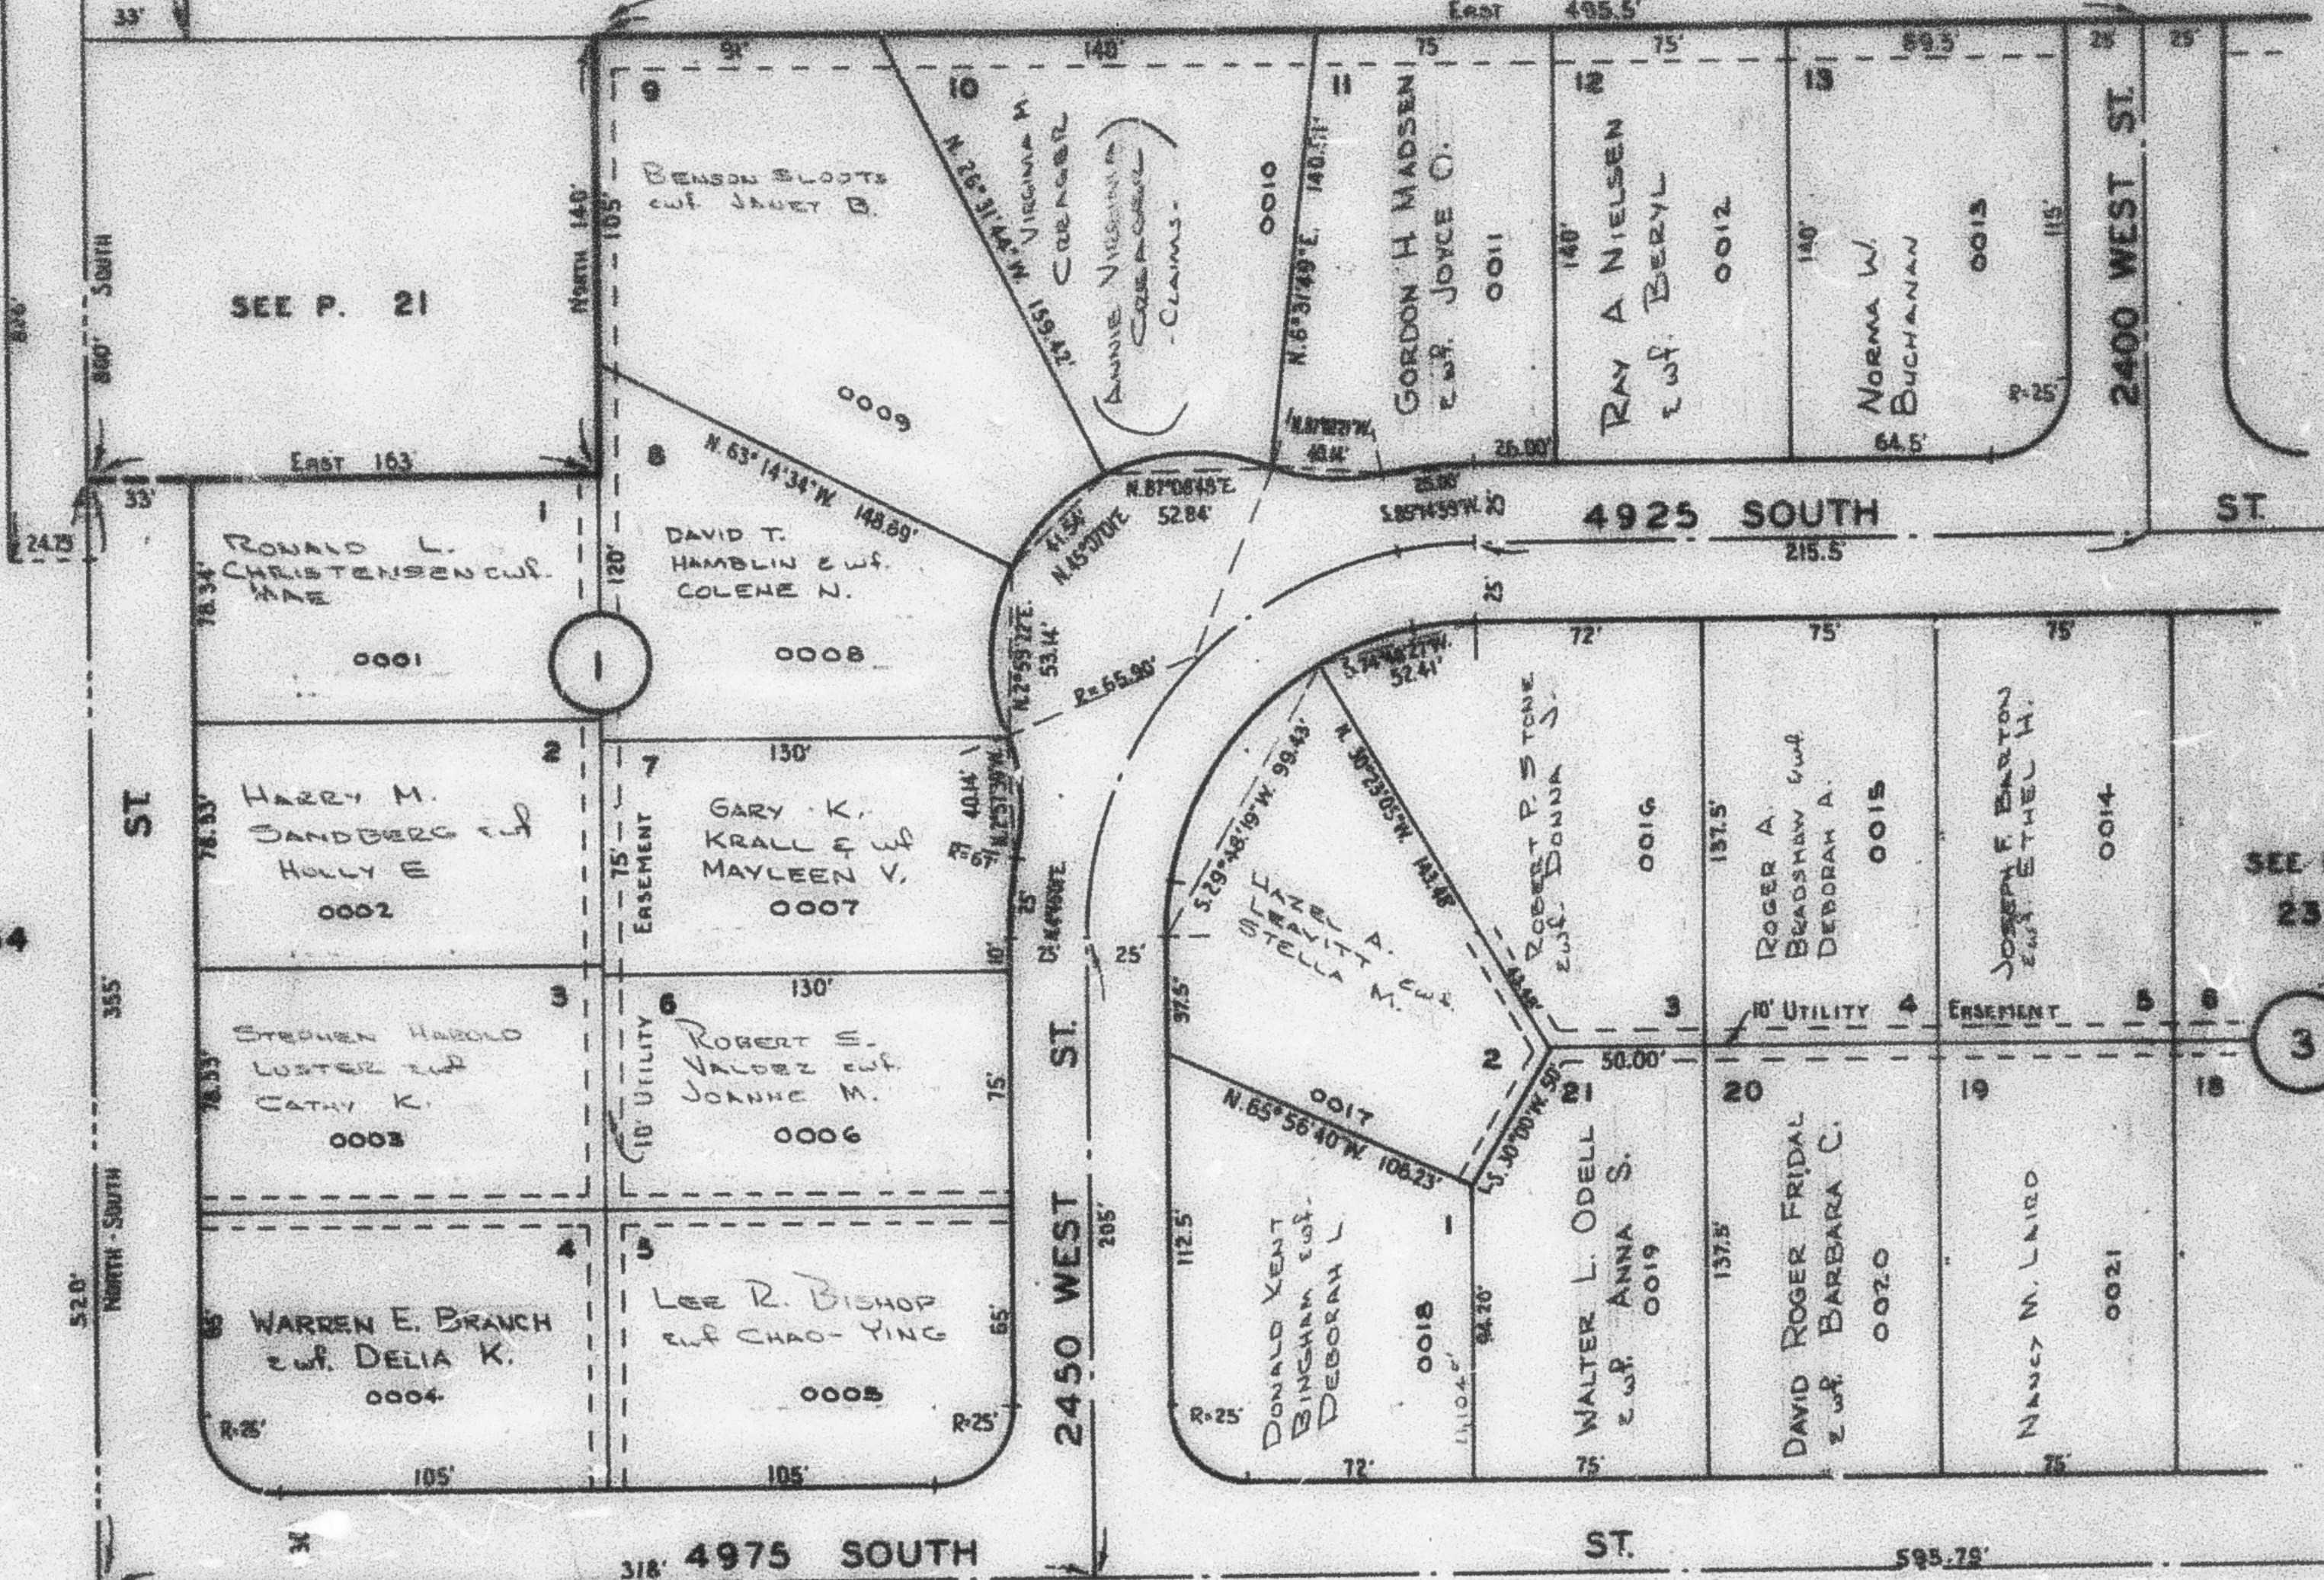

SEE P. 34

SEE P. 23

2500 WEST

165'

FRANCIS E. ZUNDEL
E.W. LOIS DE
0029

BARBARA LOUISE
JORGENSEN & HUSB.
THELON H. JORGENSEN
0028

REED CHENEY
E.W. MARY
DELANE
CLAUSEN
0027

BRYANT T. CASH
E.W. HELEN B.
0026

RAUPH S. DAY
E.W. WILMA O.
0025

EUGENE O. GARFIELD
E.W. VERDA
0024

HERITAGE
ASSOCIATES
0023

CREIGHTON D. THOMPSON
E.W. ADRIENNE W.
0022

4

West 913.75'

1320'

SEE P. 28

26.5' 10.75'