

PART NW 1/4 SEC. 14, T.5N., R.2W., S.L.B. & M.
HY-MESA SUBDIVISION
 BLOCK 1 & PART OF BLOCKS 3 & 4

NW COR OF NE 1/4
 OF NW 1/4 SEC. 14

TAXING UNIT: 41


IN ROY CITY
 SCALE 1" = 50'

ROY WATER CONSERVANCY SUBDISTRICT
 NORTH DAVIS COUNTY SEWER DISTRICT

SEE PAGE 21

STEPHEN E GACIOCH
 & WF THERESA R
 090220031
 353 SQ FT

SEE 090210015

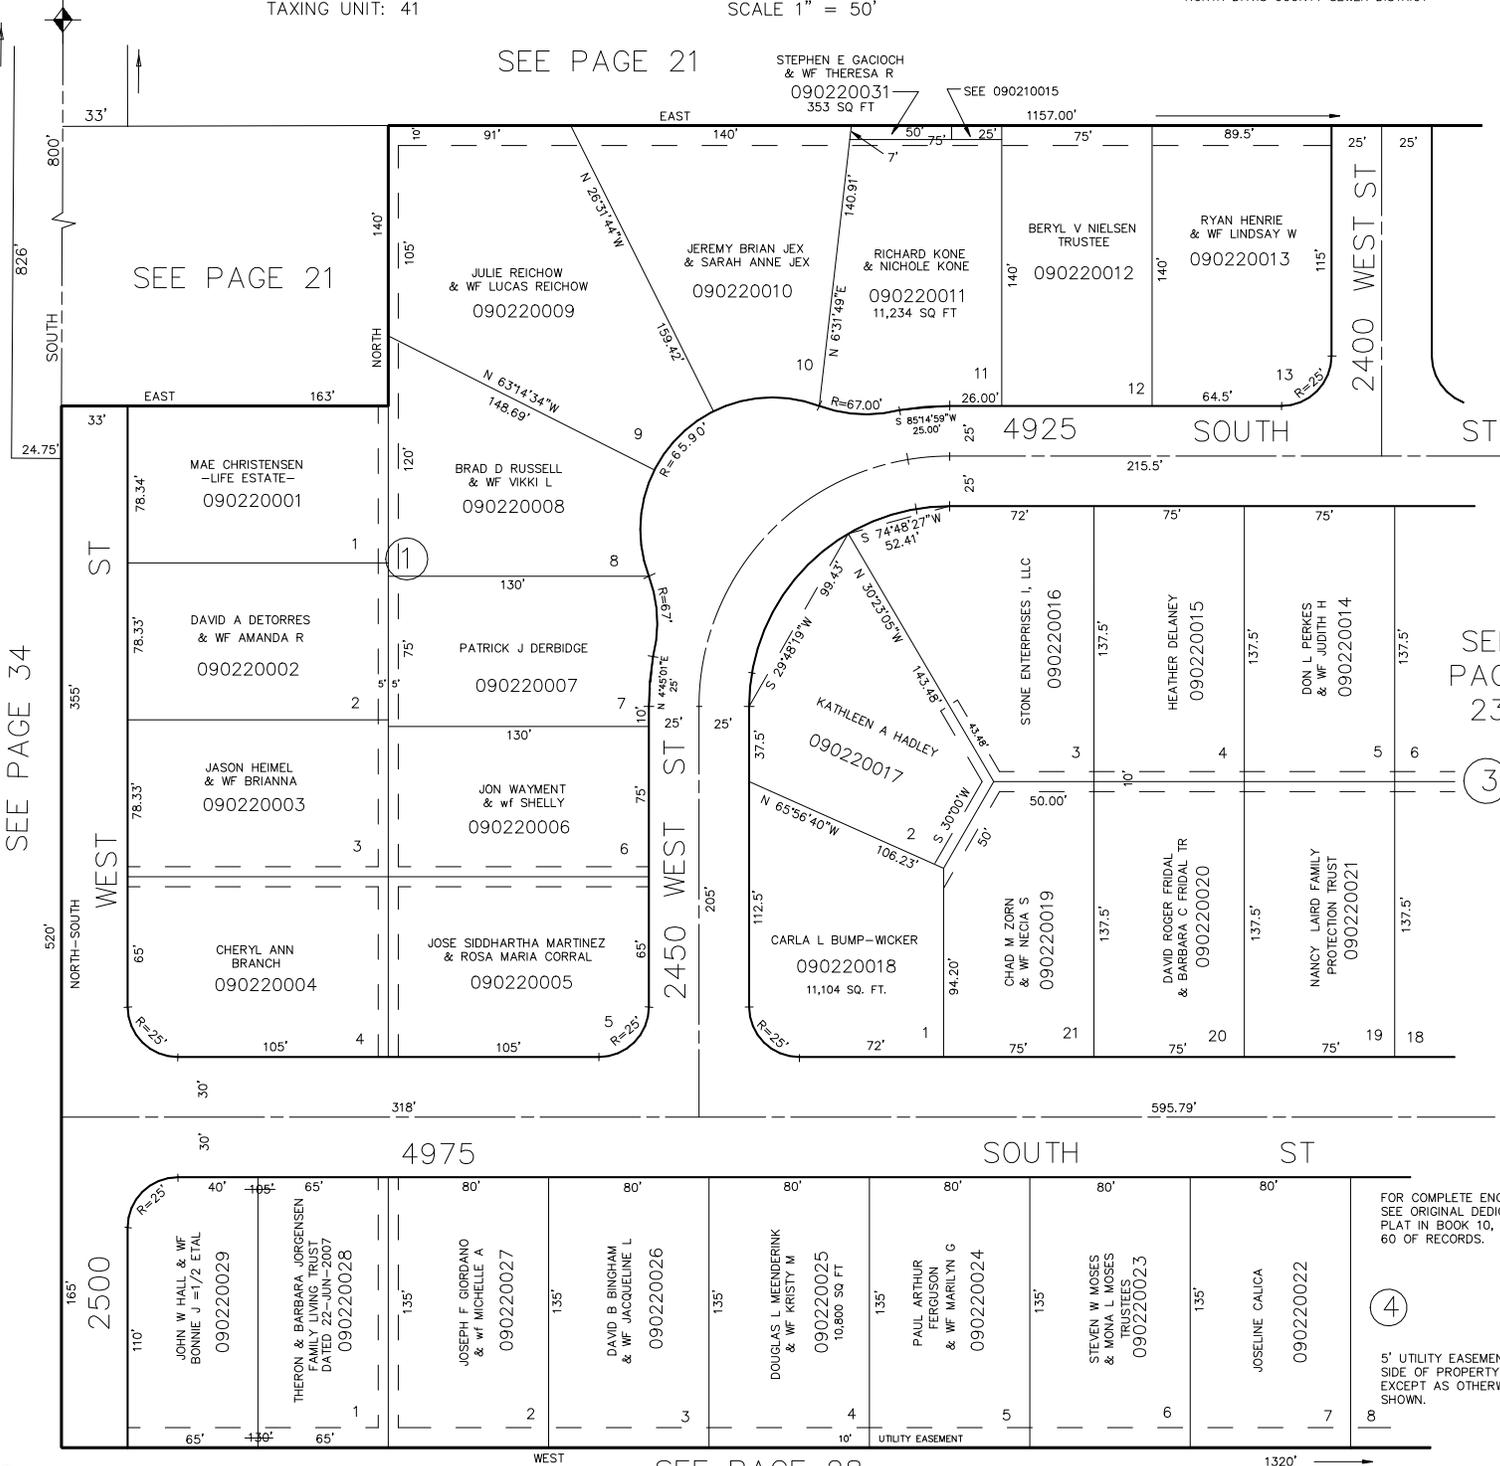

SEE PAGE 34

SEE PAGE 23

FOR COMPLETE ENG DATA
 SEE ORIGINAL DEDICATION
 PLAT IN BOOK 10, PAGE
 60 OF RECORDS.

5' UTILITY EASEMENTS EACH
 SIDE OF PROPERTY LINES
 EXCEPT AS OTHERWISE
 SHOWN.

SEE PAGE 28