

PART NW 1/4 SEC. 14, T.5N., R.2W., S.L.B. & M.  
**HY-MESA SUBDIVISION**

BLOCK 1 & PART OF BLOCKS 3 & 4

IN ROY CITY

SCALE 1" = 50'

ROY WATER CONSERVANCY SUBDISTRICT  
 NORTH DAVIS COUNTY SEWER DISTRICT


NW COR OF NE 1/4  
 OF NW 1/4 SEC. 14

TAXING UNIT: 41

SEE PAGE 21

STEPHEN E GACIOCH  
 & WF THERESA R  
 090220031  
 353 SQ FT

SEE 090210015

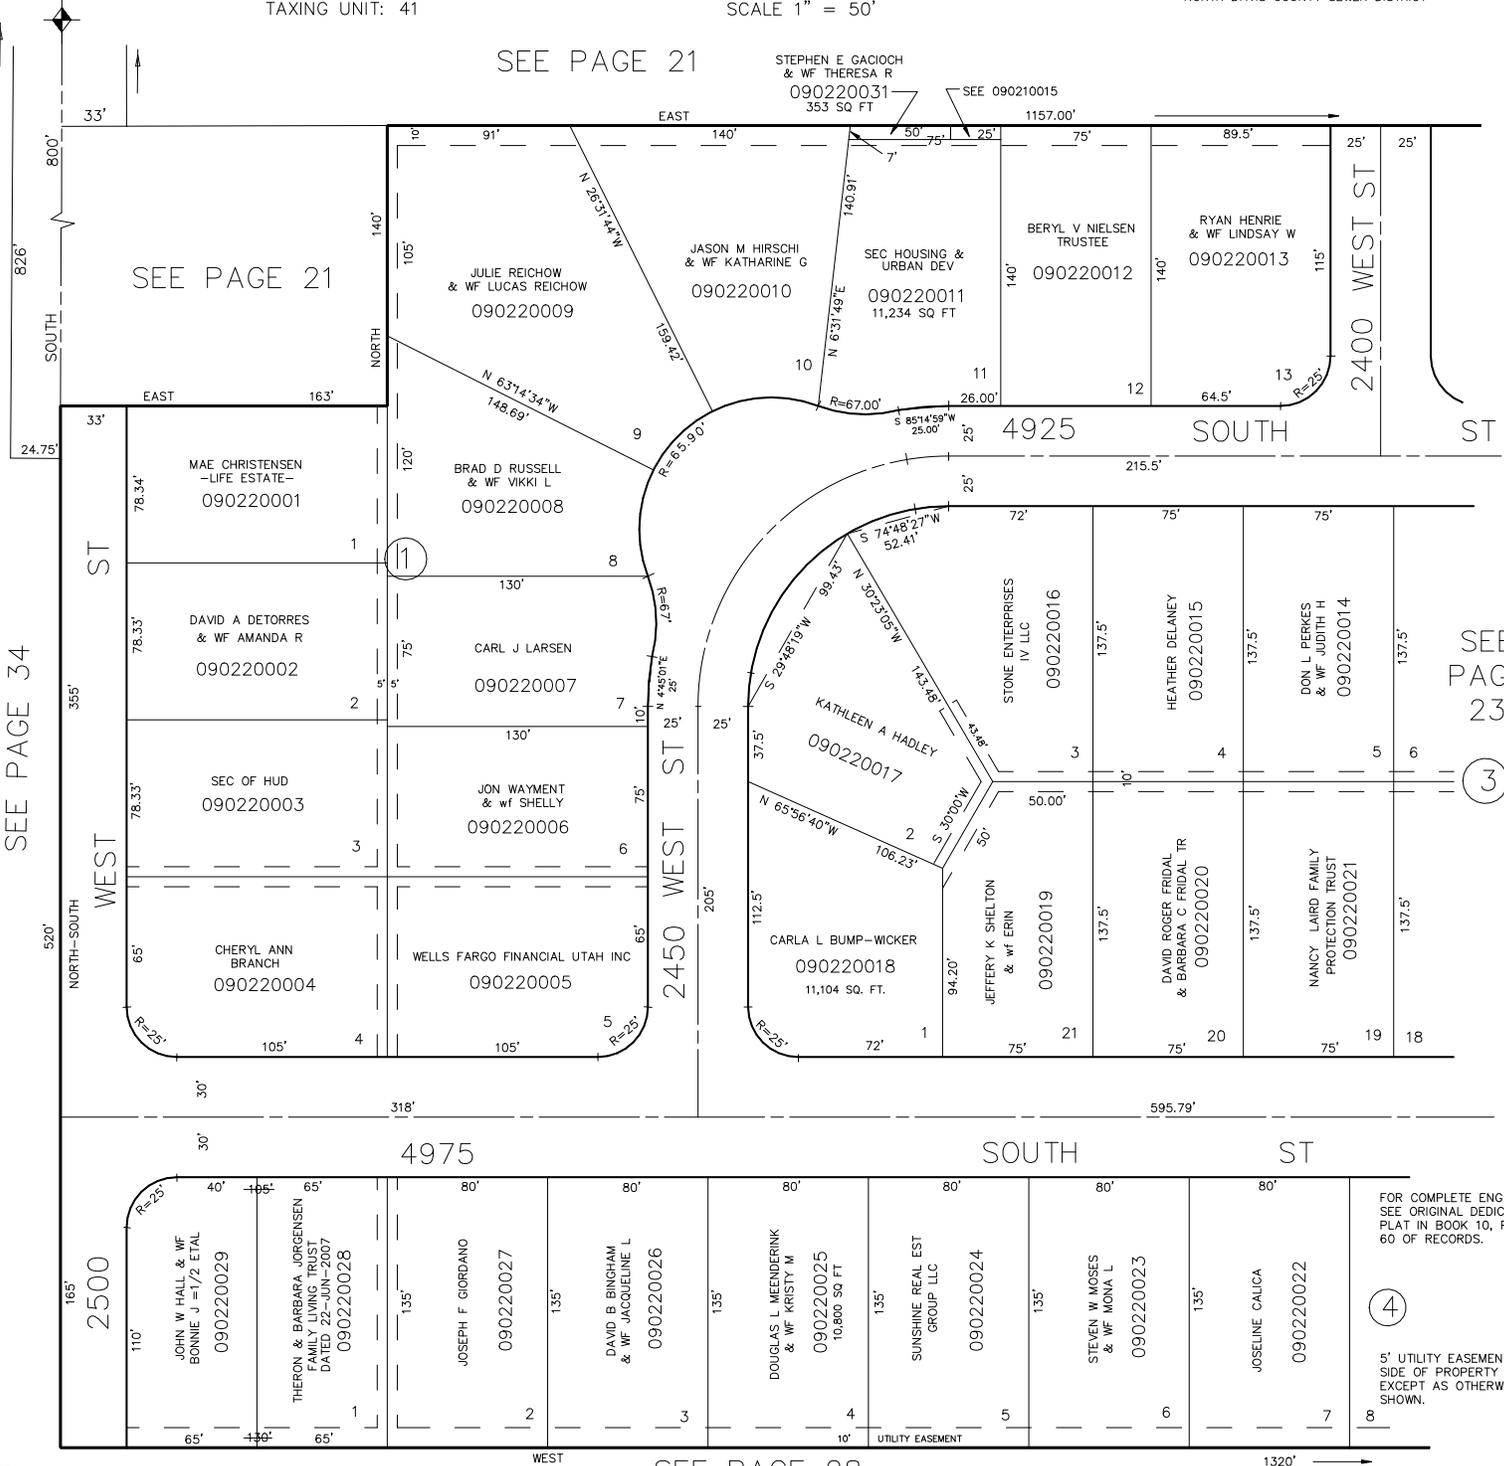

SEE PAGE 34

SEE PAGE 23

FOR COMPLETE ENG DATA  
 SEE ORIGINAL DEDICATION  
 PLAT IN BOOK 10, PAGE  
 60 OF RECORDS.

5' UTILITY EASEMENTS EACH  
 SIDE OF PROPERTY LINES  
 EXCEPT AS OTHERWISE  
 SHOWN.

SEE PAGE 28