

PART NW 1/4 SEC. 14, T.5N., R.2W., S.L.B. & M.
HY-MESA SUBDIVISION
 BLOCK 1 & PART OF BLOCKS 3 & 4

NW COR OF NE 1/4
 OF NW 1/4 SEC. 14

TAXING UNIT: 41


IN ROY CITY
 SCALE 1" = 50'

ROY WATER CONSERVANCY SUBDISTRICT
 NORTH DAVIS COUNTY SEWER DISTRICT

SEE PAGE 21

STEPHEN E GACIOCH
 & WF THERESA R
 090220031
 353 SQ FT

SEE 090210015

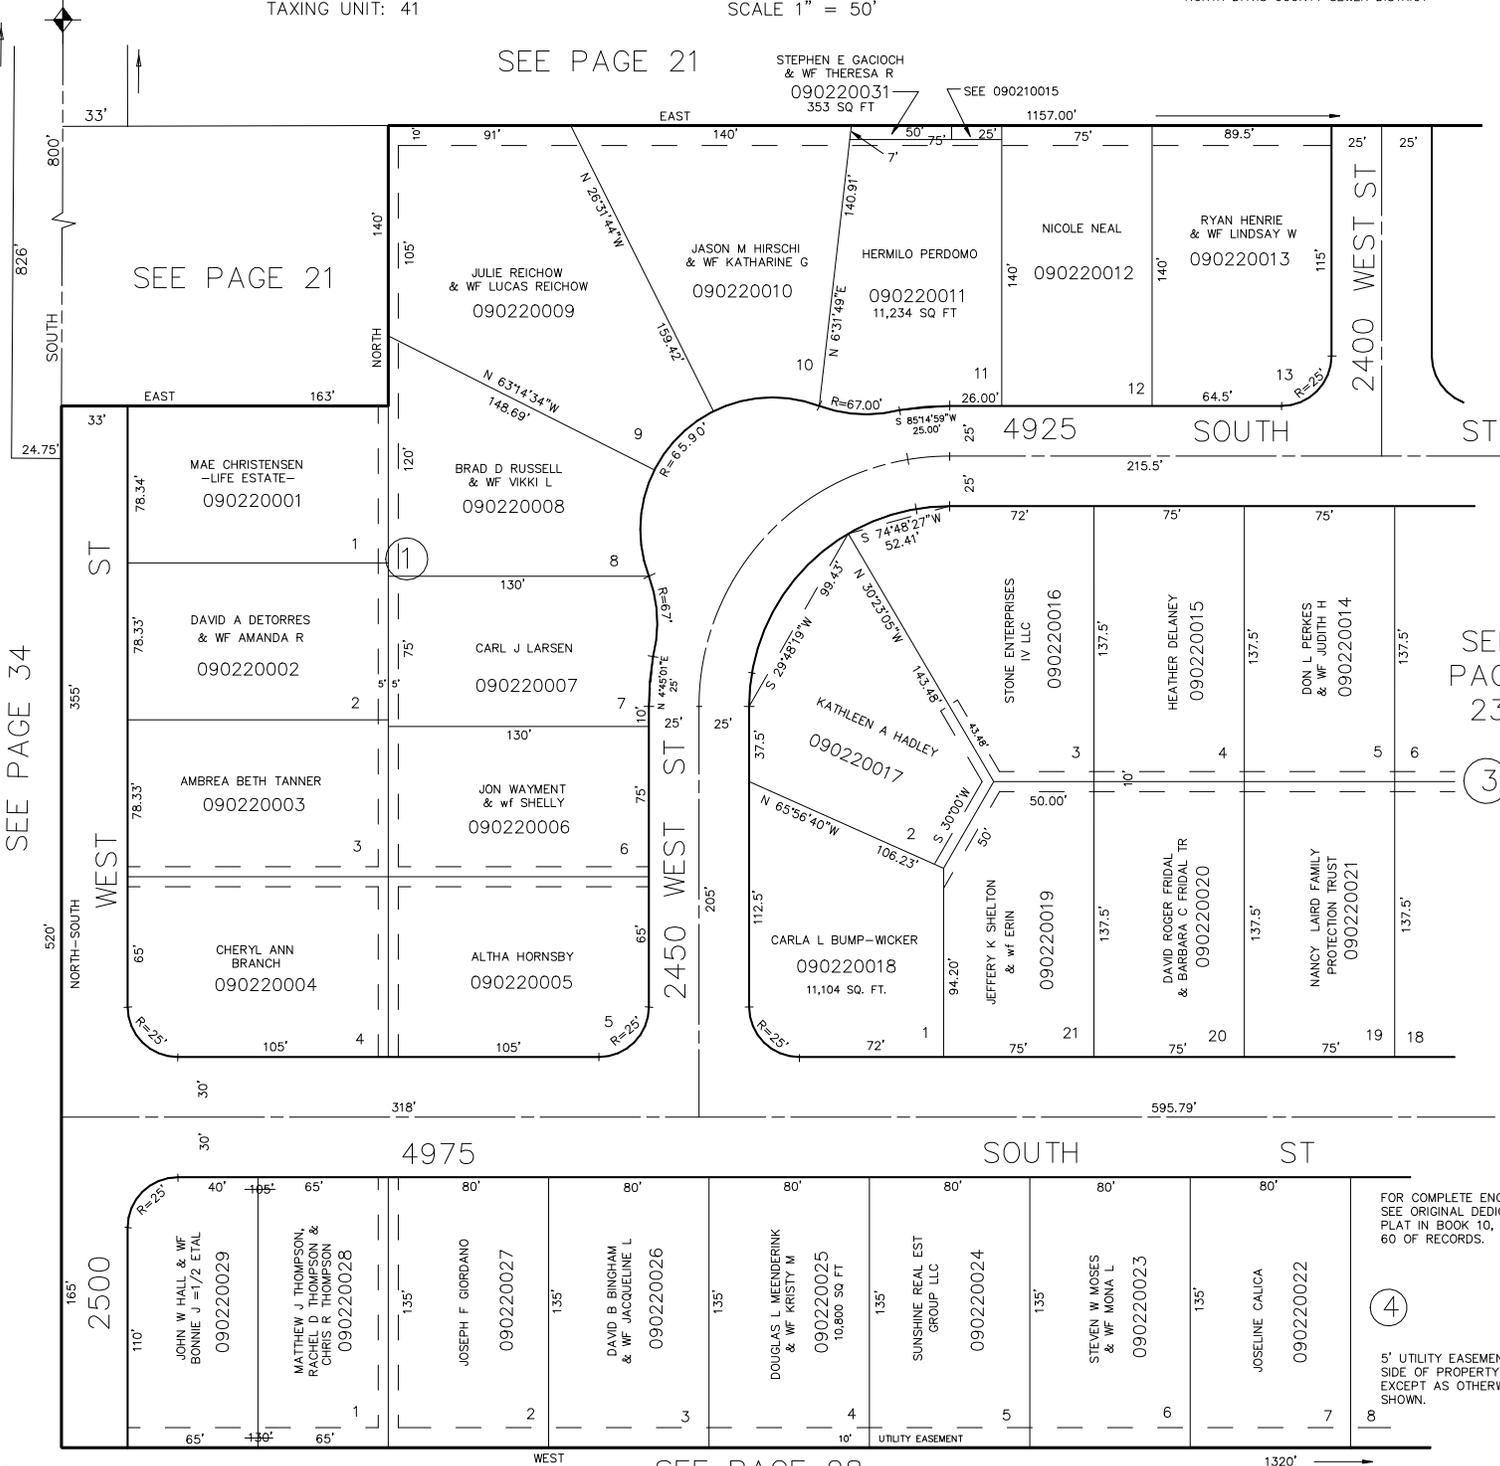

SEE PAGE 34

SEE PAGE 23

3

FOR COMPLETE ENG DATA
 SEE ORIGINAL DEDICATION
 PLAT IN BOOK 10, PAGE
 60 OF RECORDS.

4

5' UTILITY EASEMENTS EACH
 SIDE OF PROPERTY LINES
 EXCEPT AS OTHERWISE
 SHOWN.

SEE PAGE 28