

PART NW 1/4 SEC. 14, T.5N., R.2W., S.L.B. & M.

22

# HY-MESA SUBDIVISION

## BLOCK 1 & PART OF BLOCKS 3 & 4

IN ROY CITY


ROY WATER CONSERVANCY SUBDISTRICT  
NORTH DAVIS COUNTY SEWER DISTRICT

NW COR OF NE 1/4  
OF NW 1/4 SEC. 14

TAXING UNIT: 41

SCALE 1" = 50'

SEE PAGE 21

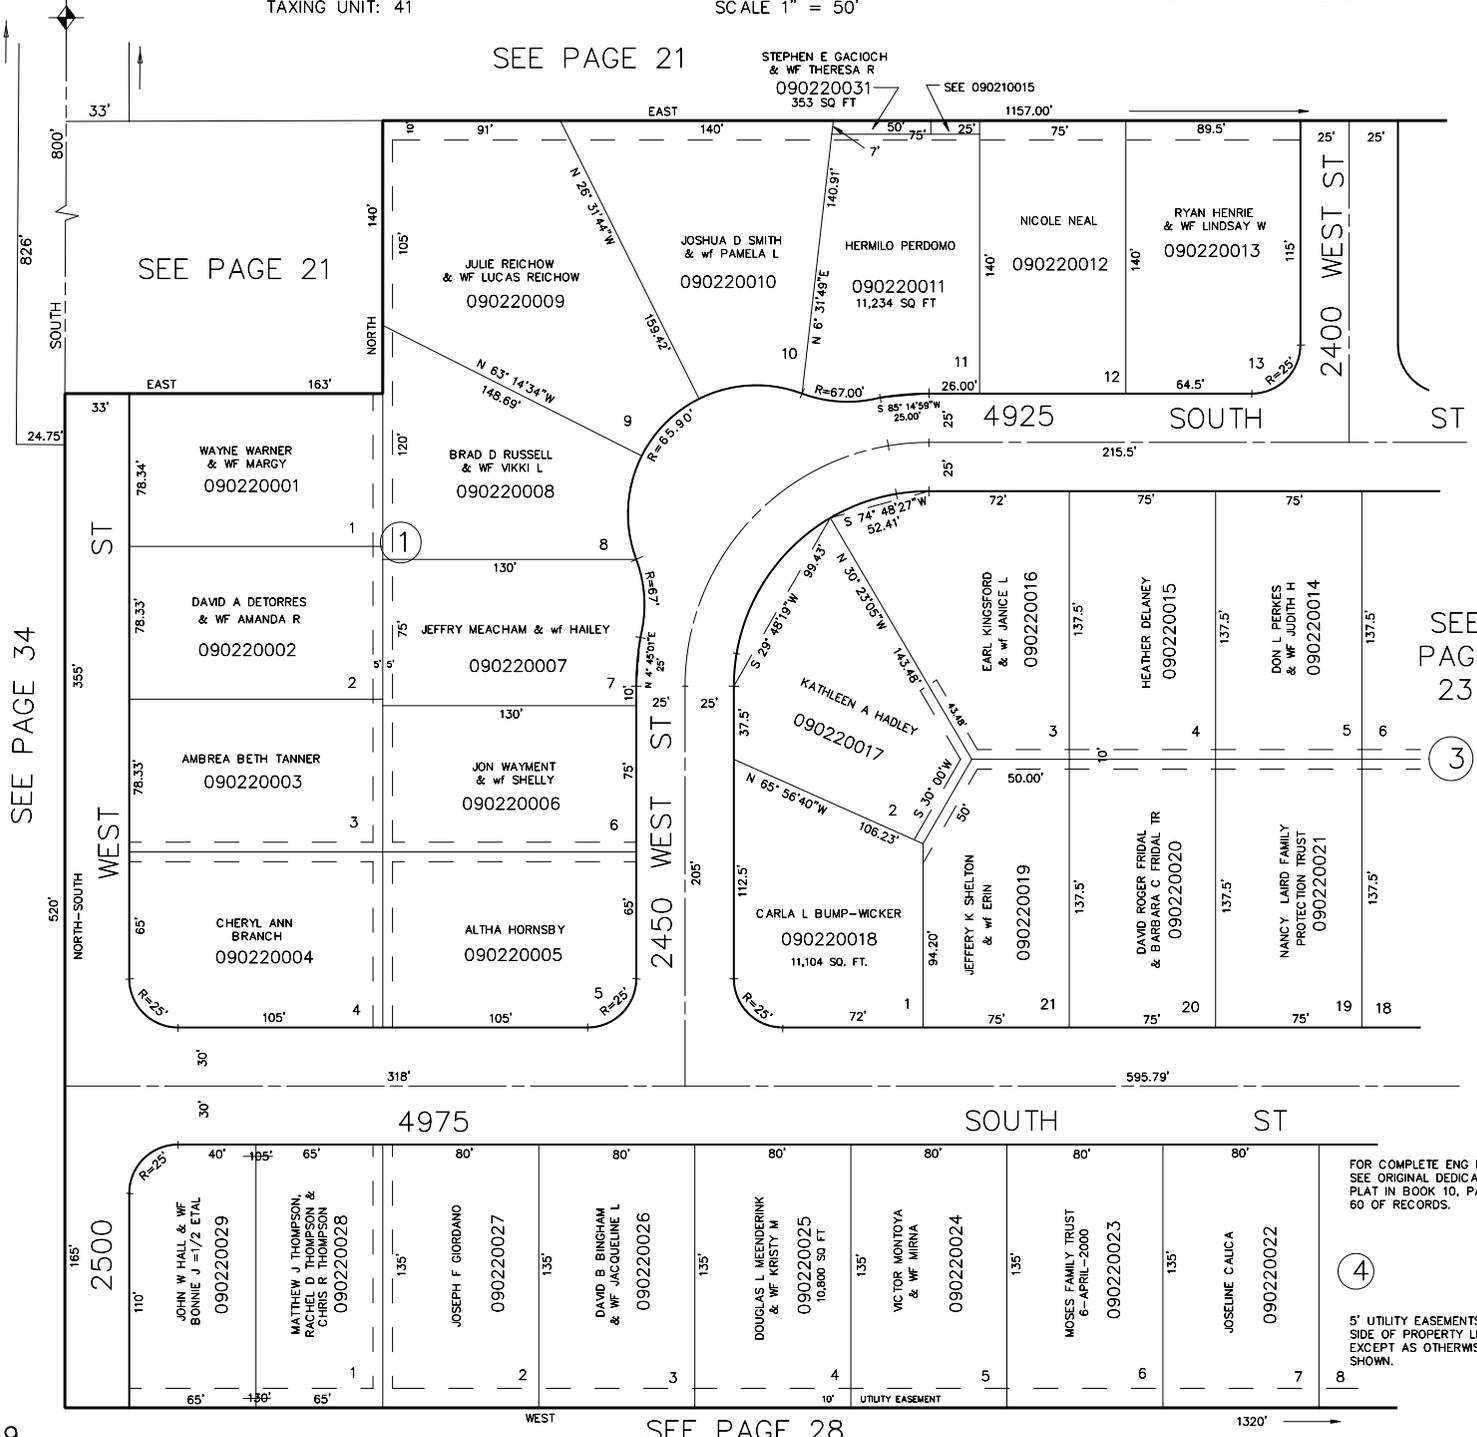

SEE PAGE 34

SEE PAGE 23

3

FOR COMPLETE ENG DATA  
SEE ORIGINAL DEDICATION  
PLAT IN BOOK 10, PAGE  
60 OF RECORDS.

4

5' UTILITY EASEMENTS EACH  
SIDE OF PROPERTY LINES  
EXCEPT AS OTHERWISE  
SHOWN.

SEE PAGE 28