

PART NW 1/4 SEC. 14, T.5N., R.2W., S.L.B. & M.  
**HY-MESA SUBDIVISION**  
 BLOCK 1 & PART OF BLOCKS 3 & 4

NW COR. OF NE 1/4  
 OF NW 1/4 SEC. 14


TAXING UNIT: 41

IN ROY CITY

SCALE 1" = 50'

ROY WATER CONSERVANCY SUBDISTRICT  
 NORTH DAVIS COUNTY SEWER DISTRICT

SEE PAGE 21

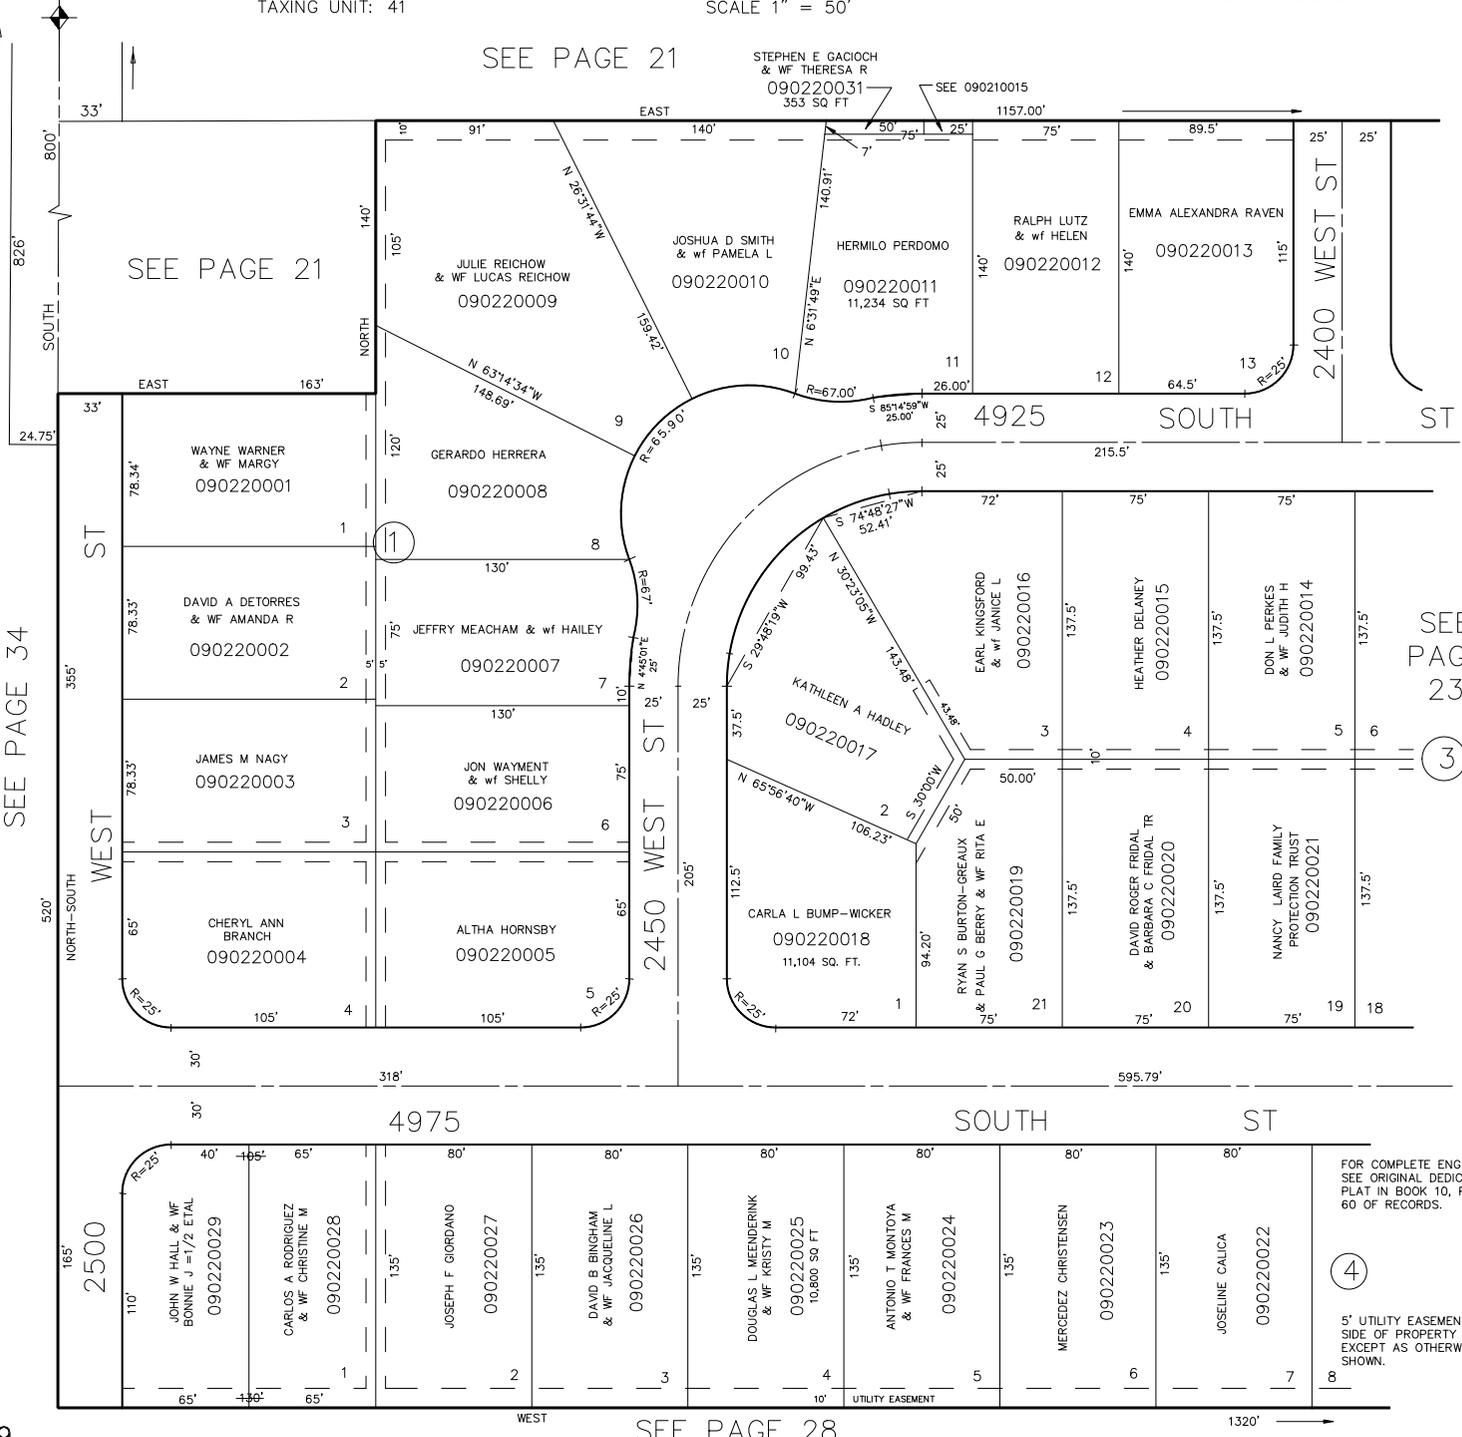

SEE PAGE 34

SEE PAGE 23

SEE PAGE 28

FOR COMPLETE ENG DATA  
 SEE ORIGINAL DEDICATION  
 PLAT IN BOOK 10, PAGE  
 60 OF RECORDS.

5' UTILITY EASEMENTS EACH  
 SIDE OF PROPERTY LINES  
 EXCEPT AS OTHERWISE  
 SHOWN.