

PART NW 1/4 SEC. 14, T.5N., R.2W., S.L.B. & M.
HY-MESA SUBDIVISION
 BLOCK 1 & PART OF BLOCKS 3 & 4

NW COR. OF NE 1/4
 OF NW 1/4 SEC. 14

TAXING UNIT: 41

IN ROY CITY


SCALE 1" = 50'

ROY WATER CONSERVANCY SUBDISTRICT
 NORTH DAVIS COUNTY SEWER DISTRICT

SEE PAGE 21

STEPHEN E GACIOCH
 & WF THERESA R
 090220031
 35.3 SQ FT

SEE 090210015

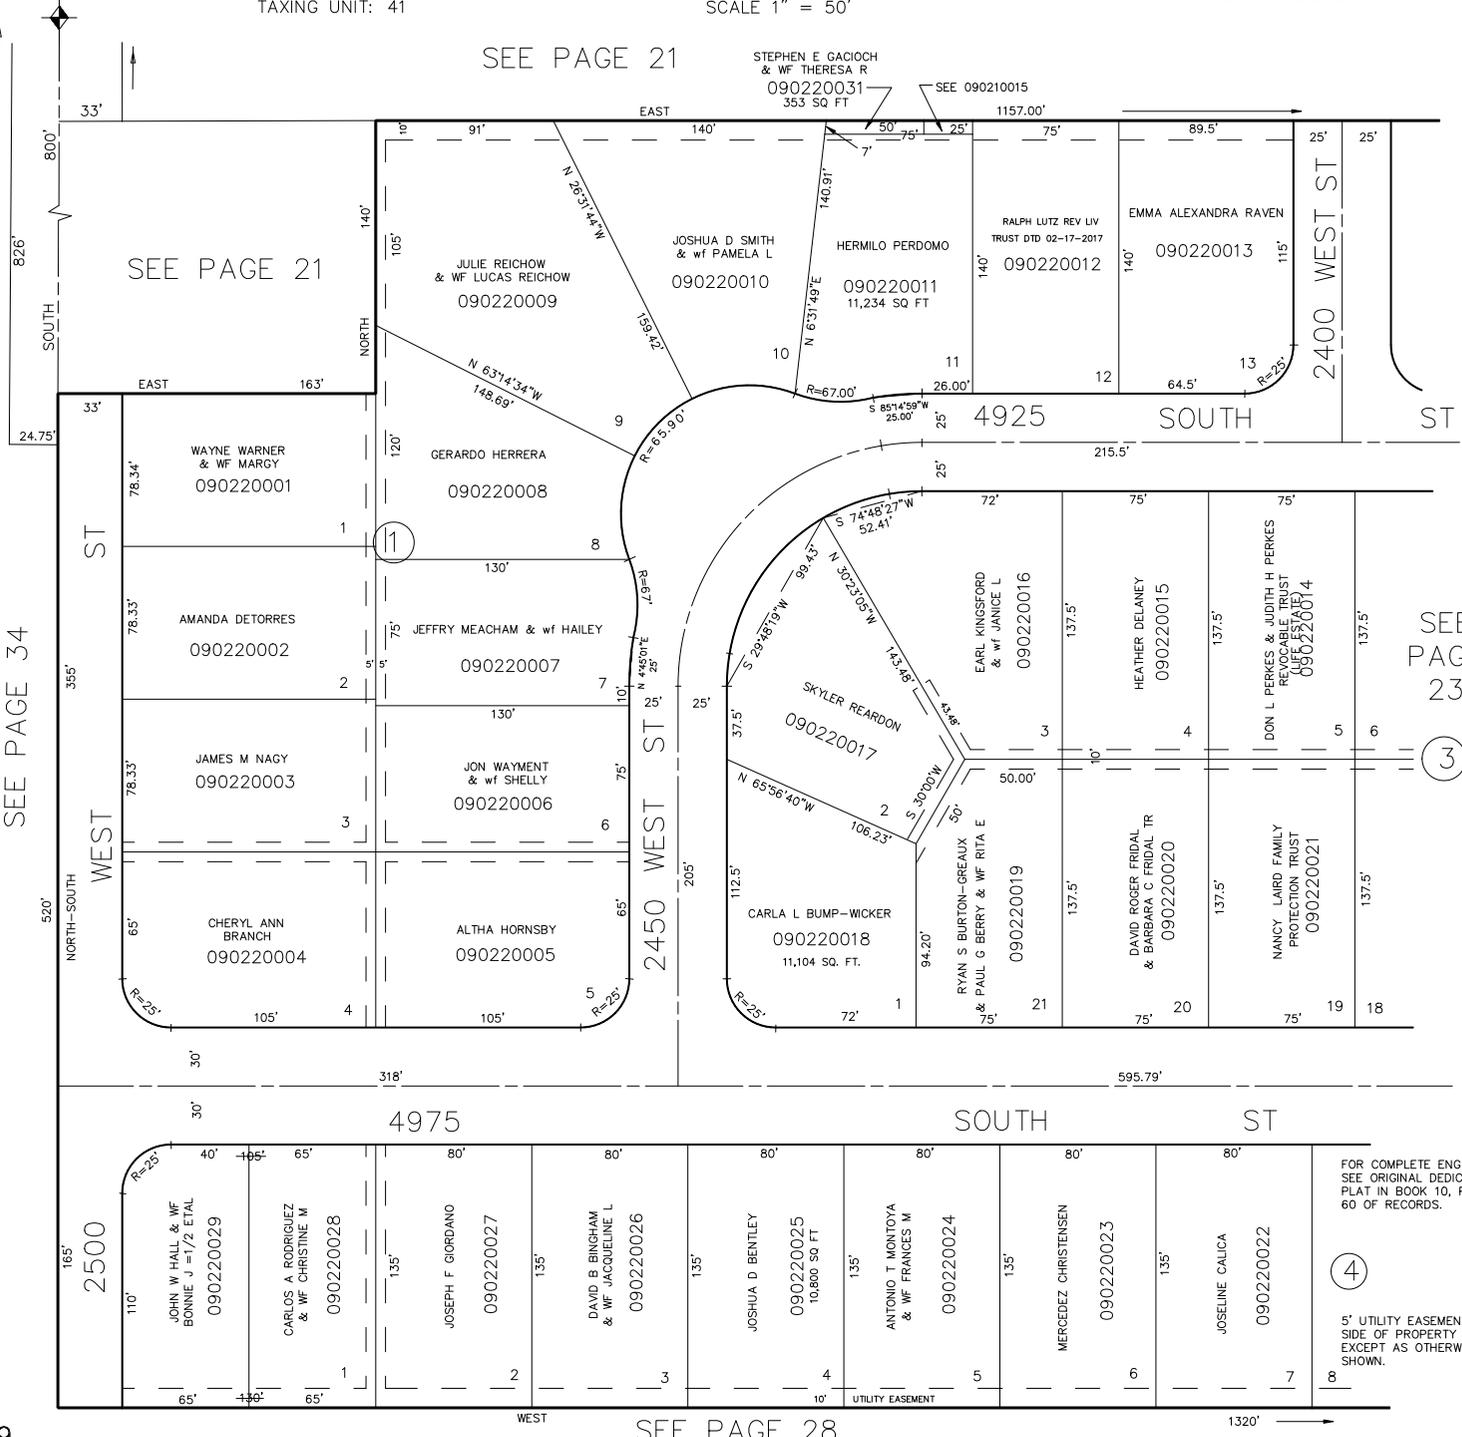

SEE PAGE 34

SEE PAGE 23

SEE PAGE 28

FOR COMPLETE ENG DATA
 SEE ORIGINAL DEDICATION
 PLAT IN BOOK 10, PAGE
 60 OF RECORDS.

5' UTILITY EASEMENTS EACH
 SIDE OF PROPERTY LINES
 EXCEPT AS OTHERWISE
 SHOWN.