

PART NW 1/4 SEC. 14, T.5N., R.2W., S.L.B. & M.
HY-MESA SUBDIVISION

22

BLOCK 1 & PART OF BLOCKS 3 & 4

IN ROY CITY

SCALE 1" = 50'

ROY WATER CONSERVANCY SUBDISTRICT
NORTH DAVIS COUNTY SEWER DISTRICT


TAXING UNIT: 41

SEE PAGE 21

STEPHEN E. GACIOCH
& WF THERESA R
090220031
353 SQ. FT.

SEE 090210015

NW COR OF NE 1/4
OF NW 1/4 SEC. 14

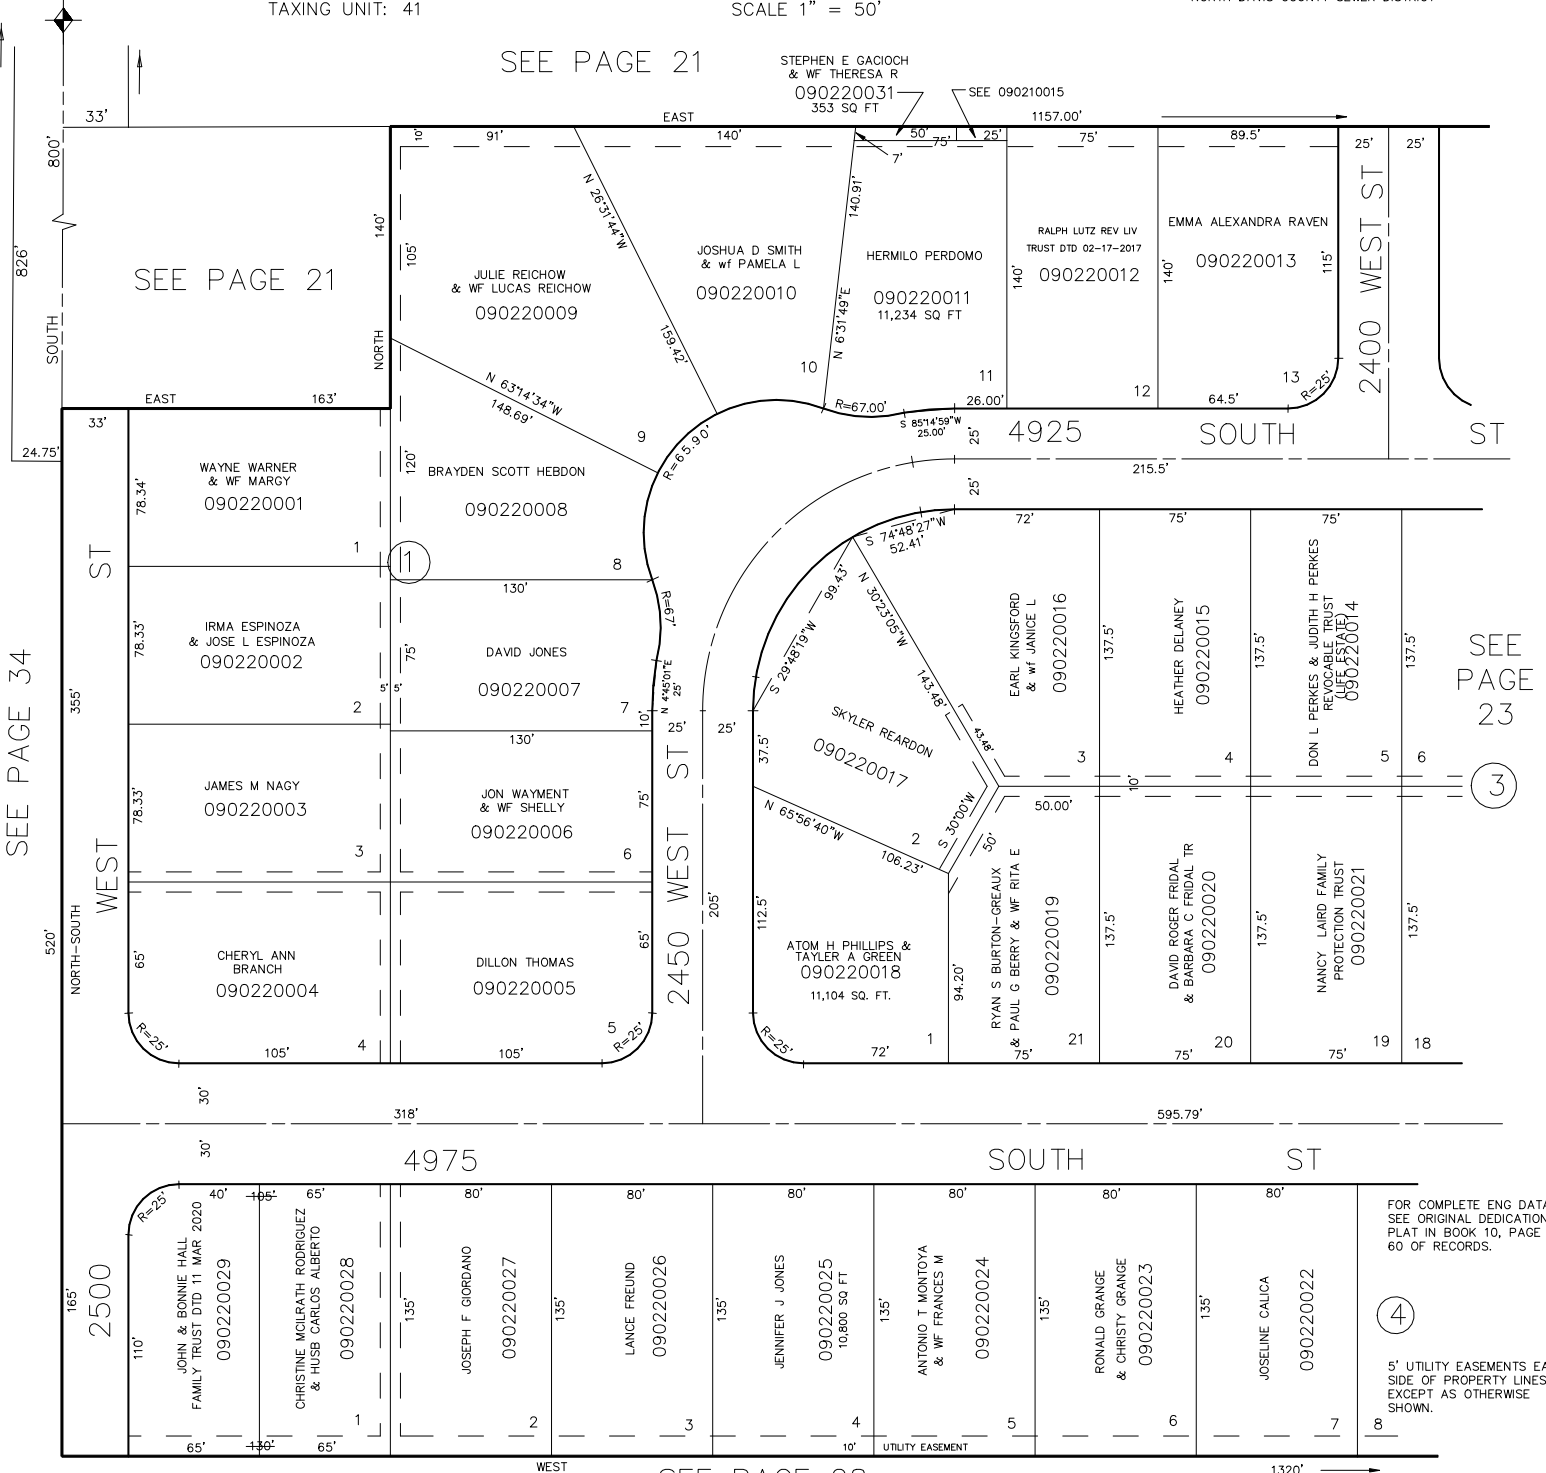

SEE PAGE 34

SEE PAGE 23

3

SEE PAGE 28

FOR TAX PURPOSES ONLY

FOR COMPLETE ENG DATA
SEE ORIGINAL DEDICATION
PLAT IN BOOK 10, PAGE
60 OF RECORDS.

5' UTILITY EASEMENTS EACH
SIDE OF PROPERTY LINES
EXCEPT AS OTHERWISE
SHOWN.