

PART NW 1/4 OF SEC. 14, T.5N., R.2W., S.L.B. & M.
HY-MESA SUBDIVISION

BLOCKS 2 & 5 & PART OF BLOCKS 3 & 4

IN ROY CITY

TAXING UNIT: 41


SCALE 1" = 50'

ROY WATER CONSERVANCY SUBDISTRICT
NORTH DAVIS COUNTY SEWER DISTRICT

FOR COMPLETE ENG. DATA
SEE ORIG. DED. PLAT IN
BOOK 10 PAGE 60.

SEE PAGE 24

5' UTILITY EASEMENTS EACH SIDE
OF PROPERTY LINES EXCEPT AS
OTHERWISE SHOWN.

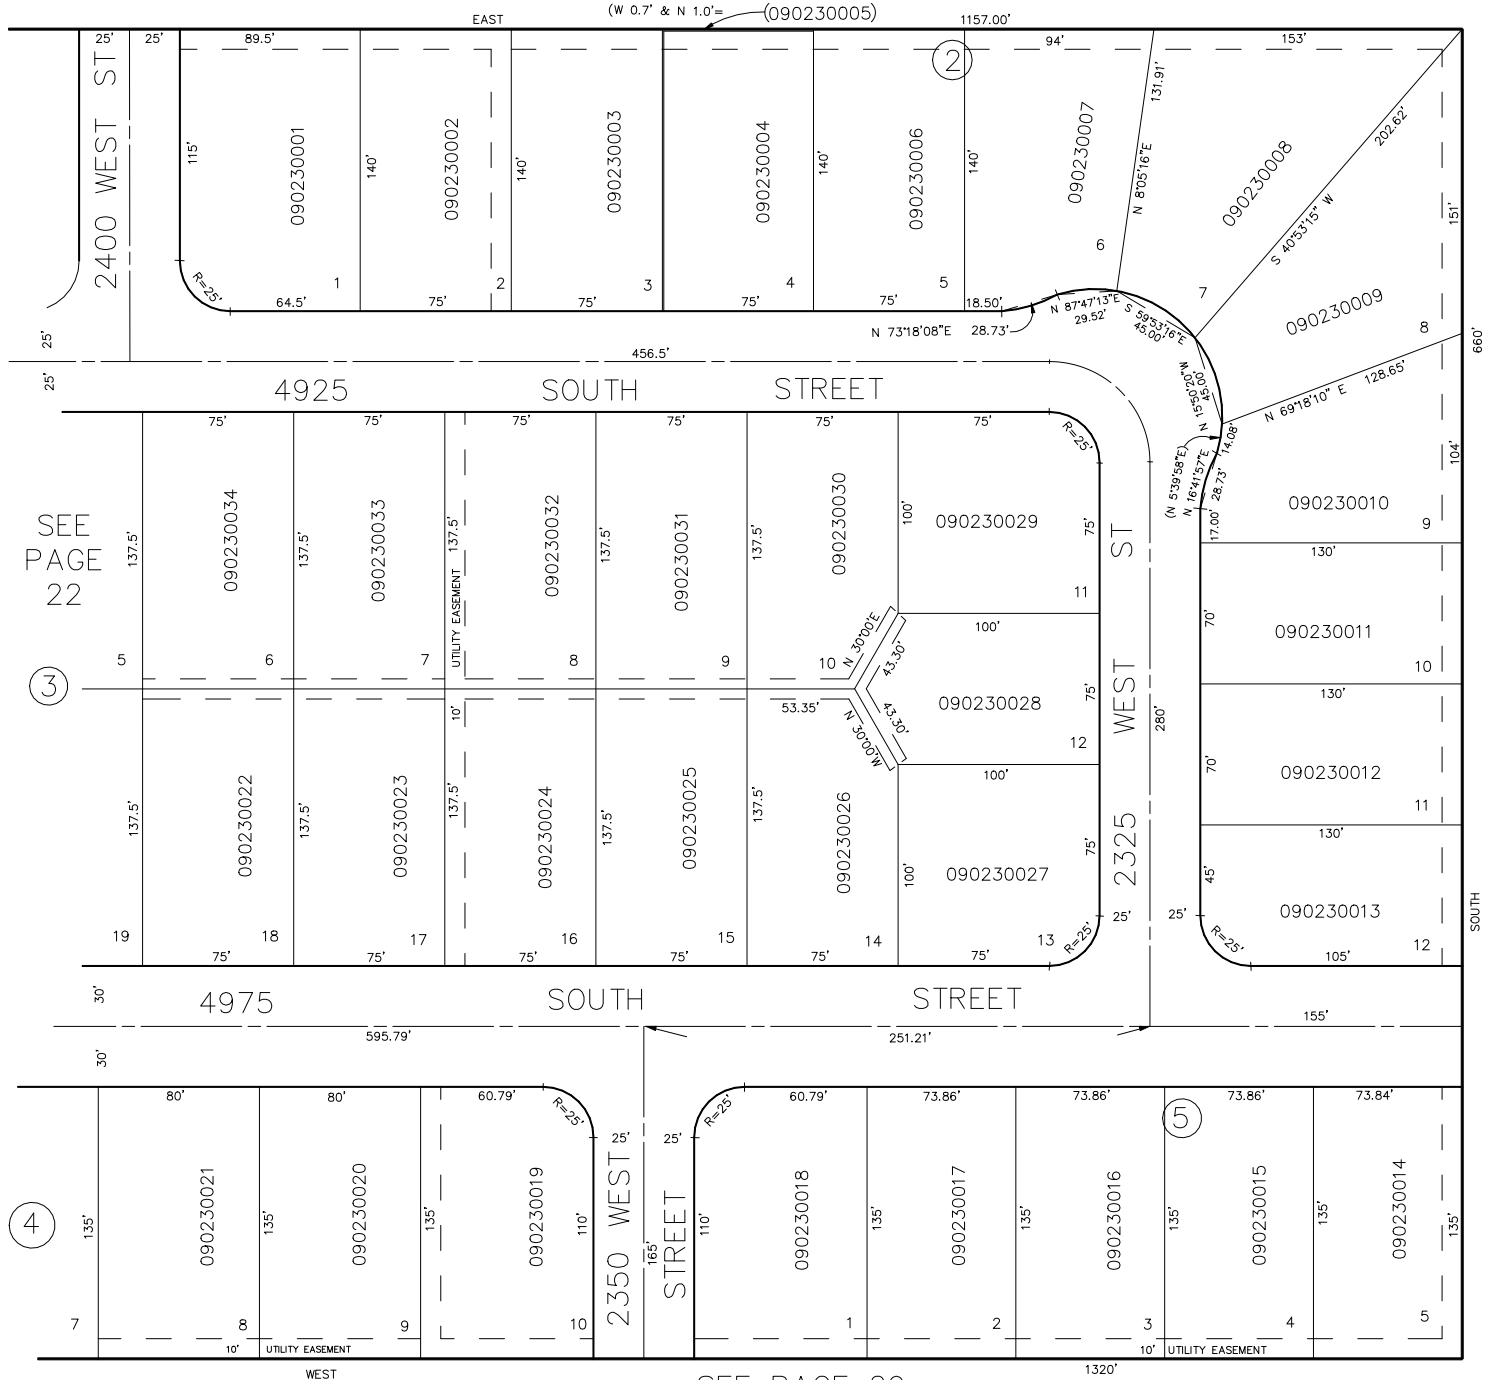

SEE PAGE 19

SEE PAGE 29