

PART NW 1/4 OF SEC. 14, T.5N., R.2W., S.L.B. & M.
HY-MESA SUBDIVISION

BLOCKS 2 & 5 & PART OF BLOCKS 3 & 4

IN ROY CITY

TAXING UNIT: 41

SCALE 1" = 50'


ROY WATER CONSERVANCY SUBDISTRICT
 NORTH DAVIS COUNTY SEWER DISTRICT

FOR COMPLETE ENG. DATA
 SEE ORIG. DED. PLAT IN
 BOOK 10 PAGE 60.

SEE PAGE 24

COUNTY
 OF WEBER

5' UTILITY EASEMENTS EACH SIDE
 OF PROPERTY LINES EXCEPT AS
 OTHERWISE SHOWN.

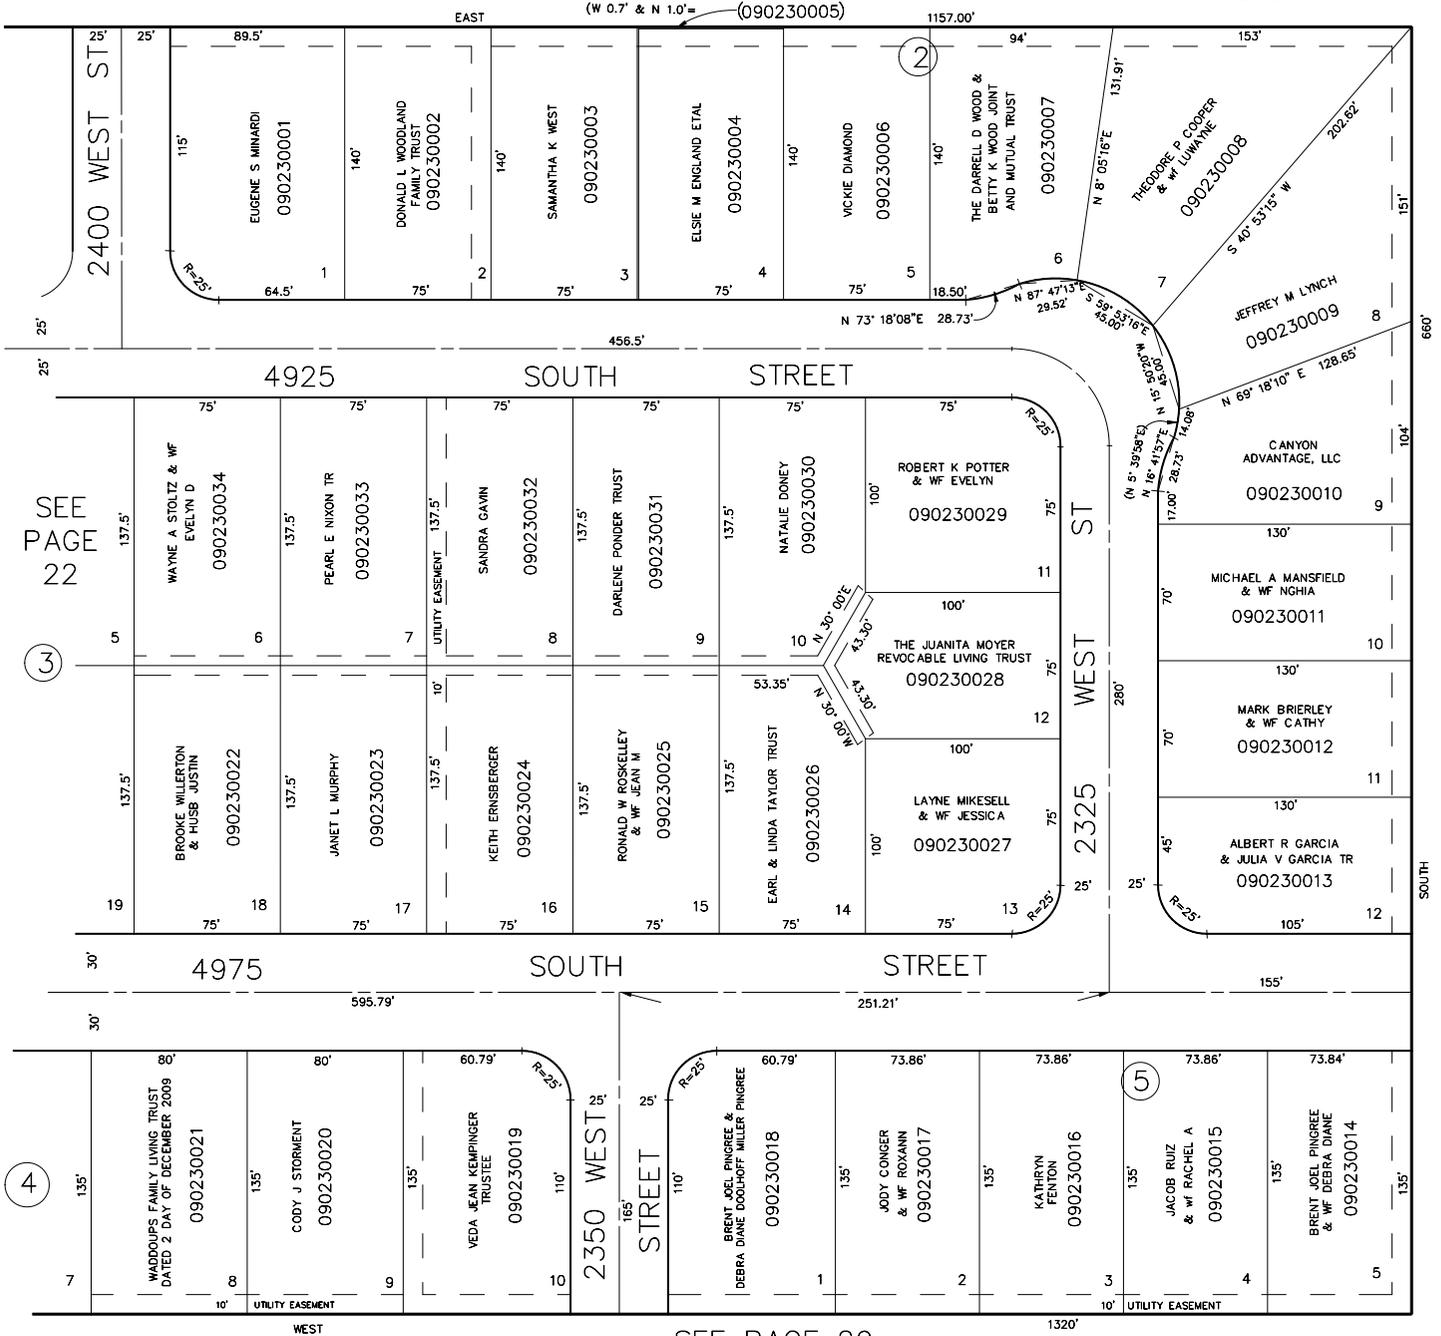

SEE PAGE 22

SEE PAGE 19

SEE PAGE 29