

PART NW 1/4 OF SEC. 14, T.5N., R.2W., S.L.B. & M.

HY-MESA SUBDIVISION

BLOCKS 2 & 5 & PART OF BLOCKS 3 & 4

IN ROY CITY

TAXING UNIT: 41

SCALE 1" = 50'

ROY WATER CONSERVANCY SUBDISTRICT
NORTH DAVIS COUNTY SEWER DISTRICT


FOR COMPLETE ENG. DATA
SEE ORIG. DED. PLAT IN
BOOK 10 PAGE 60.

SEE PAGE 24

COUNTY
OF WEBER

5' UTILITY EASEMENTS EACH SIDE
OF PROPERTY LINES EXCEPT AS
OTHERWISE SHOWN.

(W 0.7' & N 1.0' = (090230005)

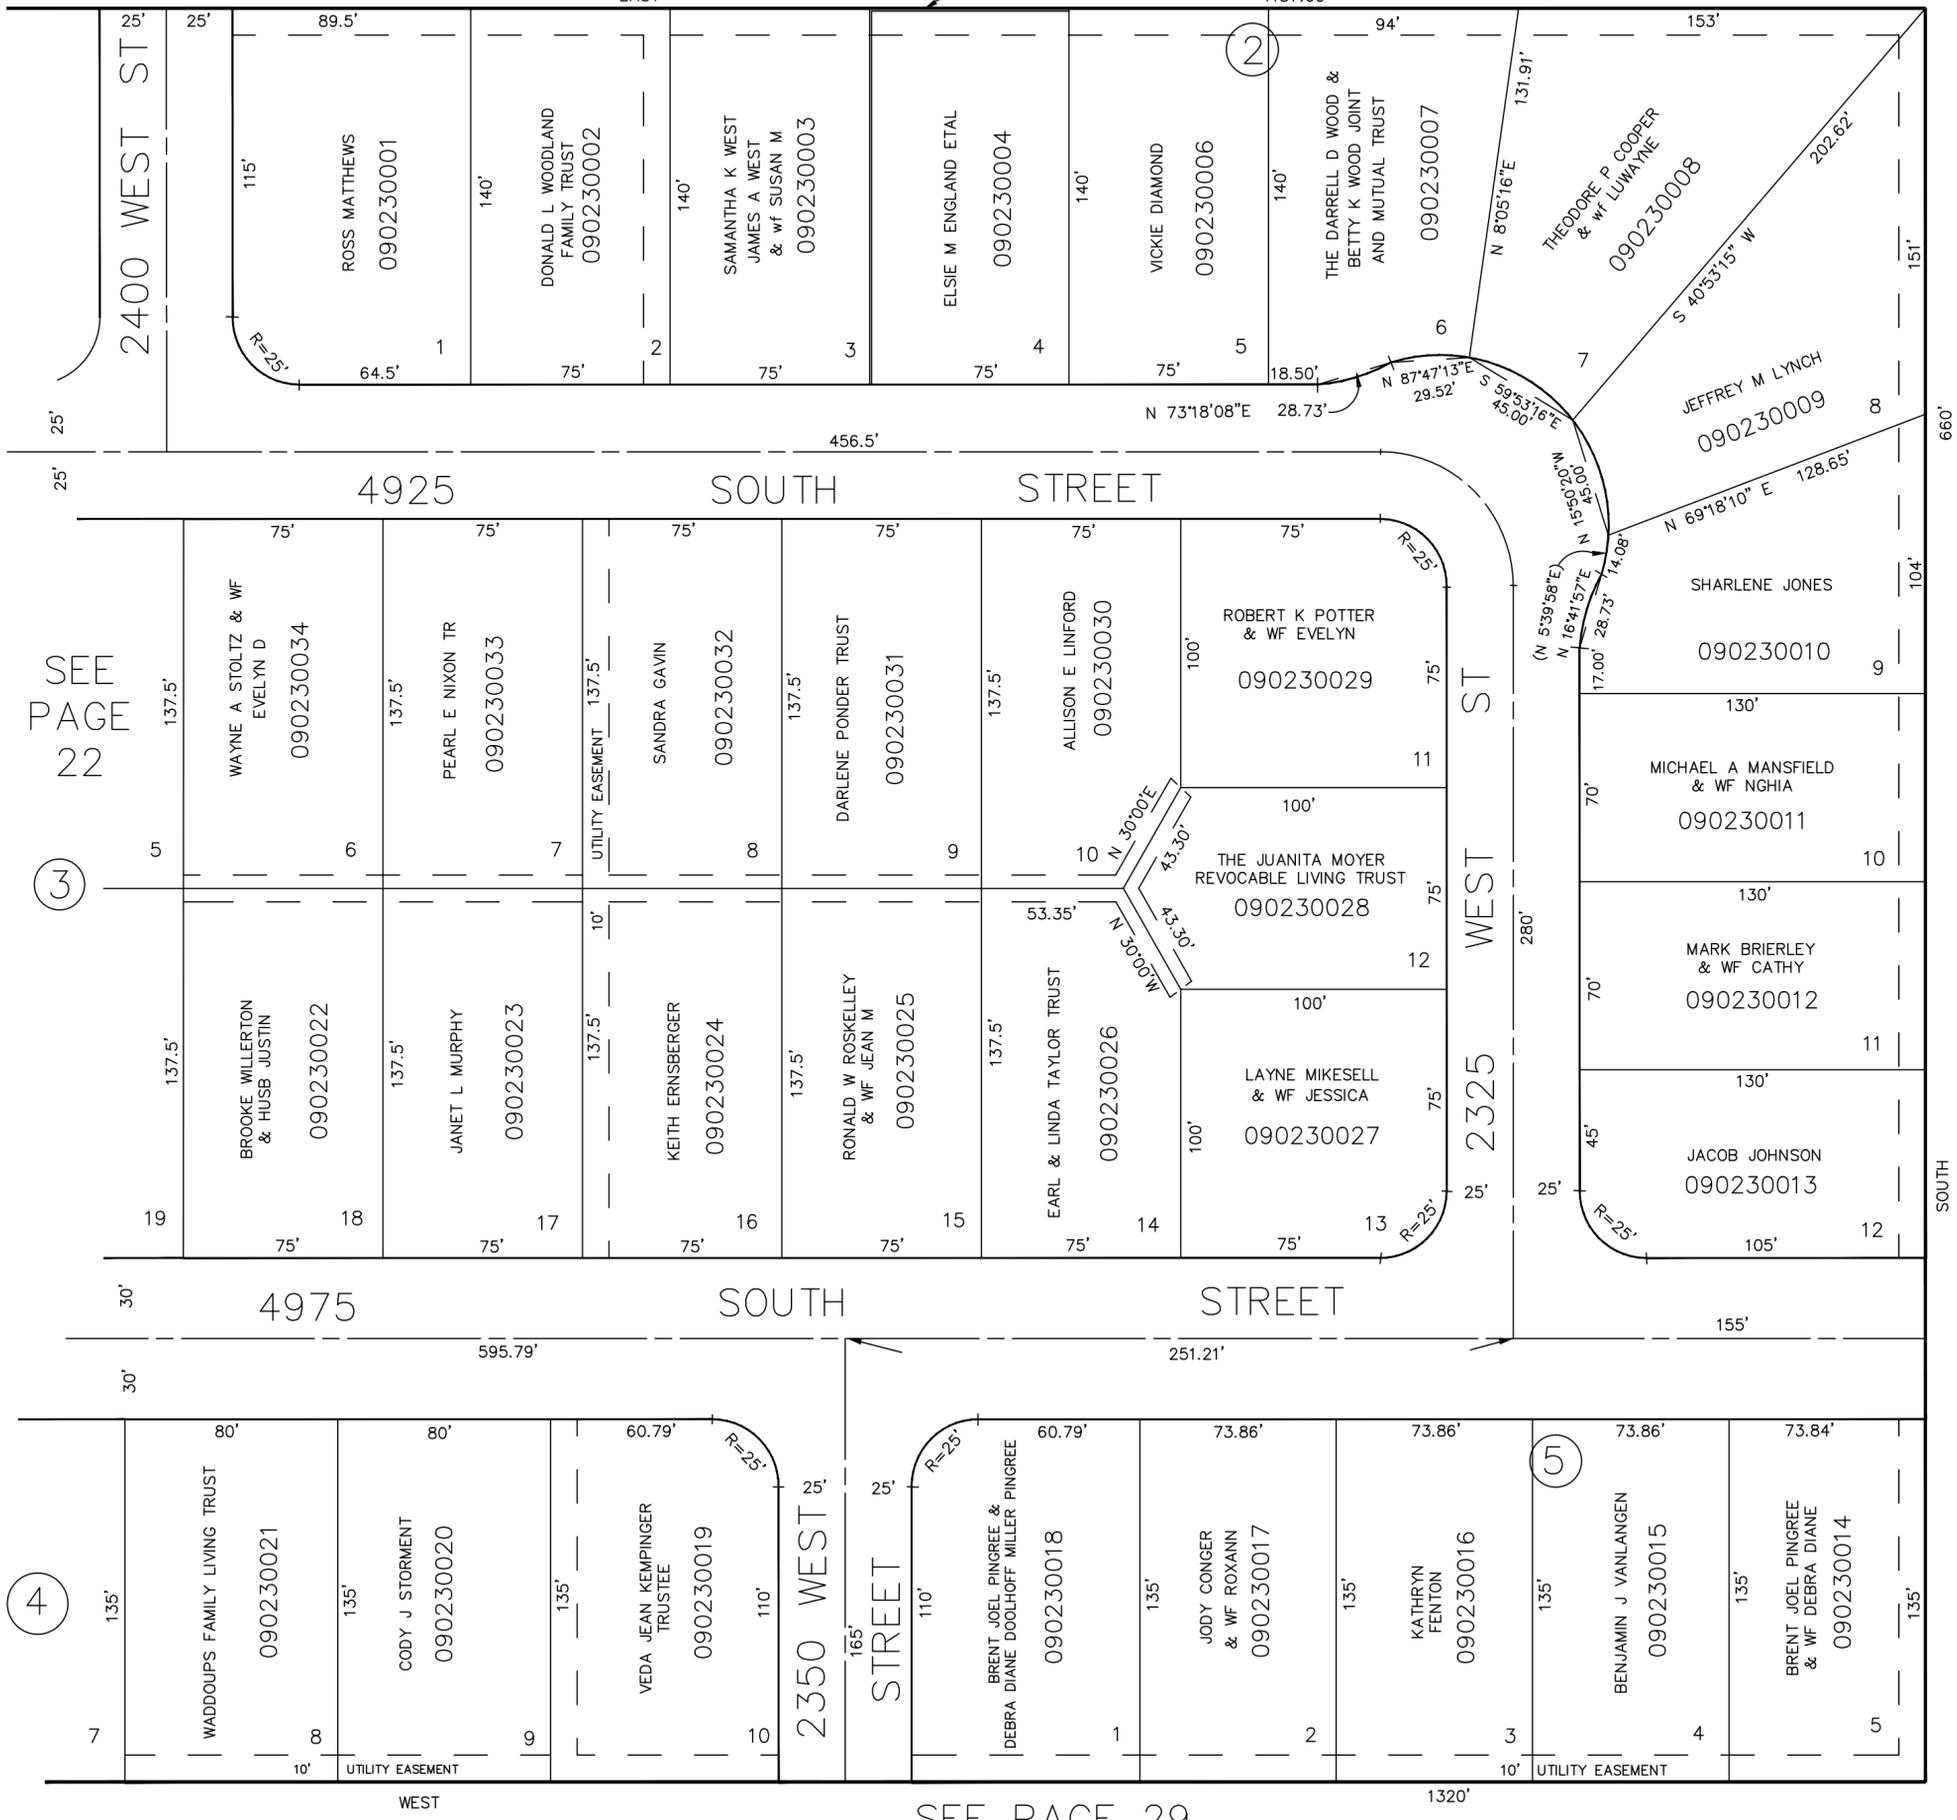

SEE PAGE 22

SEE PAGE 19

SEE PAGE 29