

PART NW 1/4 OF SEC. 14, T.5N., R.2W., S.L.B. & M.  
**HY-MESA SUBDIVISION**

BLOCKS 2 & 5 & PART OF BLOCKS 3 & 4

IN ROY CITY

TAXING UNIT: 41

SCALE 1" = 50'


ROY WATER CONSERVANCY SUBDISTRICT  
 NORTH DAVIS COUNTY SEWER DISTRICT

FOR COMPLETE ENG. DATA  
 SEE ORIG. DED. PLAT IN  
 BOOK 10 PAGE 60.

SEE PAGE 24

COUNTY  
 OF WEBER  
 (090230005)

5' UTILITY EASEMENTS EACH SIDE  
 OF PROPERTY LINES EXCEPT AS  
 OTHERWISE SHOWN.

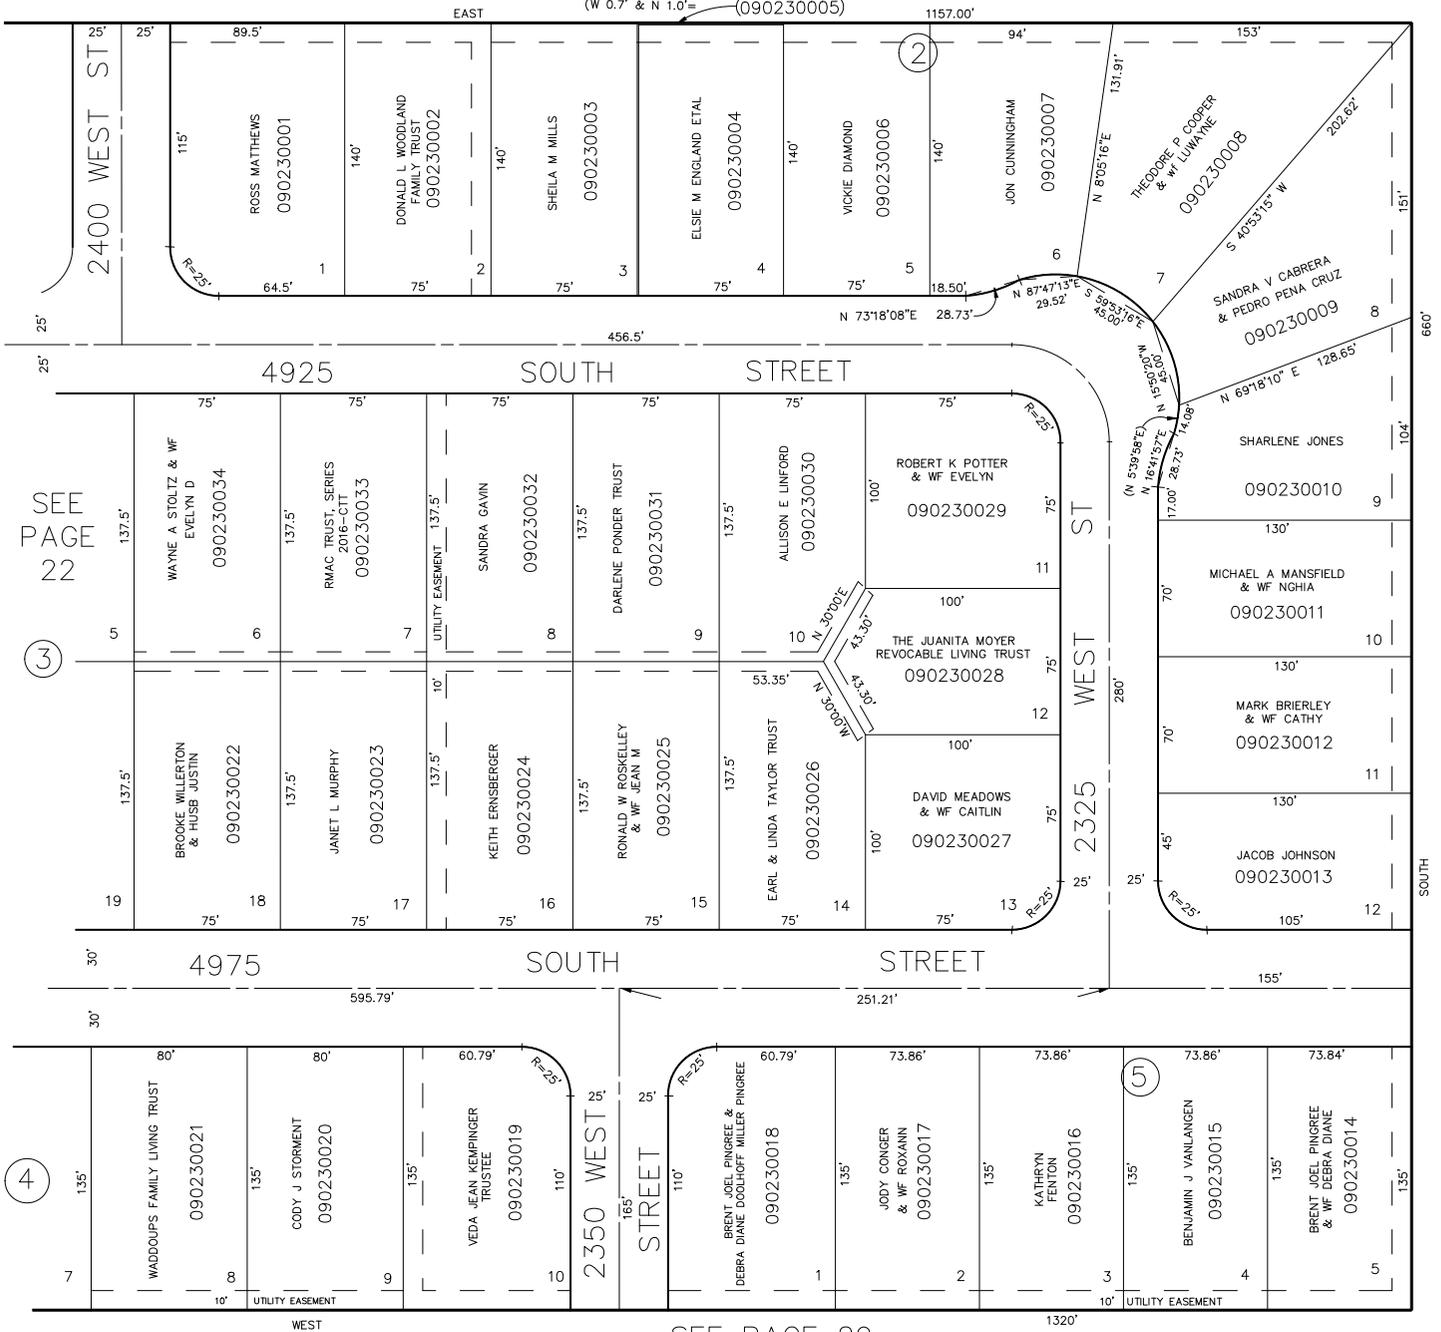

SEE PAGE 22

SEE PAGE 19

SEE PAGE 29