

PART OF THE NE 1/4 OF NW 1/4, SEC. 14, T.5N., R.2W., S.L.B. & M.
TANNER SUBDIVISION

IN ROY CITY

TAXING UNIT: 41

SCALE 1" = 60'

SEE

BK

8

PG

57

SEE

BK

8

PG

122


SEE BK 8 PG 52

4800

SOUTH

ST

NE COR OF NW 1/4
 SEC 14, T5N, R2W

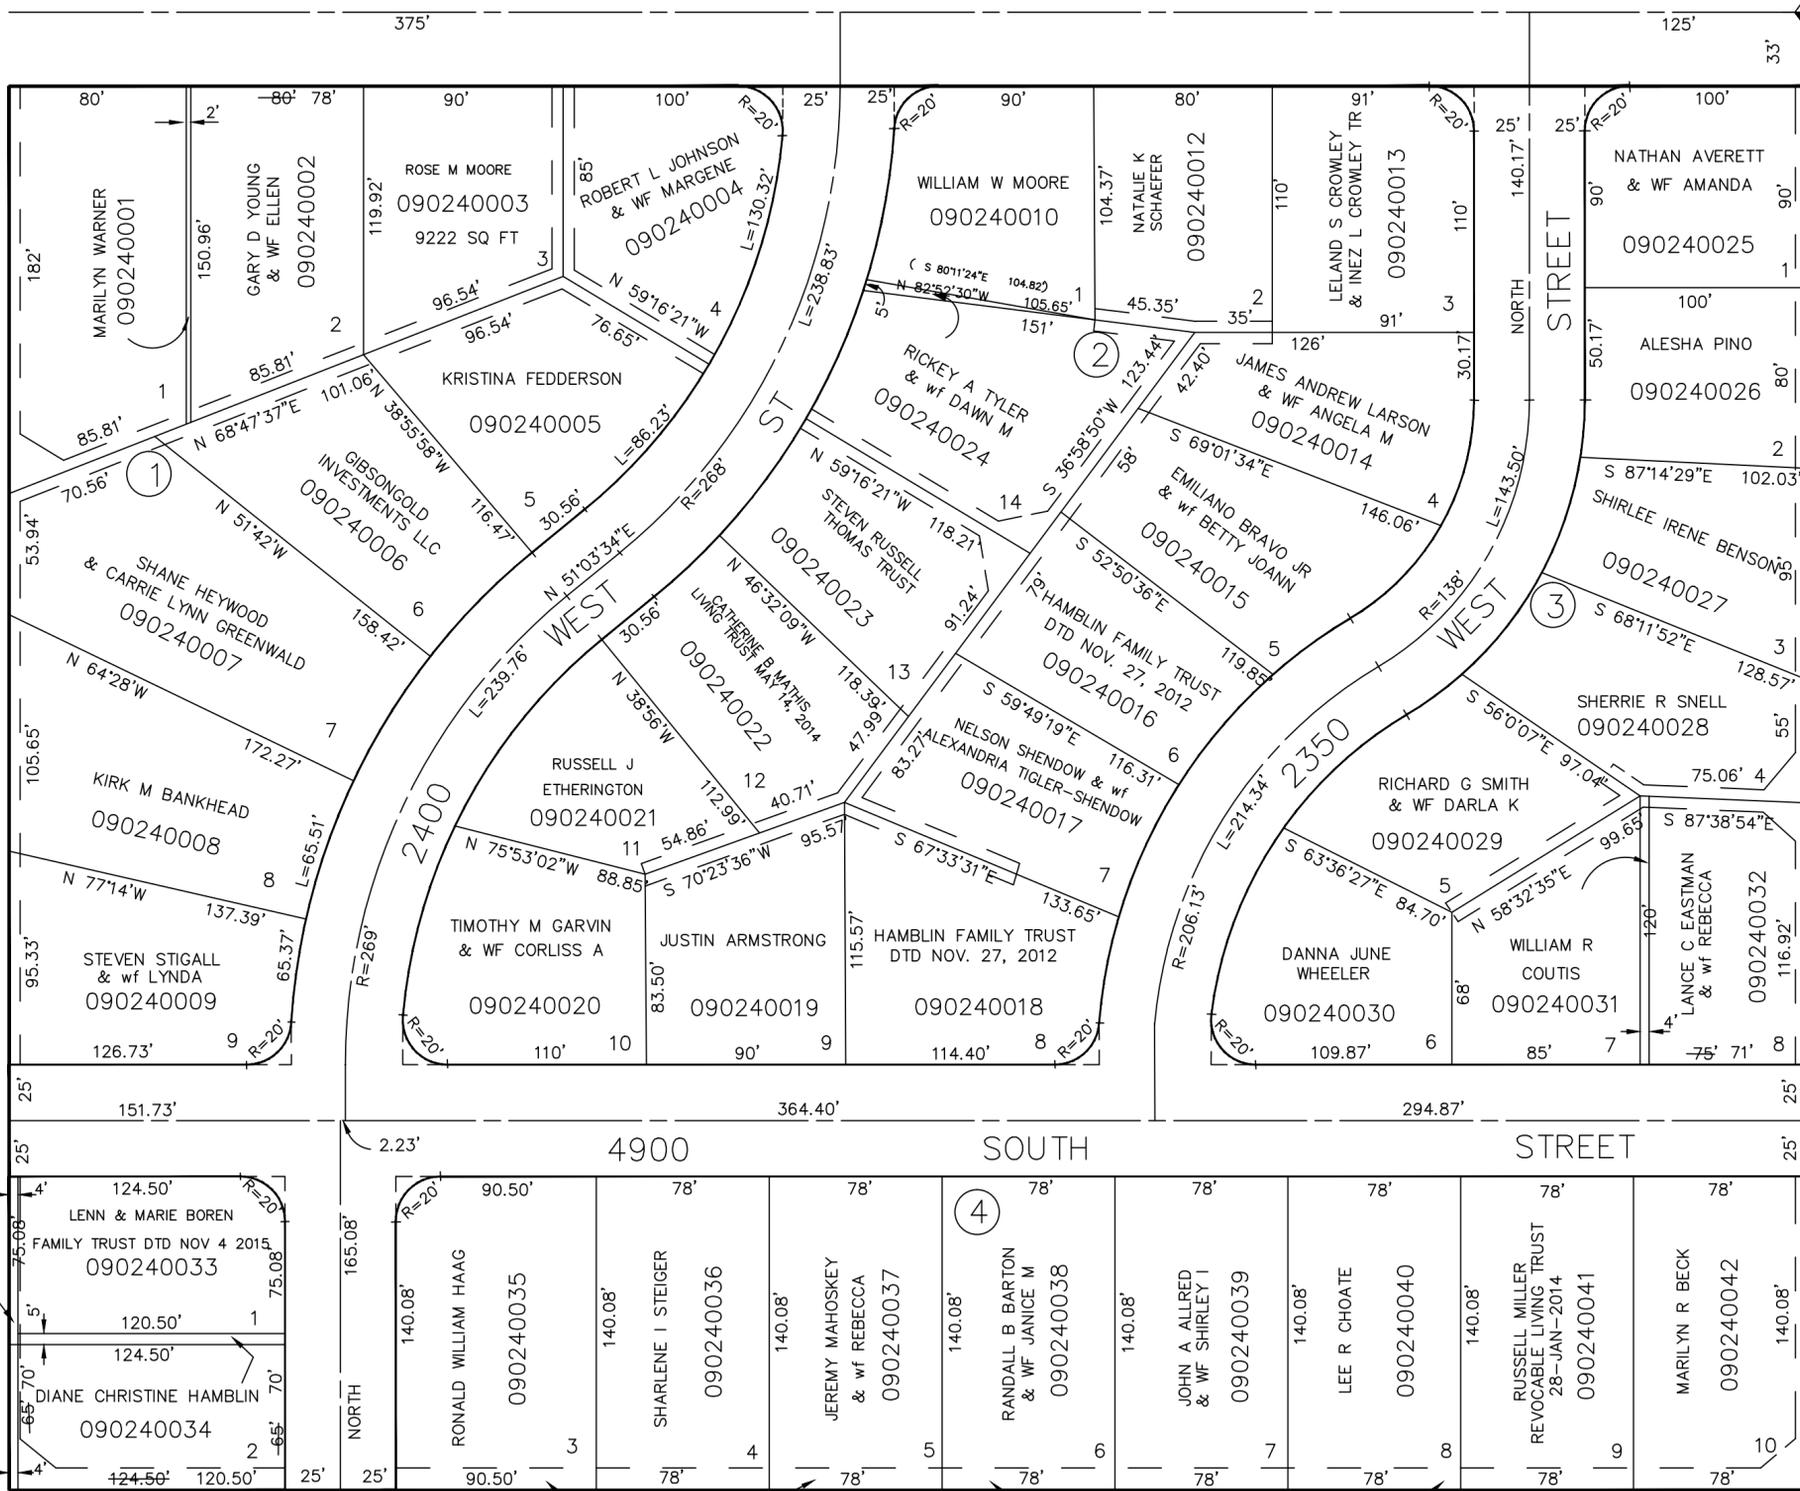

SEE PAGE 21

SEE PAGE 20

SEE 090210015

SEE PAGE 19

SEE PAGE 22

SEE PAGE 23

5' UTILITY & DRAINAGE EASEMENTS EACH
 SIDE OF PROPERTY LINES AS INDICATED
 BY DASHED LINES EXCEPT AS OTHERWISE
 SHOWN.

FOR COMPLETE ENG DATA SEE
 ORIGINAL DEDICATION PLAT IN
 BOOK 11, PAGE 17 OF RECORDS.