

S.E. 1/4 OF N.W. 1/4 OF
SECTION 14. T.5N..R.2W. S.L.B.&M.

25

TAXING UNIT: 041

ROY CITY
SCALE 1" = 100'


PREFIX: 09-025

ALSO SEE PAGE 25-1

SEE HY-MESA SUBDIVISION PAGES 22 & 23

EAST

1319.80'

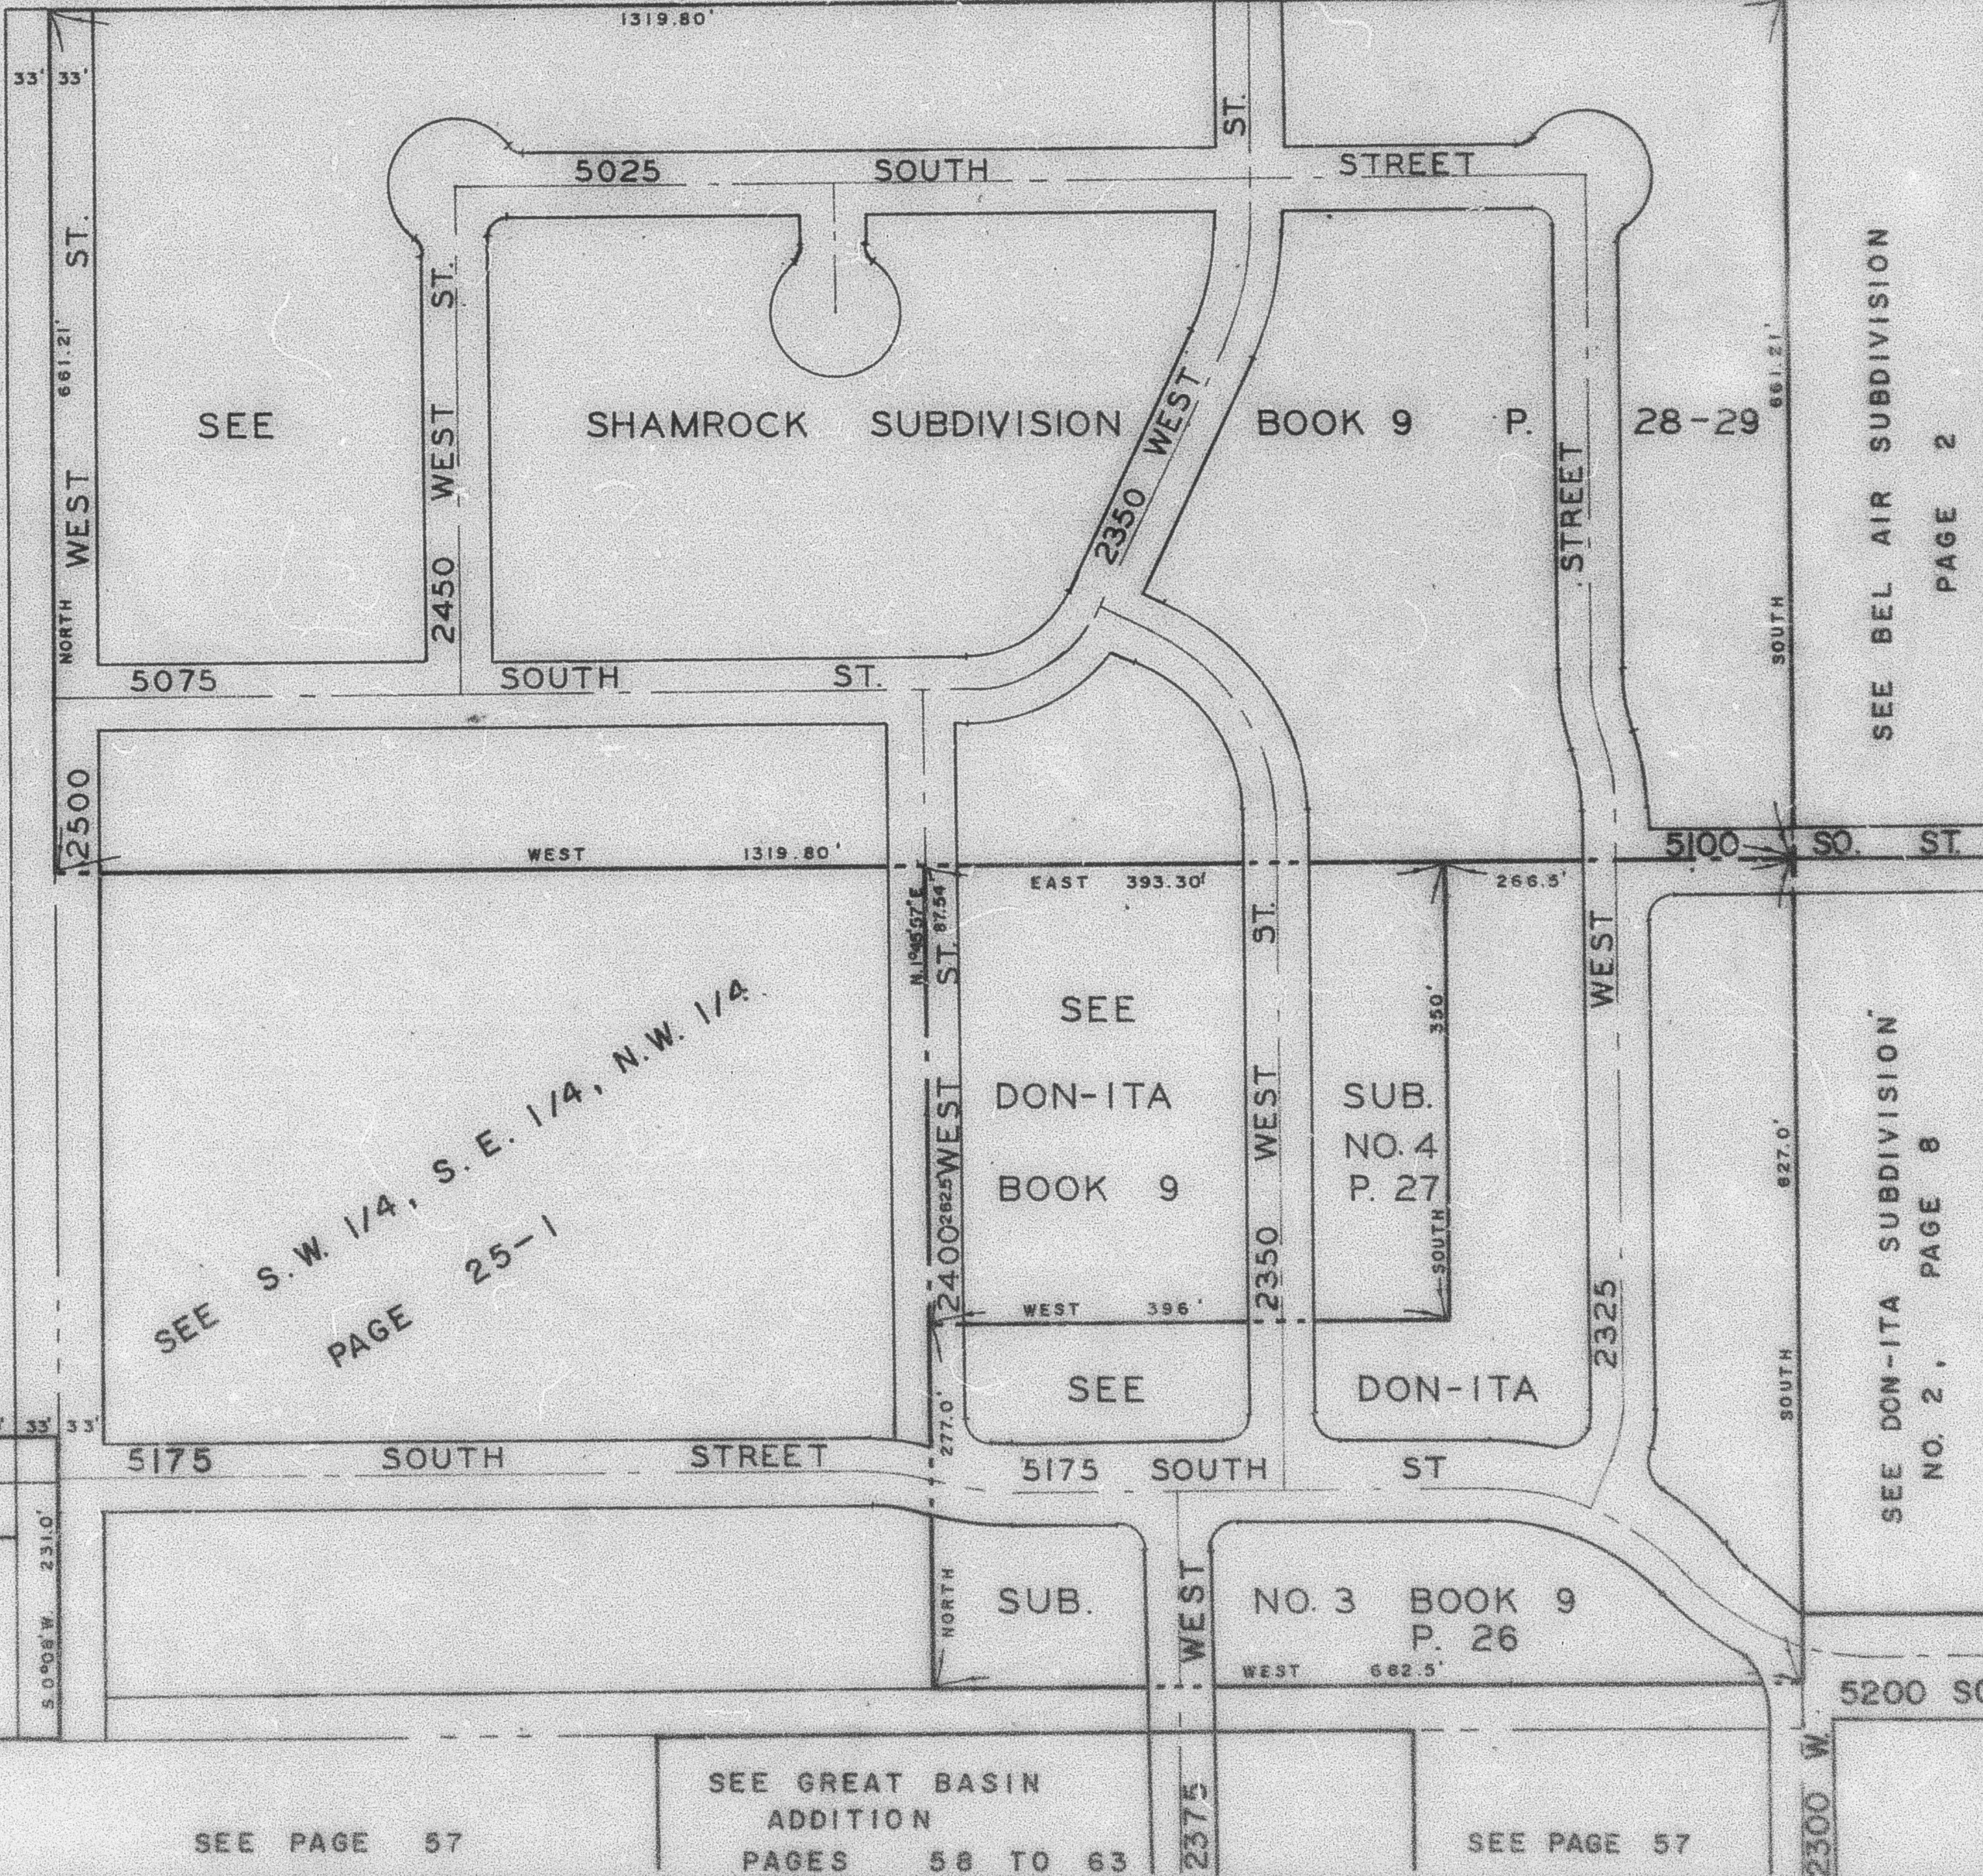

SEE BEL AIR SUBDIVISION
PAGE 2

SEE DON-ITA SUBDIVISION
NO. 2, PAGE 8

SEE TERRY ESTATES SUBDIVISION PAGES 36 & 37

SEE PAGE 35

SEE S.W. 1/4, S.E. 1/4, N.W. 1/4
PAGE 25-1

SEE GREAT BASIN
ADDITION
PAGES 58 TO 63

SEE PAGE 57

SEE PAGE 57