

PART N.E. & N.W. 1/4 SEC. 14, T.5N., R.2W., S.L.B. & M.  
**DON-ITA SUBDIVISION NO. 3**

IN ROY CITY

TAXING UNIT: 41

SCALE 1" = 50'

SEE PAGE 29

FOR COMPLETE ENG. DATA SEE  
 ORIGINAL DEDICATION PLAT IN  
 BOOK 11, PAGE 95 OF RECORDS.

5' UTILITY EASEMENTS AS SHOWN  
 BY DASHED LINES, EXCEPT AS  
 OTHERWISE SHOWN.


SEE PAGE 27

SEE PAGE 25

9

SEE PAGE 25

SEE PAGE 8

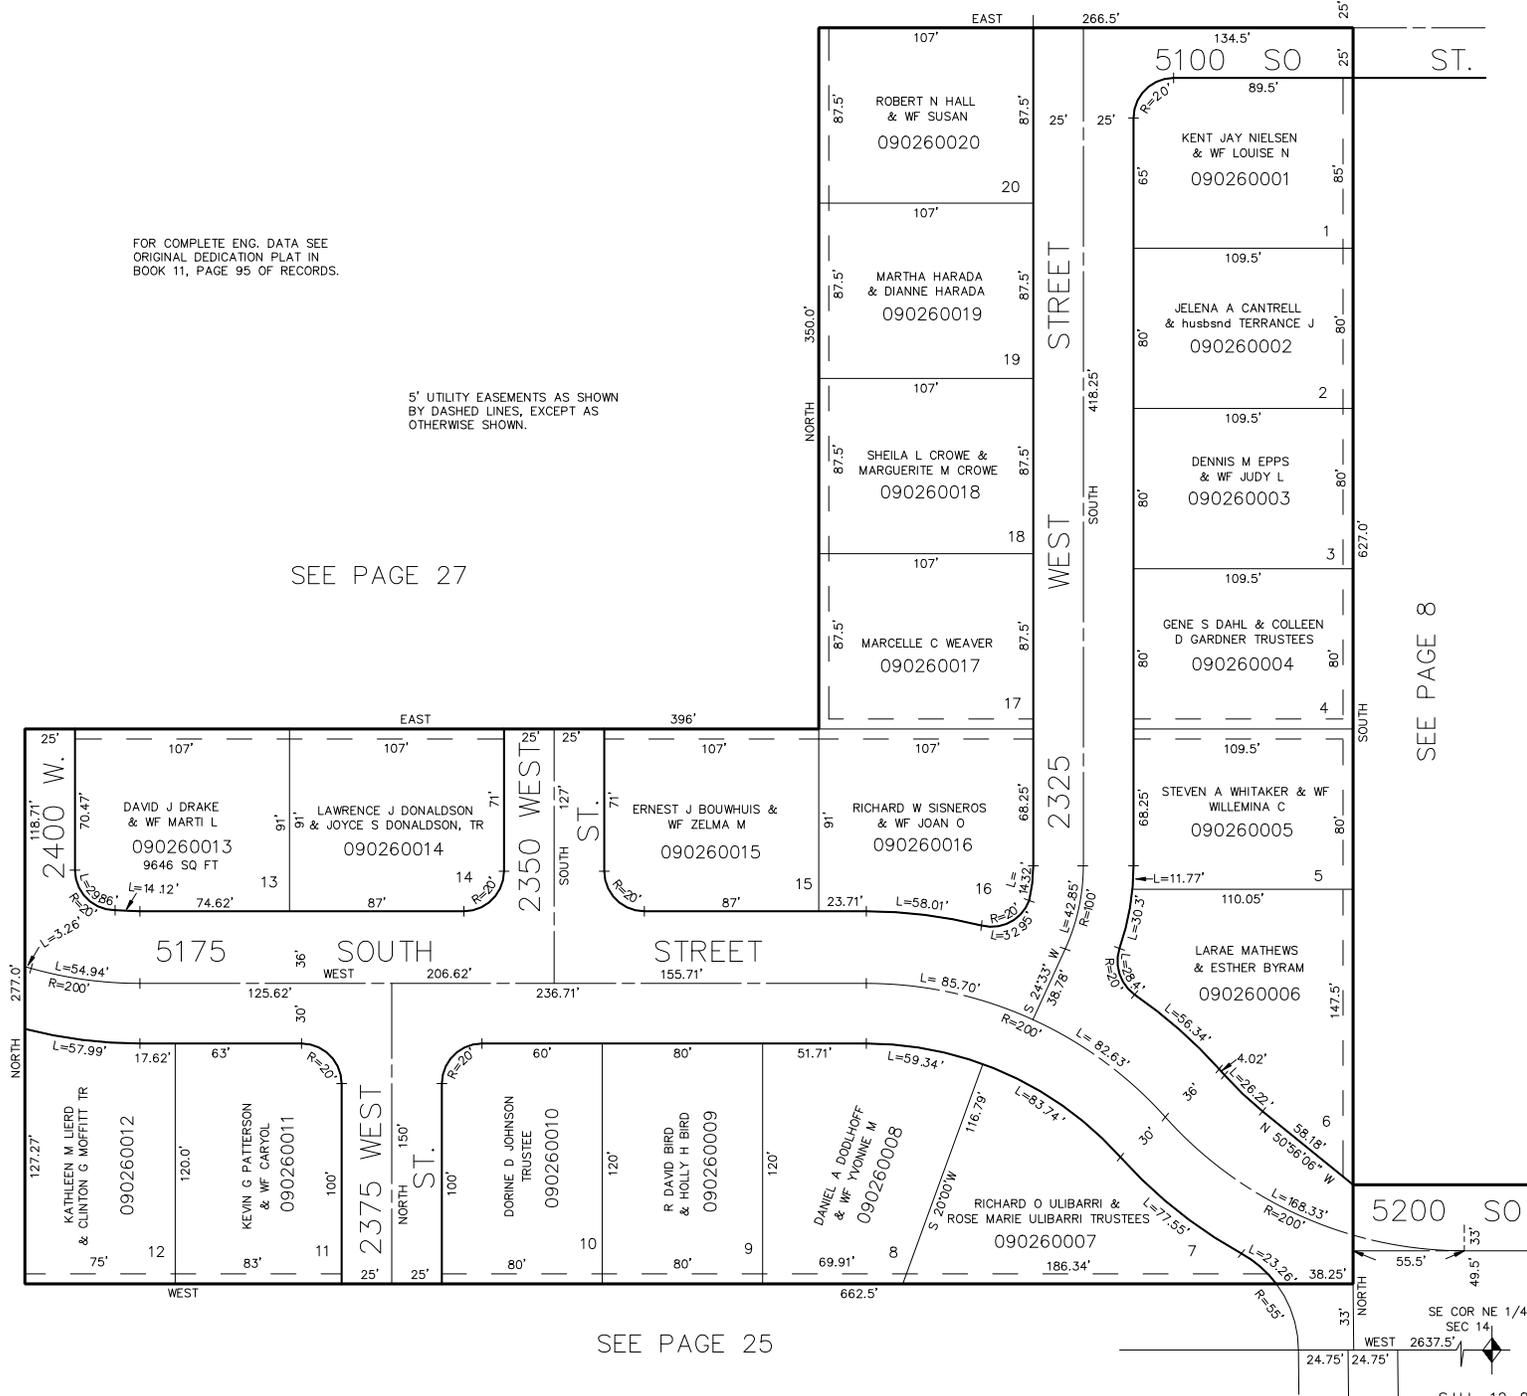

SE COR NE 1/4 SEC 14

WEST 2637.5'

24.75'

24.75'

55.5'

49.5'

3.3'

13.3'

33'

147.5'

147.5'

627.0'

SEE PAGE 8

S.H.L. 12-86