

PART N.E. & N.W. 1/4 SEC. 14, T.5N., R.2W., S.L.B. & M.
DON-ITA SUBDIVISION NO. 3

IN ROY CITY

TAXING UNIT: 41

SCALE 1" = 50'

SEE PAGE 29

FOR COMPLETE ENG. DATA SEE ORIGINAL DEDICATION PLAT IN BOOK 11, PAGE 95 OF RECORDS.


5' UTILITY EASEMENTS AS SHOWN BY DASHED LINES, EXCEPT AS OTHERWISE SHOWN.

SEE PAGE 27

SEE PAGE 25

SEE PAGE 8

SEE PAGE 25

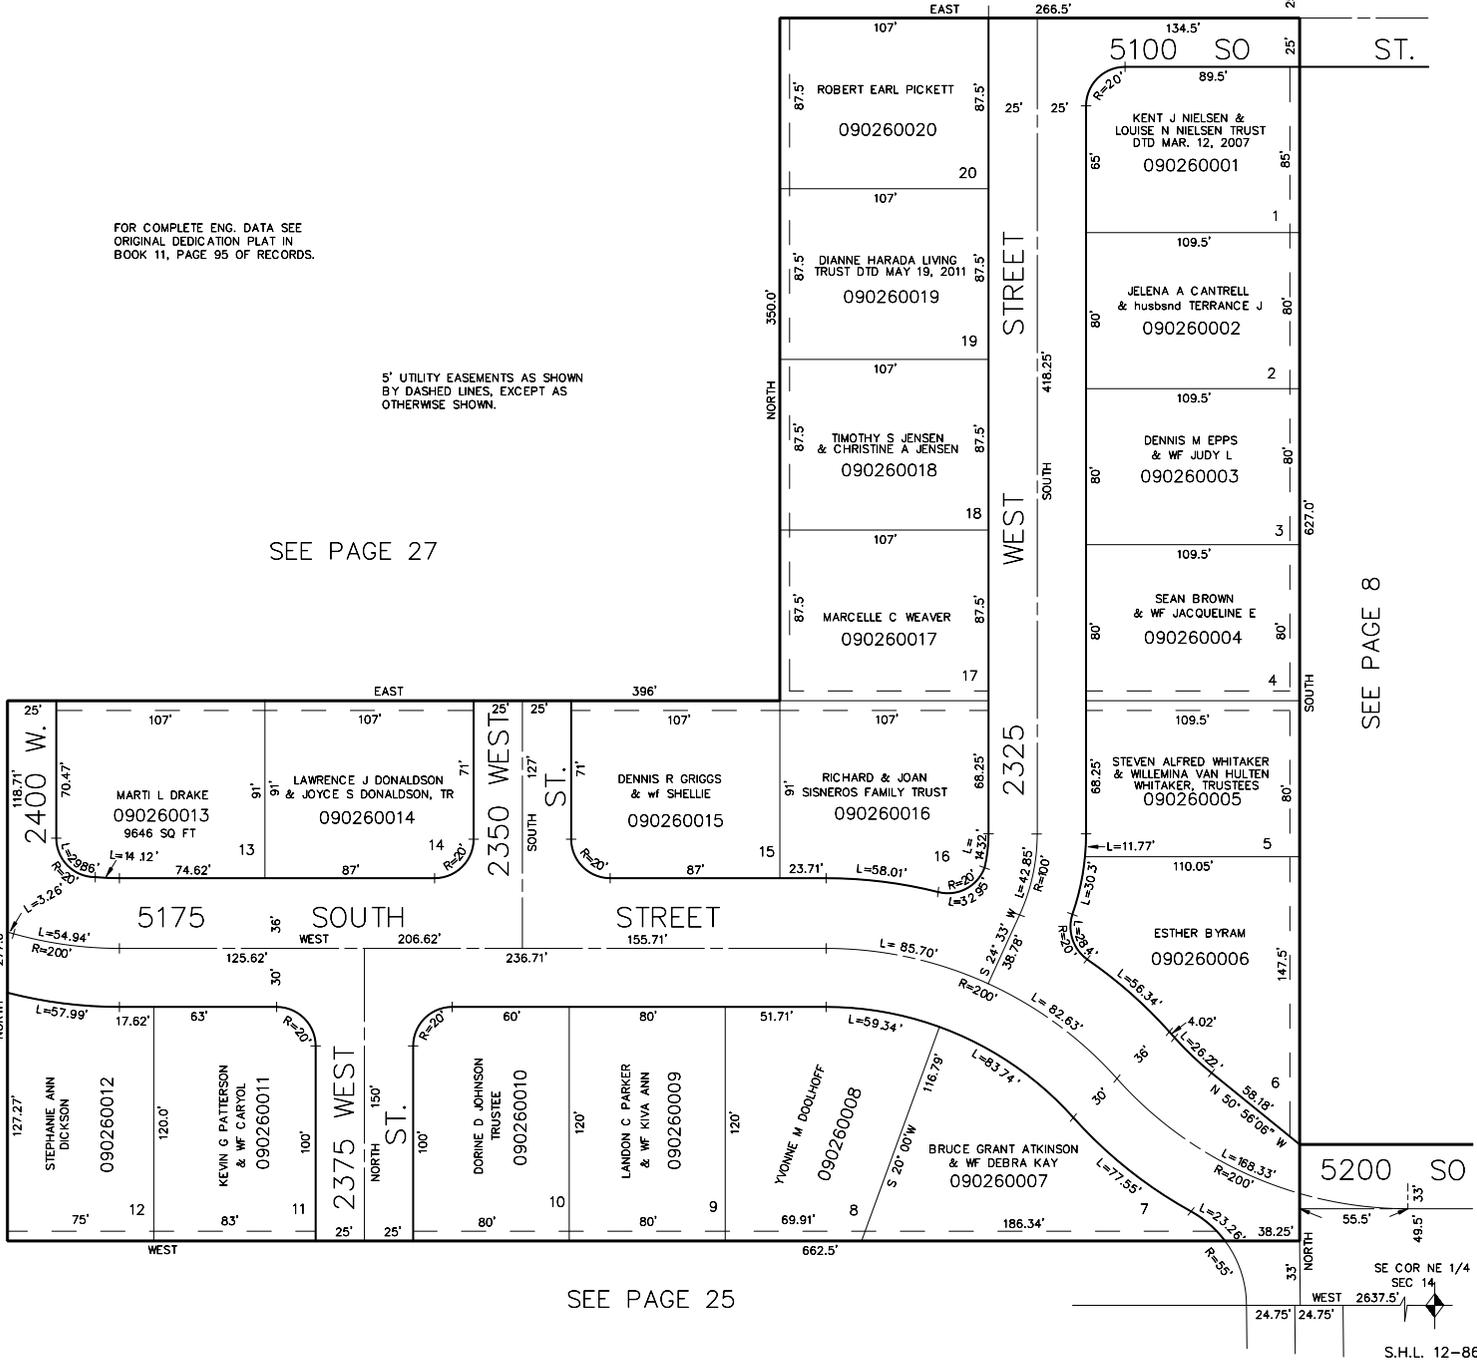

SE COR NE 1/4
 SEC 14
 WEST 2637.5'
 NORTH 24.75'
 S.H.L. 12-86