

N.W. 1/4 OF N.W. 1/4 OF
SECTION 14, T.5N., R.2W., S.L.B.&M.

30

TAXING UNIT: 41

IN ROY CITY

ALSO SEE PAGE 30-1

PREFIX: 09-030

SCALE: 1" = 100'

SEE BOOK 8, PAGE 84

BAY
SUBD.


VIEW PARK
BK. 8, P. 86

BOOK 8
PAGE 84

RIDGEWOOD
ESTATES SUB
NO. 1 BK. 8
P. 50

PARCEL NO.
0022

SEE
PAGE
65

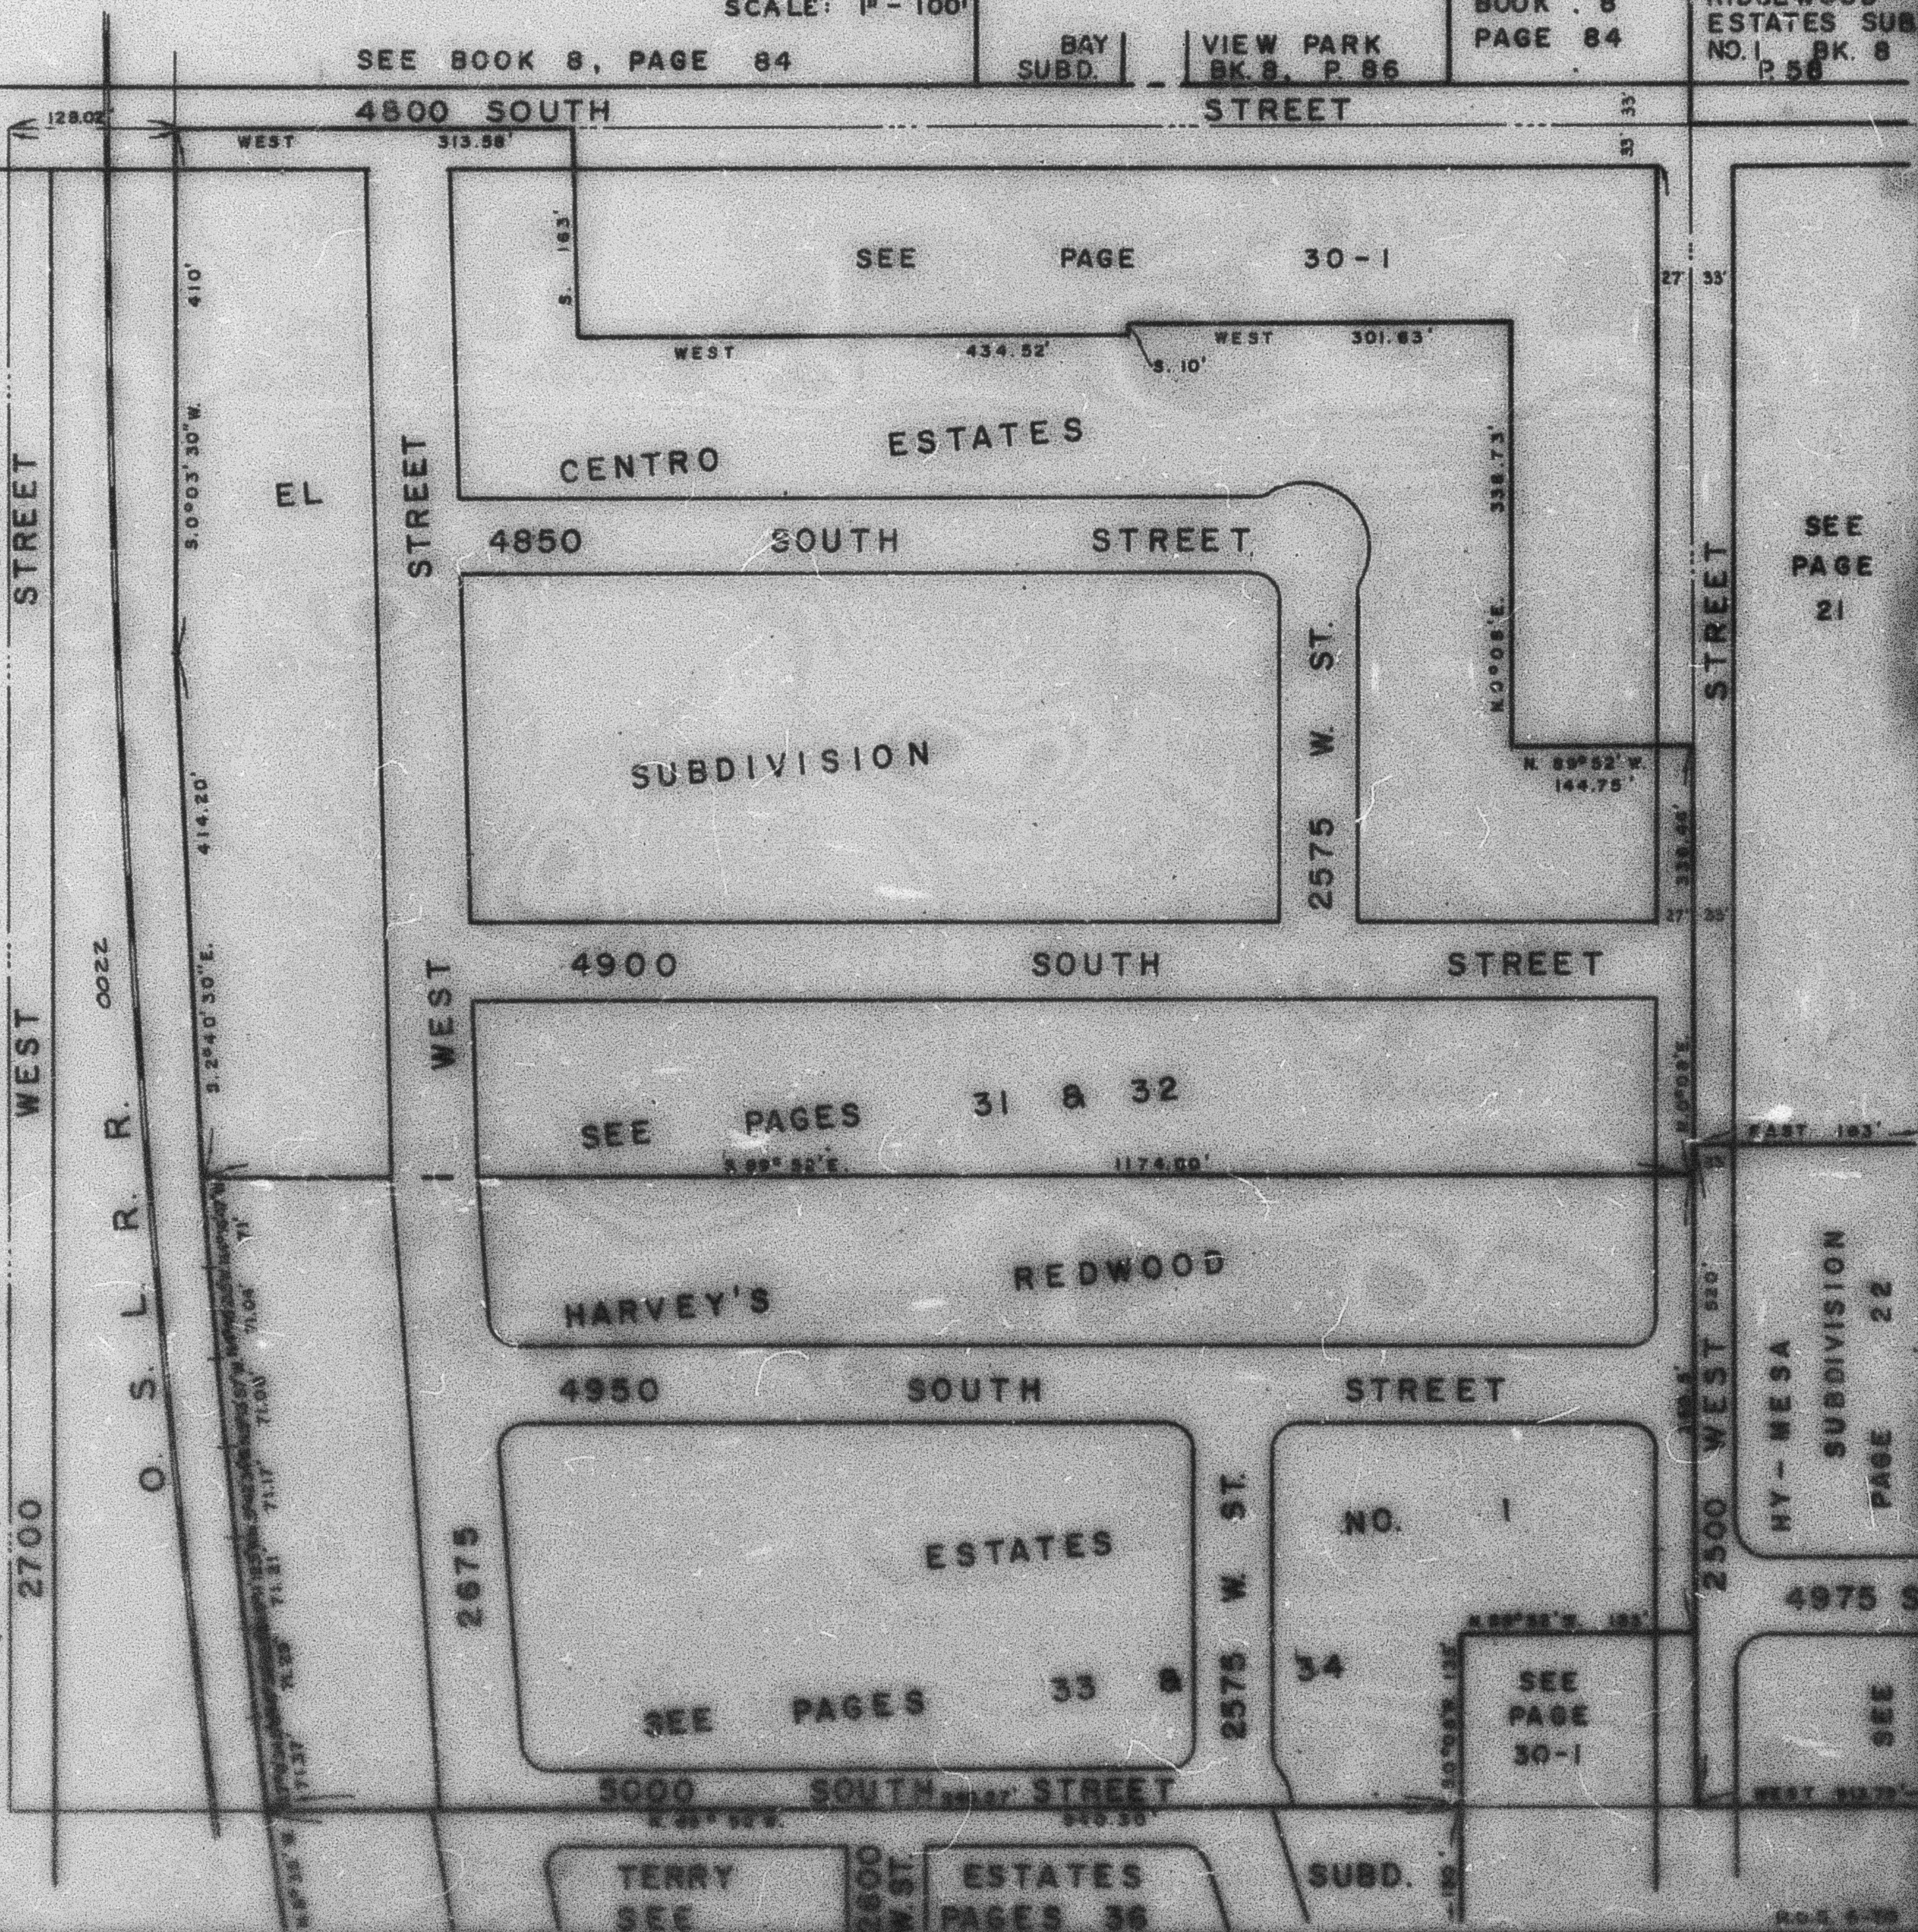

SEE
PAGE
21

SEE PAGES 31 & 32

HARVEY'S REDWOOD

ESTATES
SEE PAGES 33 & 34

NO. 1

SEE
PAGE
30-1

HY-MESA
SUBDIVISION
PAGE 22

SEE

TERRY
SEE

ESTATES
PAGES 36

SUBD.

ROY 5-75