

PART NW 1/4 SEC. 14, T.5N., R.2W., S.L.B. & M.
 EL CENTRO ESTATES SUBDIVISION
 LOTS 1-9, 30-46 & 55-59

TAXING UNIT: 41


IN ROY CITY
 SCALE 1" = 60'

4800

SOUTH

SEE PAGE 30

BLAKE J ERICKSON
 090310032
 1,357 SQ FT

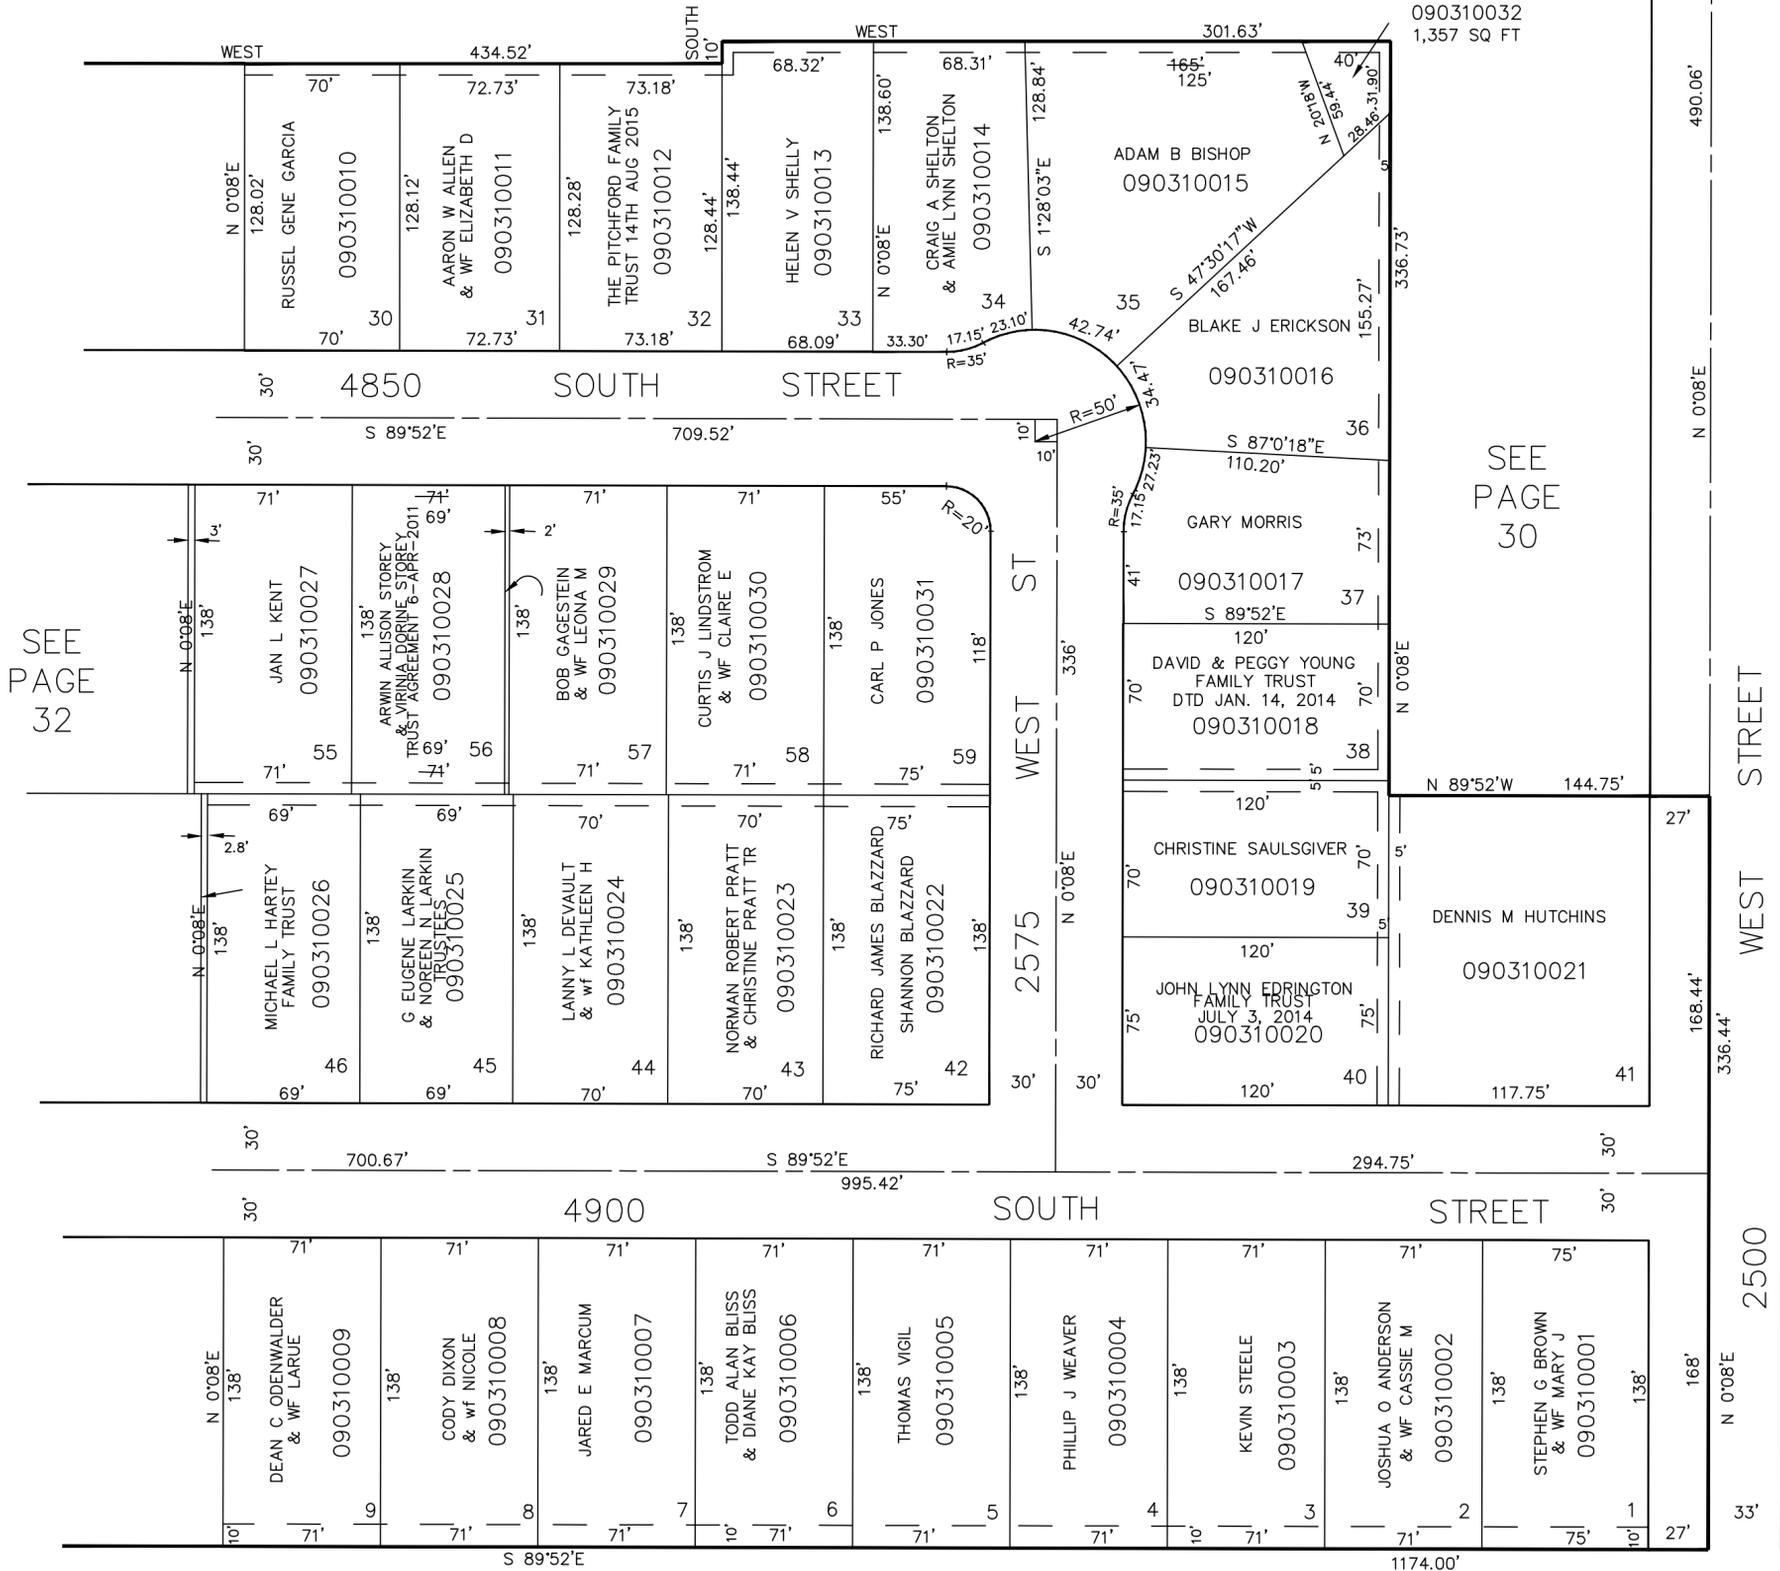

SEE PAGE 32

SEE PAGE 30

SEE PAGE 21

SEE PAGE 34

5' UTILITY EASEMENTS EACH SIDE OF LOT LINES AS INDICATED BY DASHED LINES, EXCEPT AS OTHERWISE SHOWN.

FOR COMPLETE ENG. DATA SEE ORIG. DED. PLAT IN BOOK 12 PAGE 32.