

PART OF THE N.W. 1/4 OF SEC. 14. T.5N. R.2W. S.L.B.&M.

TERRY ESTATES SUBDIVISION

LOTS 12-18, 53-64, & 75-87

TAXING UNIT #41

IN ROY CITY


PREFIX 09-057

SCALE 1"=60'

ROY WATER CONSERVANCY SUBDISTRICT

EXCEPT WHERE OTHERWISE SHOWN,
ALL LOTS ARE OWNED BY:
ANDERSON LUMBER COMPANY

SEE PAGE 36

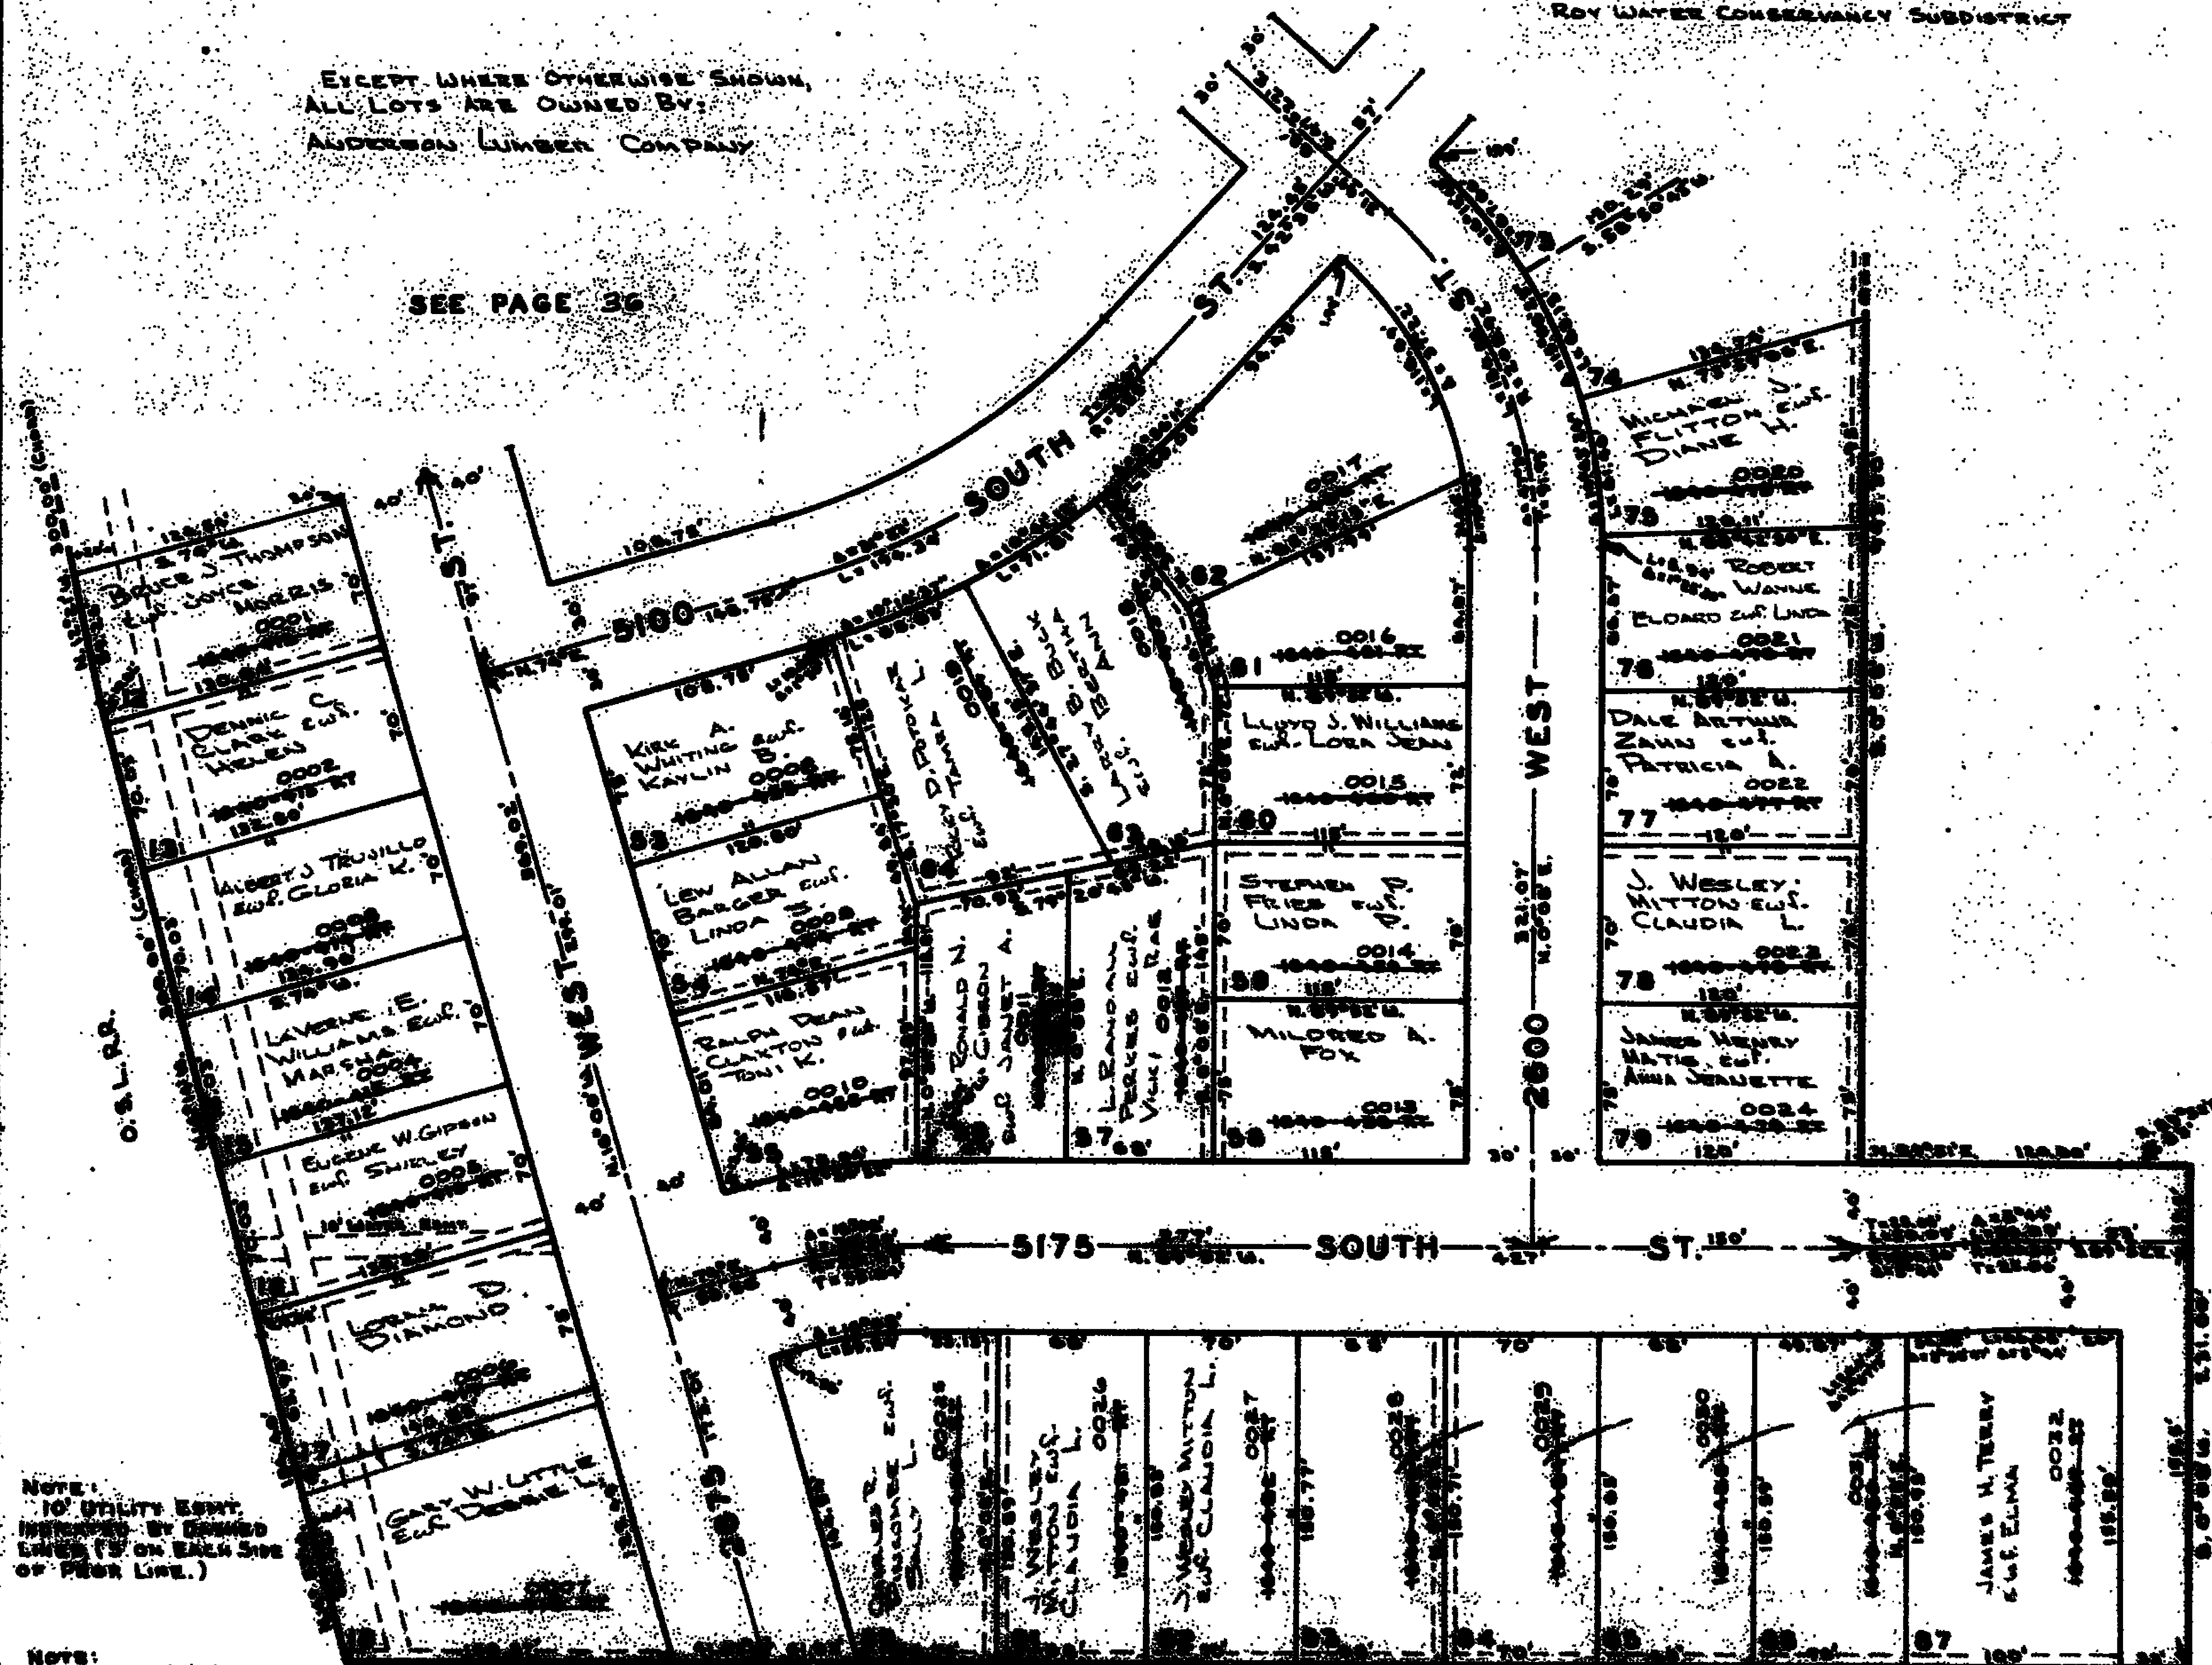

NOTE:
10' UTILITY EASE
INDICATED BY DASHED
LINES (S ON EACH SIDE
OF PLOT LINE.)

NOTE:
FOR COMPLETE
ENGINEERING DATA
SEE ORIGINAL IN BOOK
15 OF PLATS, PAGE 2.

P.O.B. - S.E. COR.
OF S.W. 1/4 OF N.W. 1/4
OF SEC. 14.