

PART OF THE N.W. 1/4 OF SEC. 14. T.5N. R.2W. S.L.B.&M.

37

TERRY ESTATES SUBDIVISION

LOTS 12-18, 53-64, & 75-87

TAXING UNIT 41


IN ROY CITY

PREFIX 09-037

SCALE 1"=60'

ROY WATER CONSERVANCY SUBDISTRICT

SEE PAGE 36

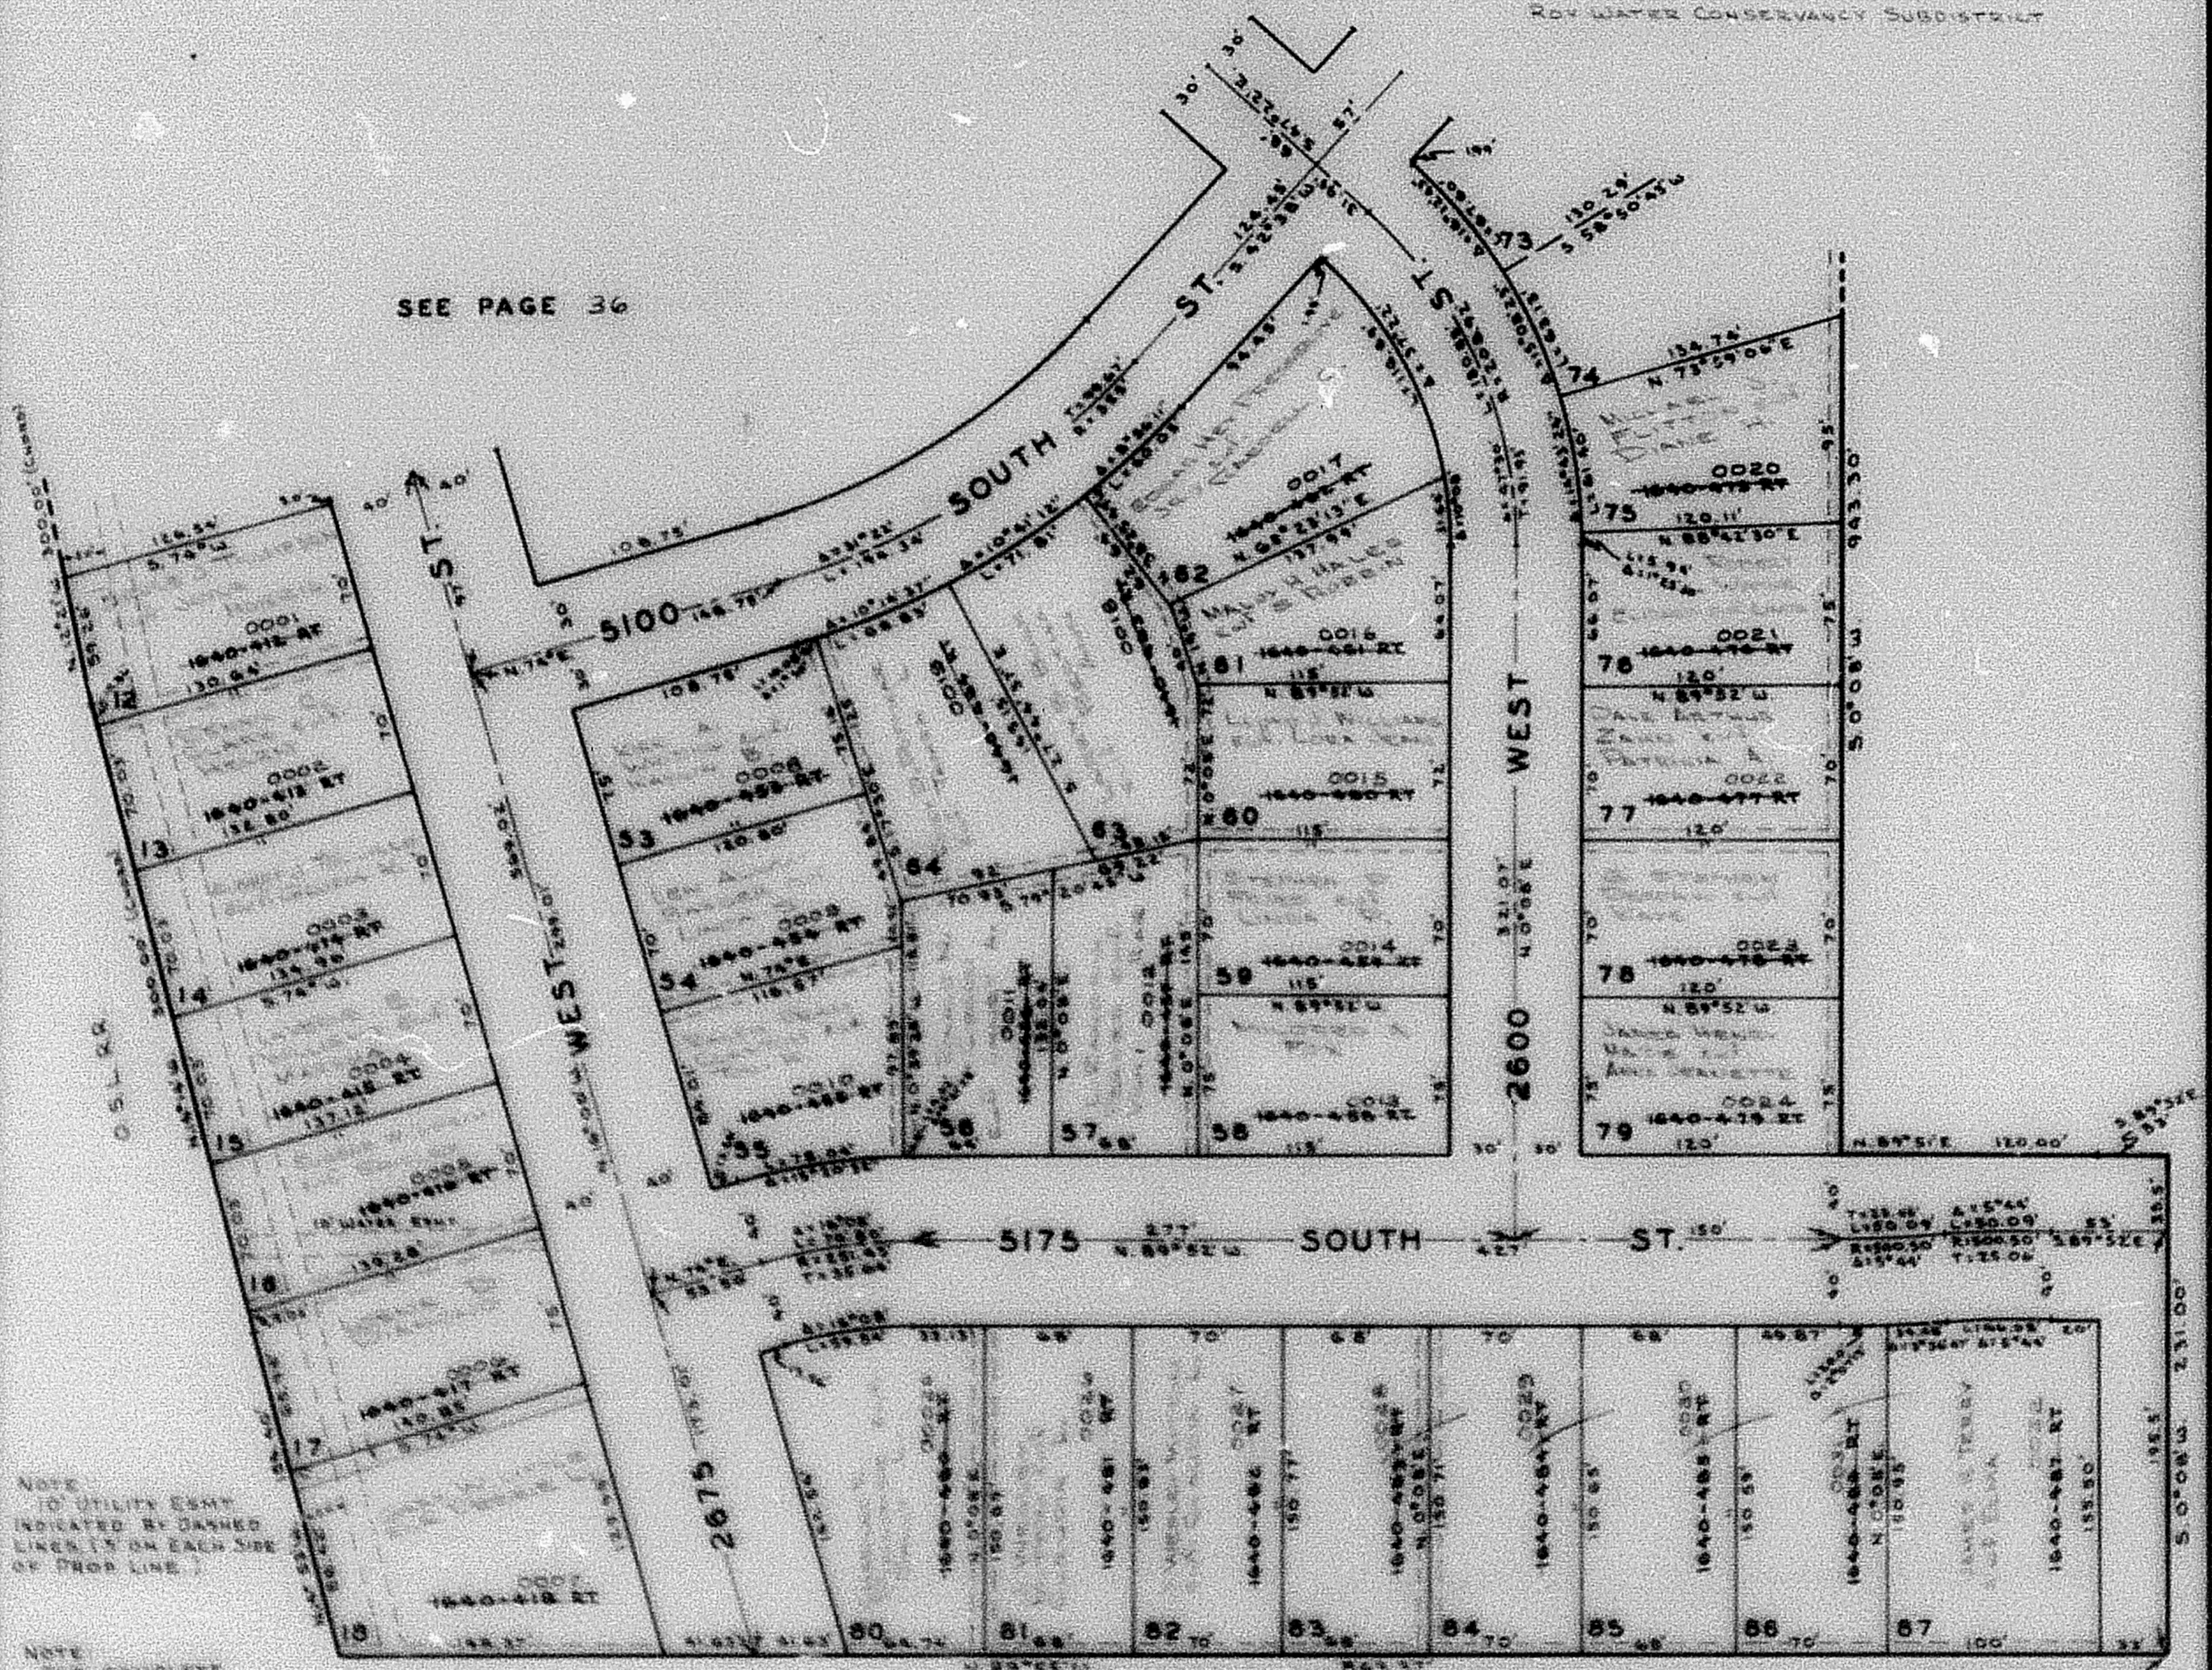

NOTE
TO UTILITY EASY
INDICATED BY DASHED
LINES ON EACH SIDE
OF DROP LINE.

NOTE
FOR COMPLETE
ENGINEERING DATA
SEE ORIGINAL IN BOOK
IS OF PLAT, PAGE 2.

P.O.B. - SE COR
OF S.W. 1/4 OF N.W. 1/4
OF SEC. 14.