

PART OF THE N.W. 1/4 OF SEC. 14. T.5N., R.2W., S.L.B.&M.

TERRY ESTATES SUBDIVISION

LOTS 12-18, 53-64, & 75-87

IN ROY CITY


SCALE 1"=80'

TAXING UNIT 41

PREFIX 09-037

ROY WATER CONSERVANCY SUBDISTRICT

SEE PAGE 36

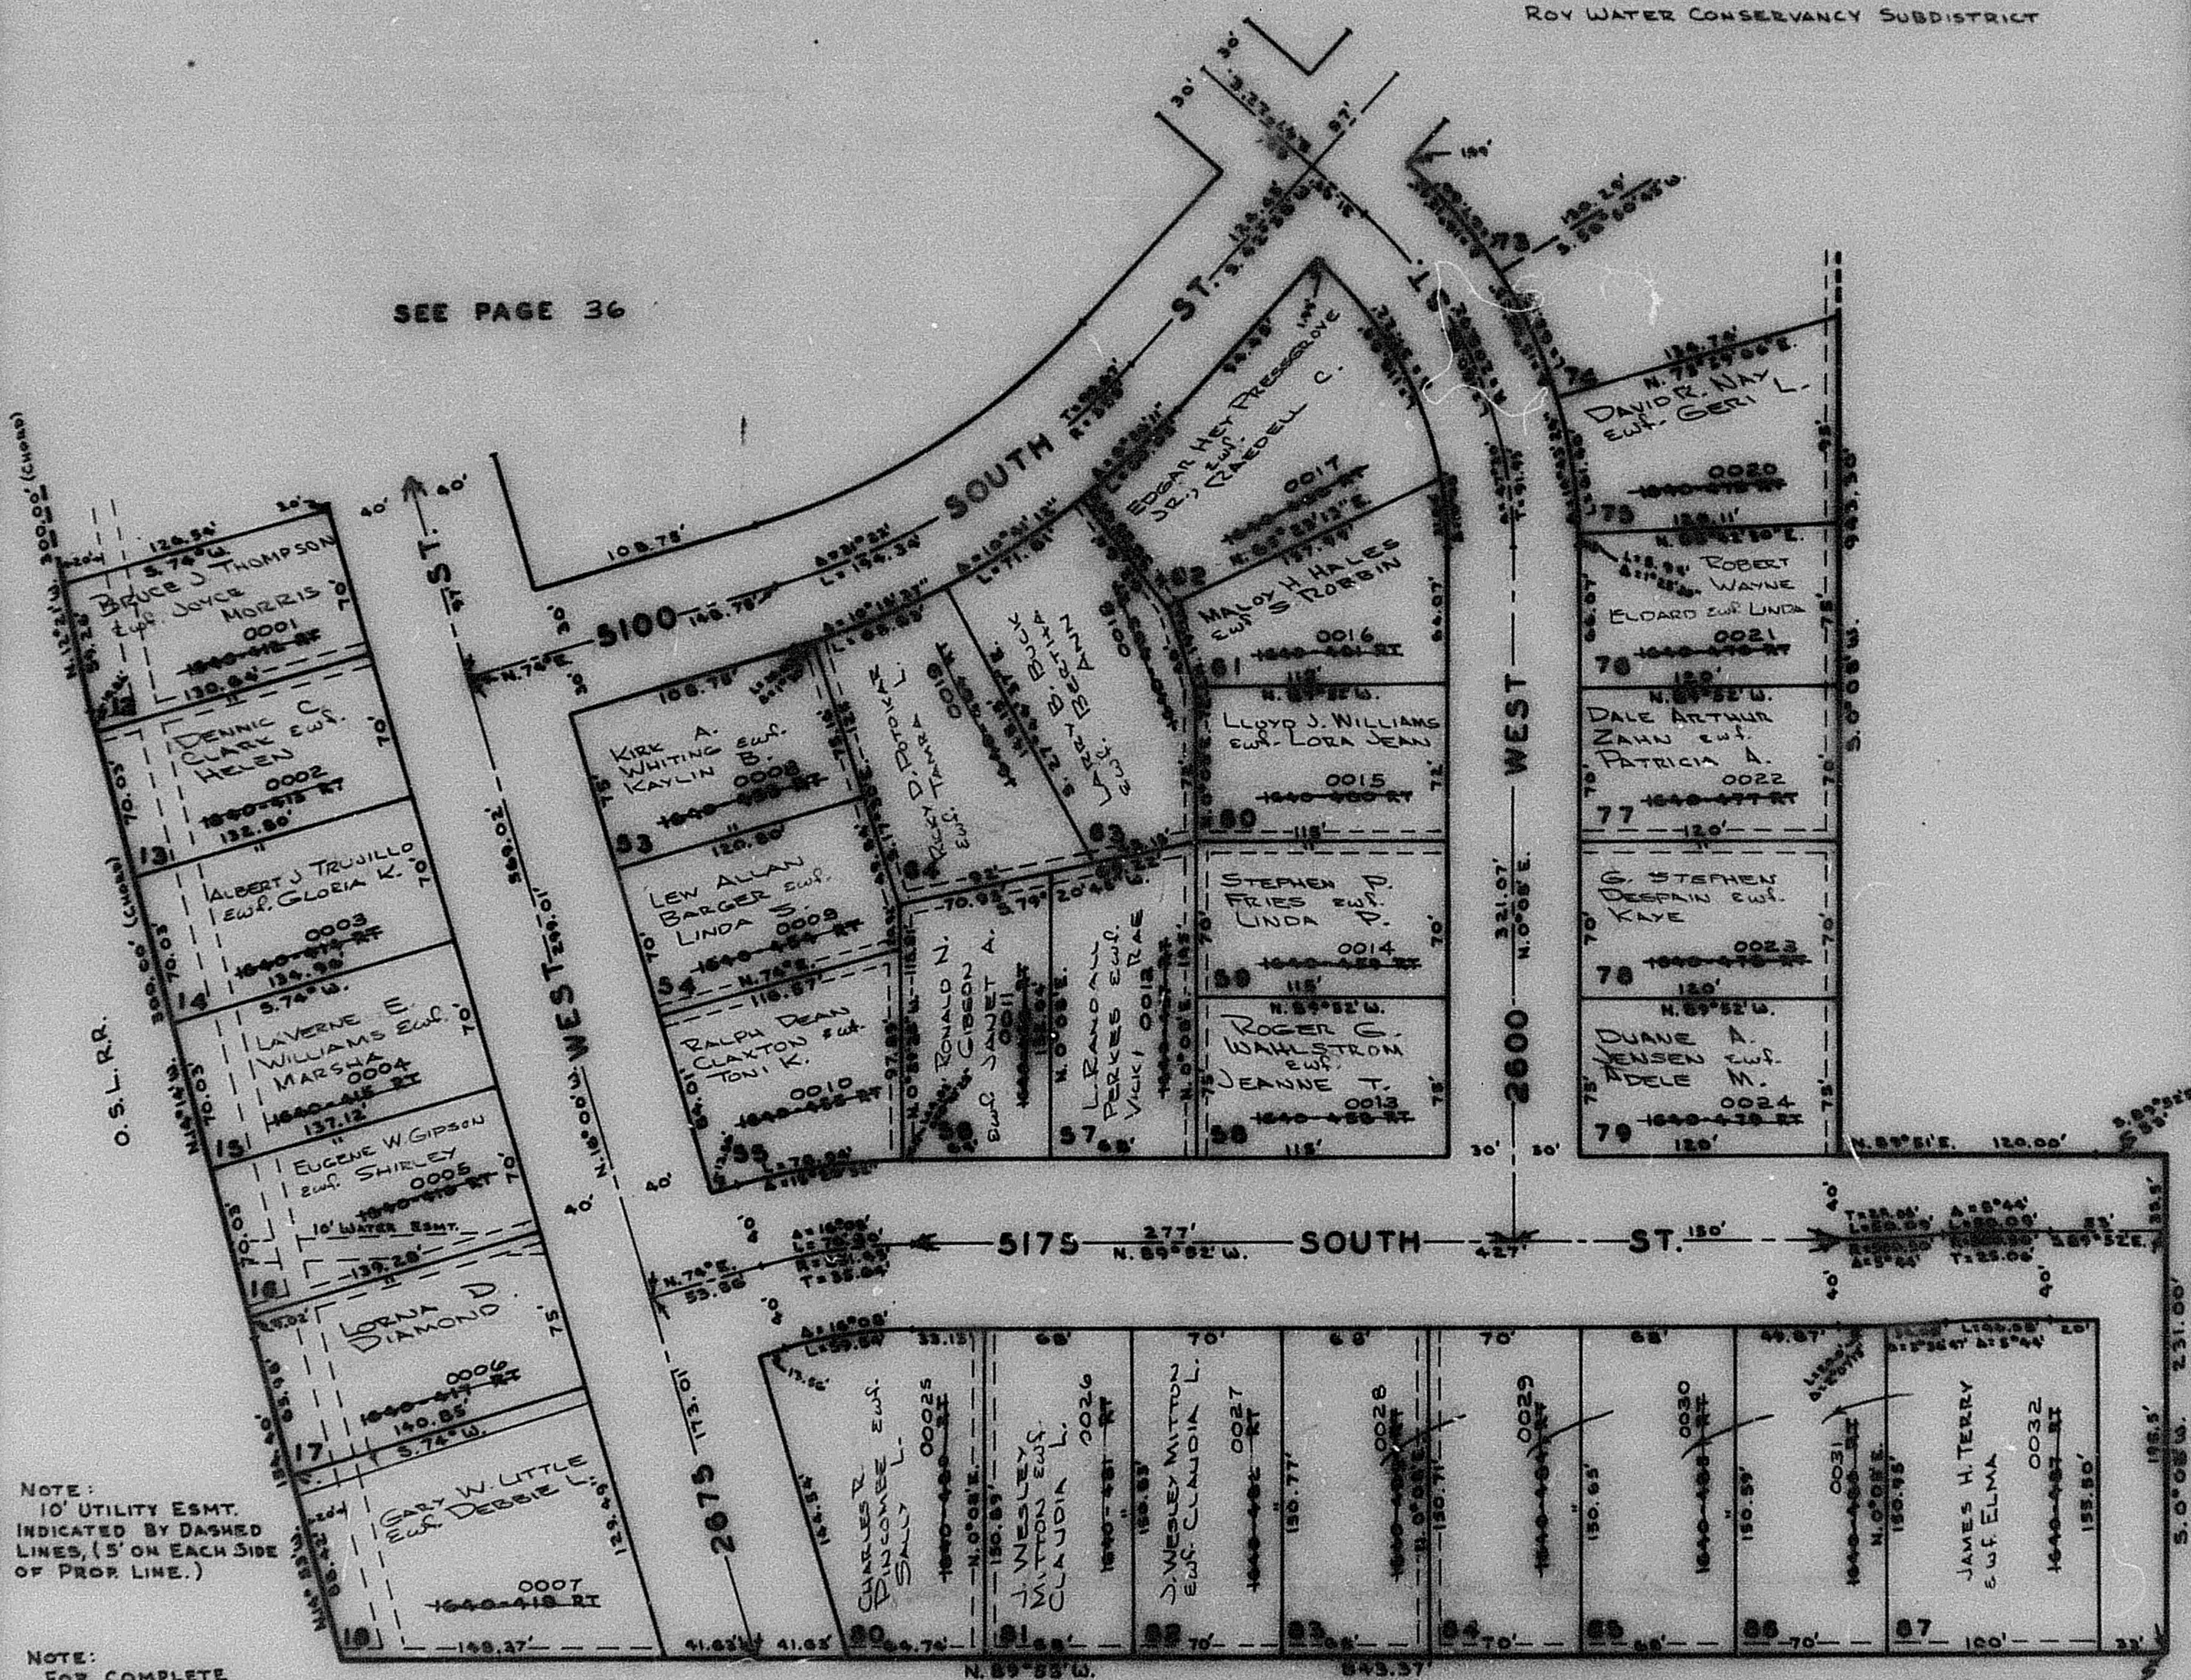

NOTE:
10' UTILITY ESMT.
INDICATED BY DASHED
LINES, (5' ON EACH SIDE
OF PROP. LINE.)

NOTE:
FOR COMPLETE
ENGINEERING DATA,
SEE ORIGINAL IN BOOK
15 OF PLATS, PAGE 2.

P.O.B. - S.E. COR.
OF S.W. 1/4 OF N.W. 1/4
OF SEC. 14.