

PART OF THE N.W. 1/4 OF SEC. 14. T.5N., R.2W., S.L.B.&M.

37

TERRY ESTATES SUBDIVISION

LOTS 12-18, 53-64, & 75-87

IN ROY CITY


TAXING UNIT 41

PREFIX 09-037

SCALE 1"=60'

SEE PAGE
36

SEE PAGE 35

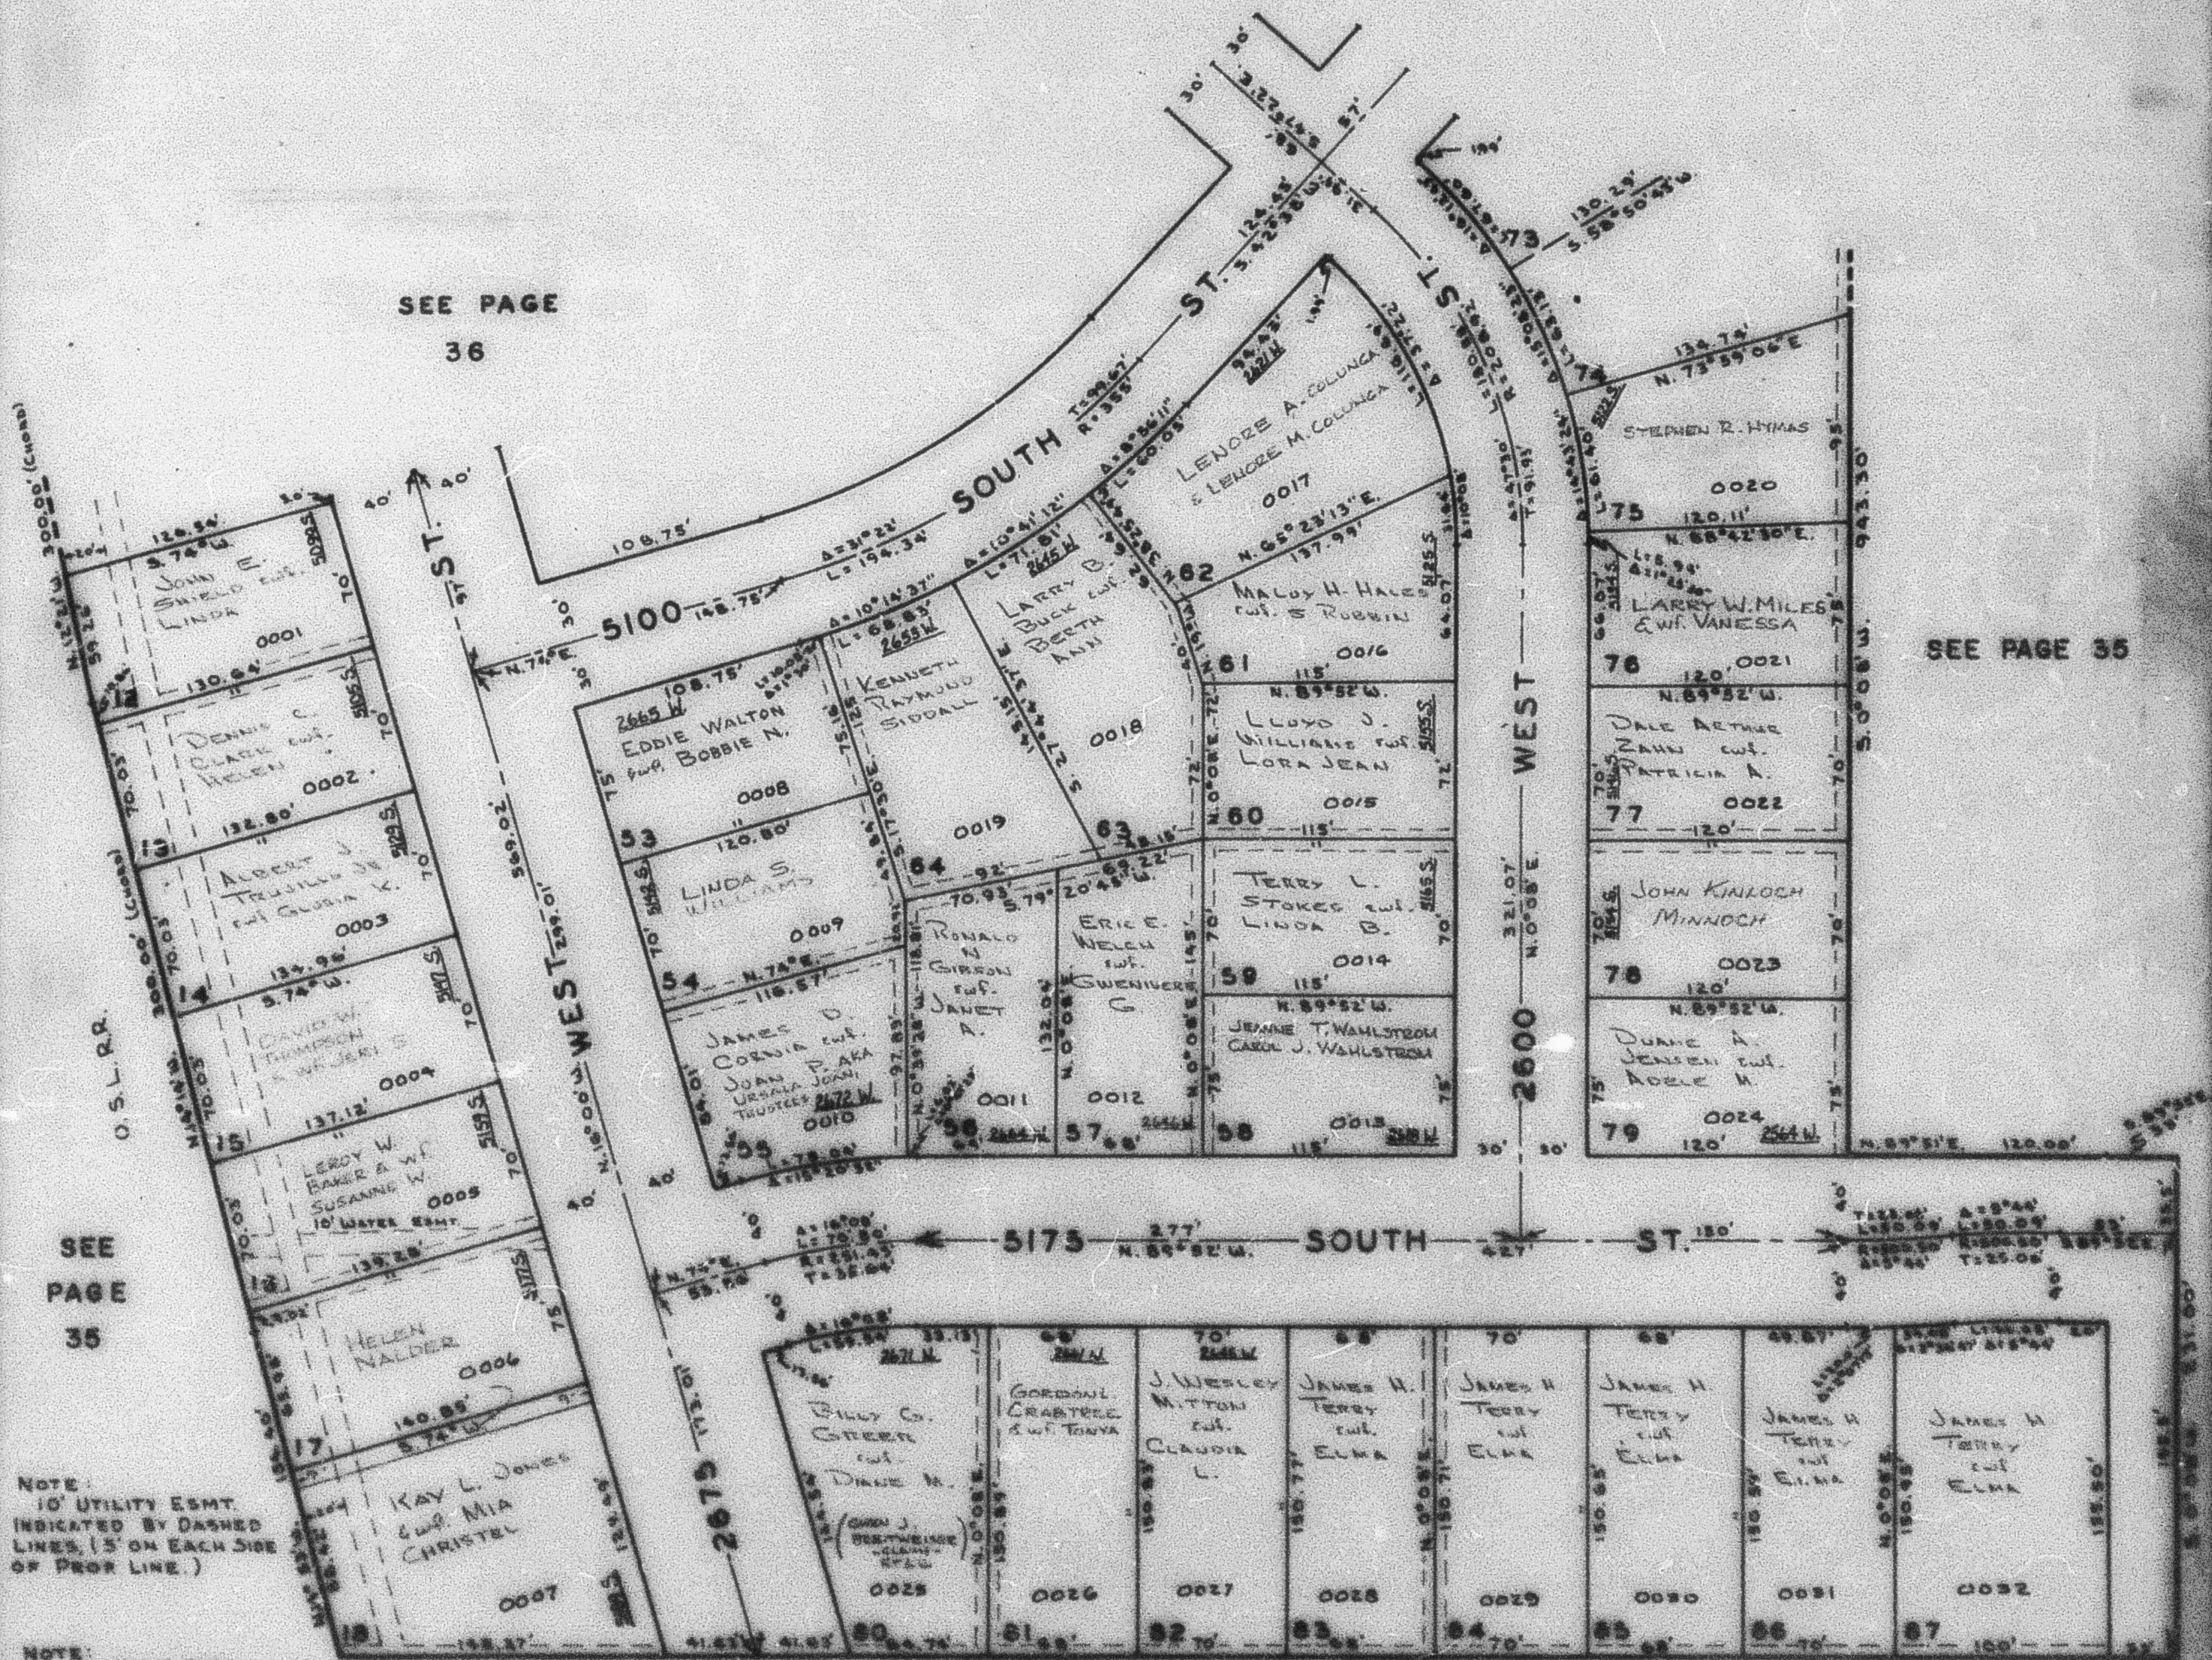

NOTE:
10' UTILITY ESMT.
INDICATED BY DASHED
LINES (5' ON EACH SIDE
OF PROF. LINE.)

NOTE:
FOR COMPLETE
ENGINEERING DATA,
SEE ORIGINAL IN BOOK
15 OF PLATS, PAGE 2.

P.O.B. - S.E. COR.
OF S.W. 1/4 OF N.W. 1/4
OF SEC. 14.

SEE PAGE 144

J.C.F. 8-68