


PART NW 1/4 SEC. 14, T.5N., R.2W., S.L.B. & M.  
**TERRY ESTATES SUBDIVISION**  
 LOTS 12-18, 53-64, & 75-87

IN ROY CITY  
 SCALE 1" = 80'

TAXING UNIT: 41

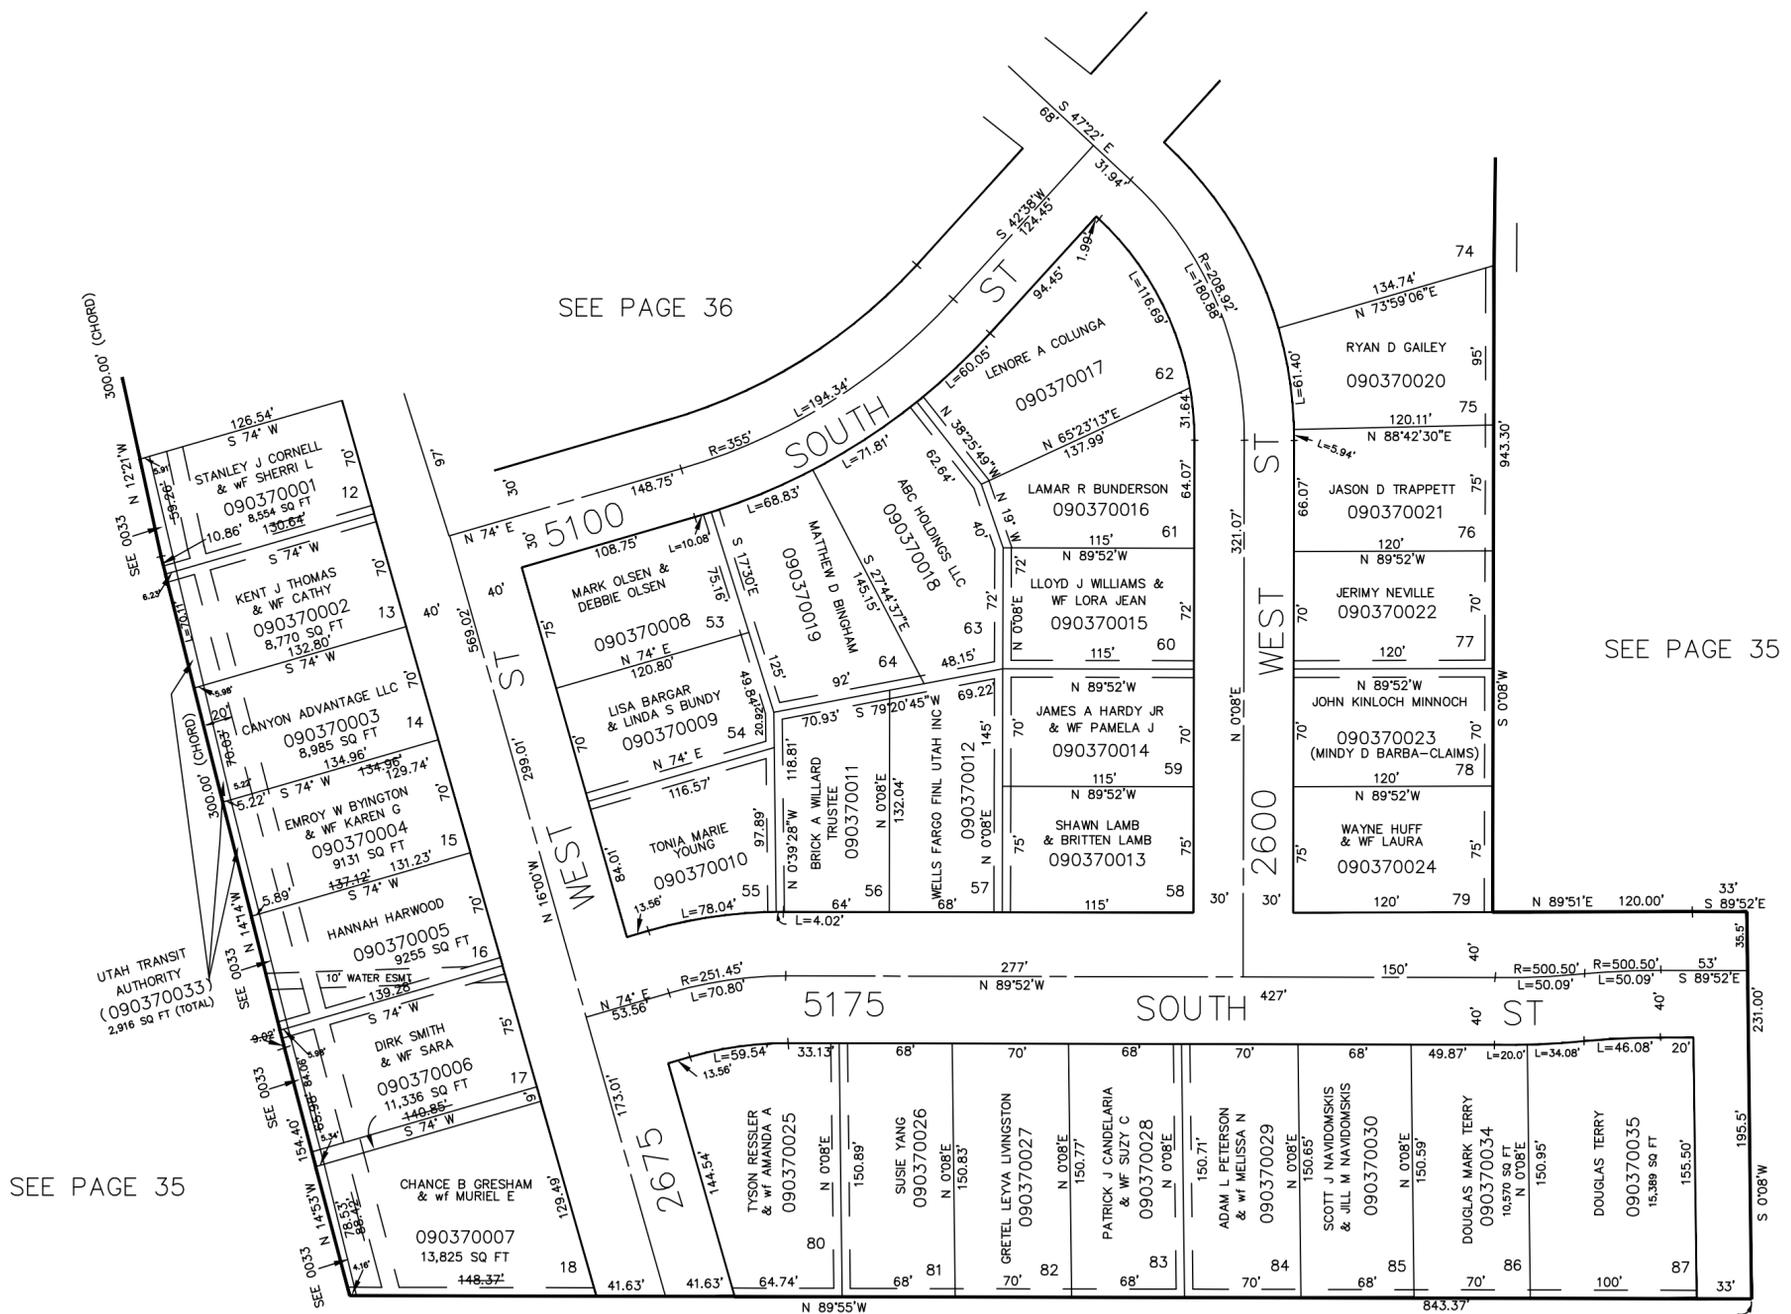

SEE PAGE 36

SEE PAGE 35

SEE PAGE 35

SEE PAGE 144

P.O.B SE COR OF  
 SW 1/4 OF NW 1/4  
 SEC 14, T5N, R2W

10' UTILITY EASEMENT AS  
 INDICATED BY DASHED LINES.  
 5' ON EACH SIDE OF  
 PROPERTY LINE.

FOR COMPLETE ENG. DATA  
 SEE ORIG. DED. PLAT IN  
 BOOK 15 PAGE 2.