


S.E. 1/4  
SECTION 14, T.5N., R.2W., S.L.B. & M.

IN ROY CITY

TAXING UNIT: 41

SCALE 1" = 200'

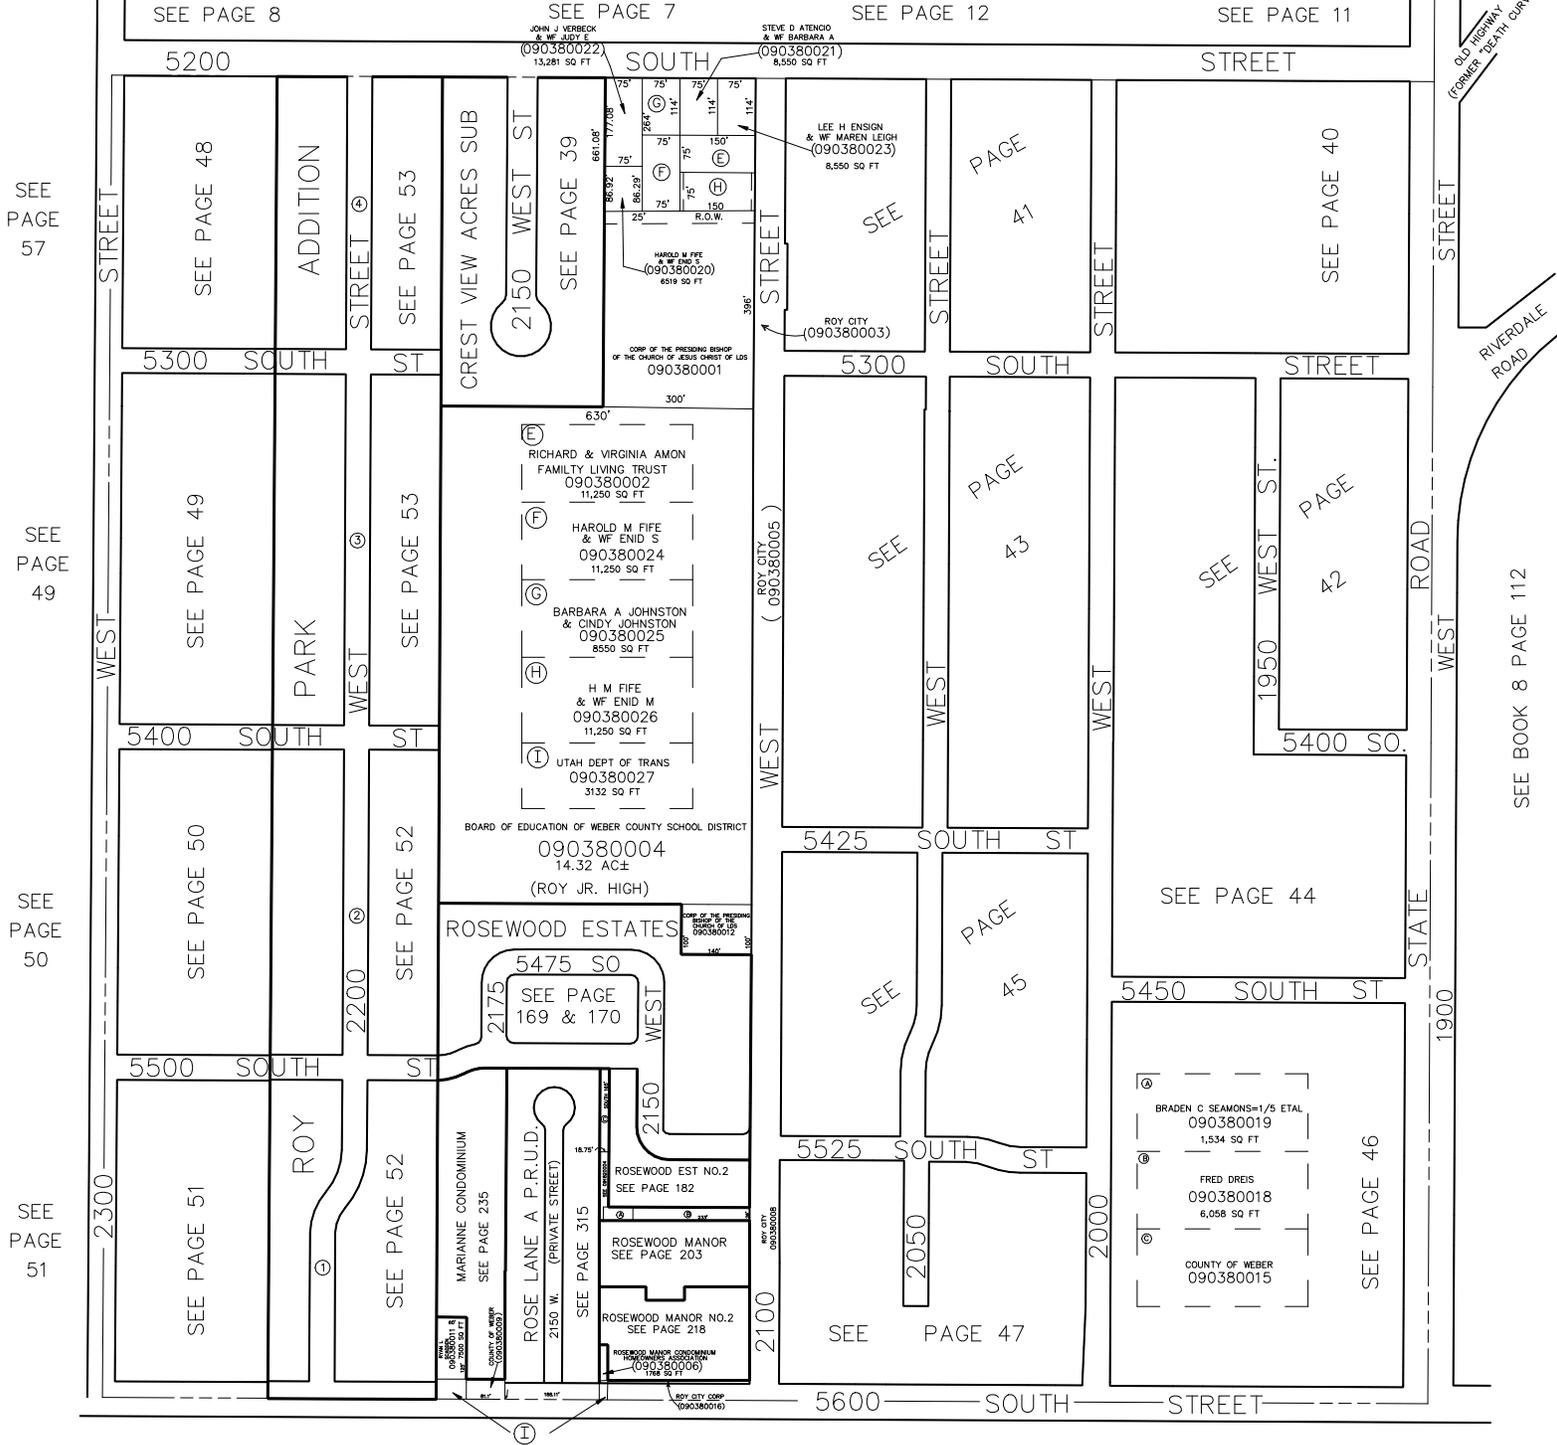

SEE PAGE 57

SEE PAGE 49

SEE PAGE 50

SEE PAGE 51

SEE PAGE 8

SEE PAGE 7

SEE PAGE 12

SEE PAGE 11

5200

5300

5400

5500

5600

2150 WEST ST

2175 WEST ST

2175 WEST ST

2150 W. (PRIVATE STREET)

5300 SOUTH STREET

5425 SOUTH ST

5475 SOUTH ST

5525 SOUTH ST

5600 SOUTH STREET

ROY CITY WEST (090380005)

ROY CITY COOP (090380016)

ROY CITY COOP (090380016)

OLD HIGHWAY (FORMER "D" RTH CURVE)

RIVERDALE ROAD

STATE ROAD WEST

1900

SEE BOOK 8 PAGE 112

SEE PAGE 93