


39

TAXING UNIT: 41

IN ROY CITY

PREFIX: 09-039

SCALE 1" = 50'

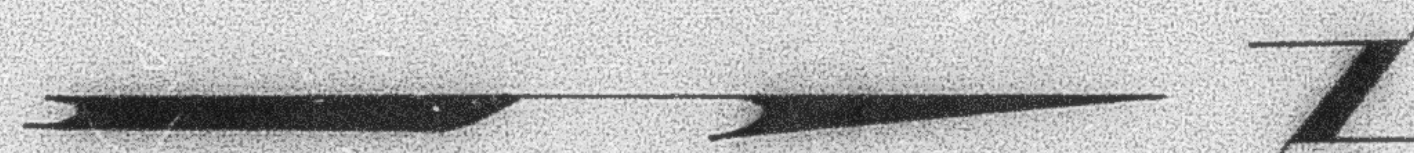

EAST OF LINE
ROY PARK ADDITION

SEE PAGE 53

N. 0°12'E. 661.08

SEE
PAGE
38

49.5'

SEE PAGE 8

2150 WEST STREET

SOUTH 546.58

5200 SOUTH EAST 495'

SEE PAGE 7

SEE PAGE 38

NOTE: SEE ORIGINAL PLAT, BOOK 12
PAGE 20 FOR COMPLETE ENGINEERING
DATA.

2100 W. ST.

ROY CITY SURVEY
MON.

SE COR. OF WEST 1/2 OF S.E. OF
SEC. 14, T 5 N., R 2 W.
E 2100 W.
ROY CITY SURVEY MON.

2000