

PART OF N.W. 1/4 OF S.E. 1/4 OF SEC. 14, T.5N., R.2W., S.L.B.&M.

39

CREST VIEW ACRES SUBDIVISION

TAXING UNIT 41

IN ROY CITY


PREFIX: 09-039

SCALE 1" = 50'

EAST OF LINE
ROY PARK ADDITION

SEE PAGE 53

SEE
PAGE
38

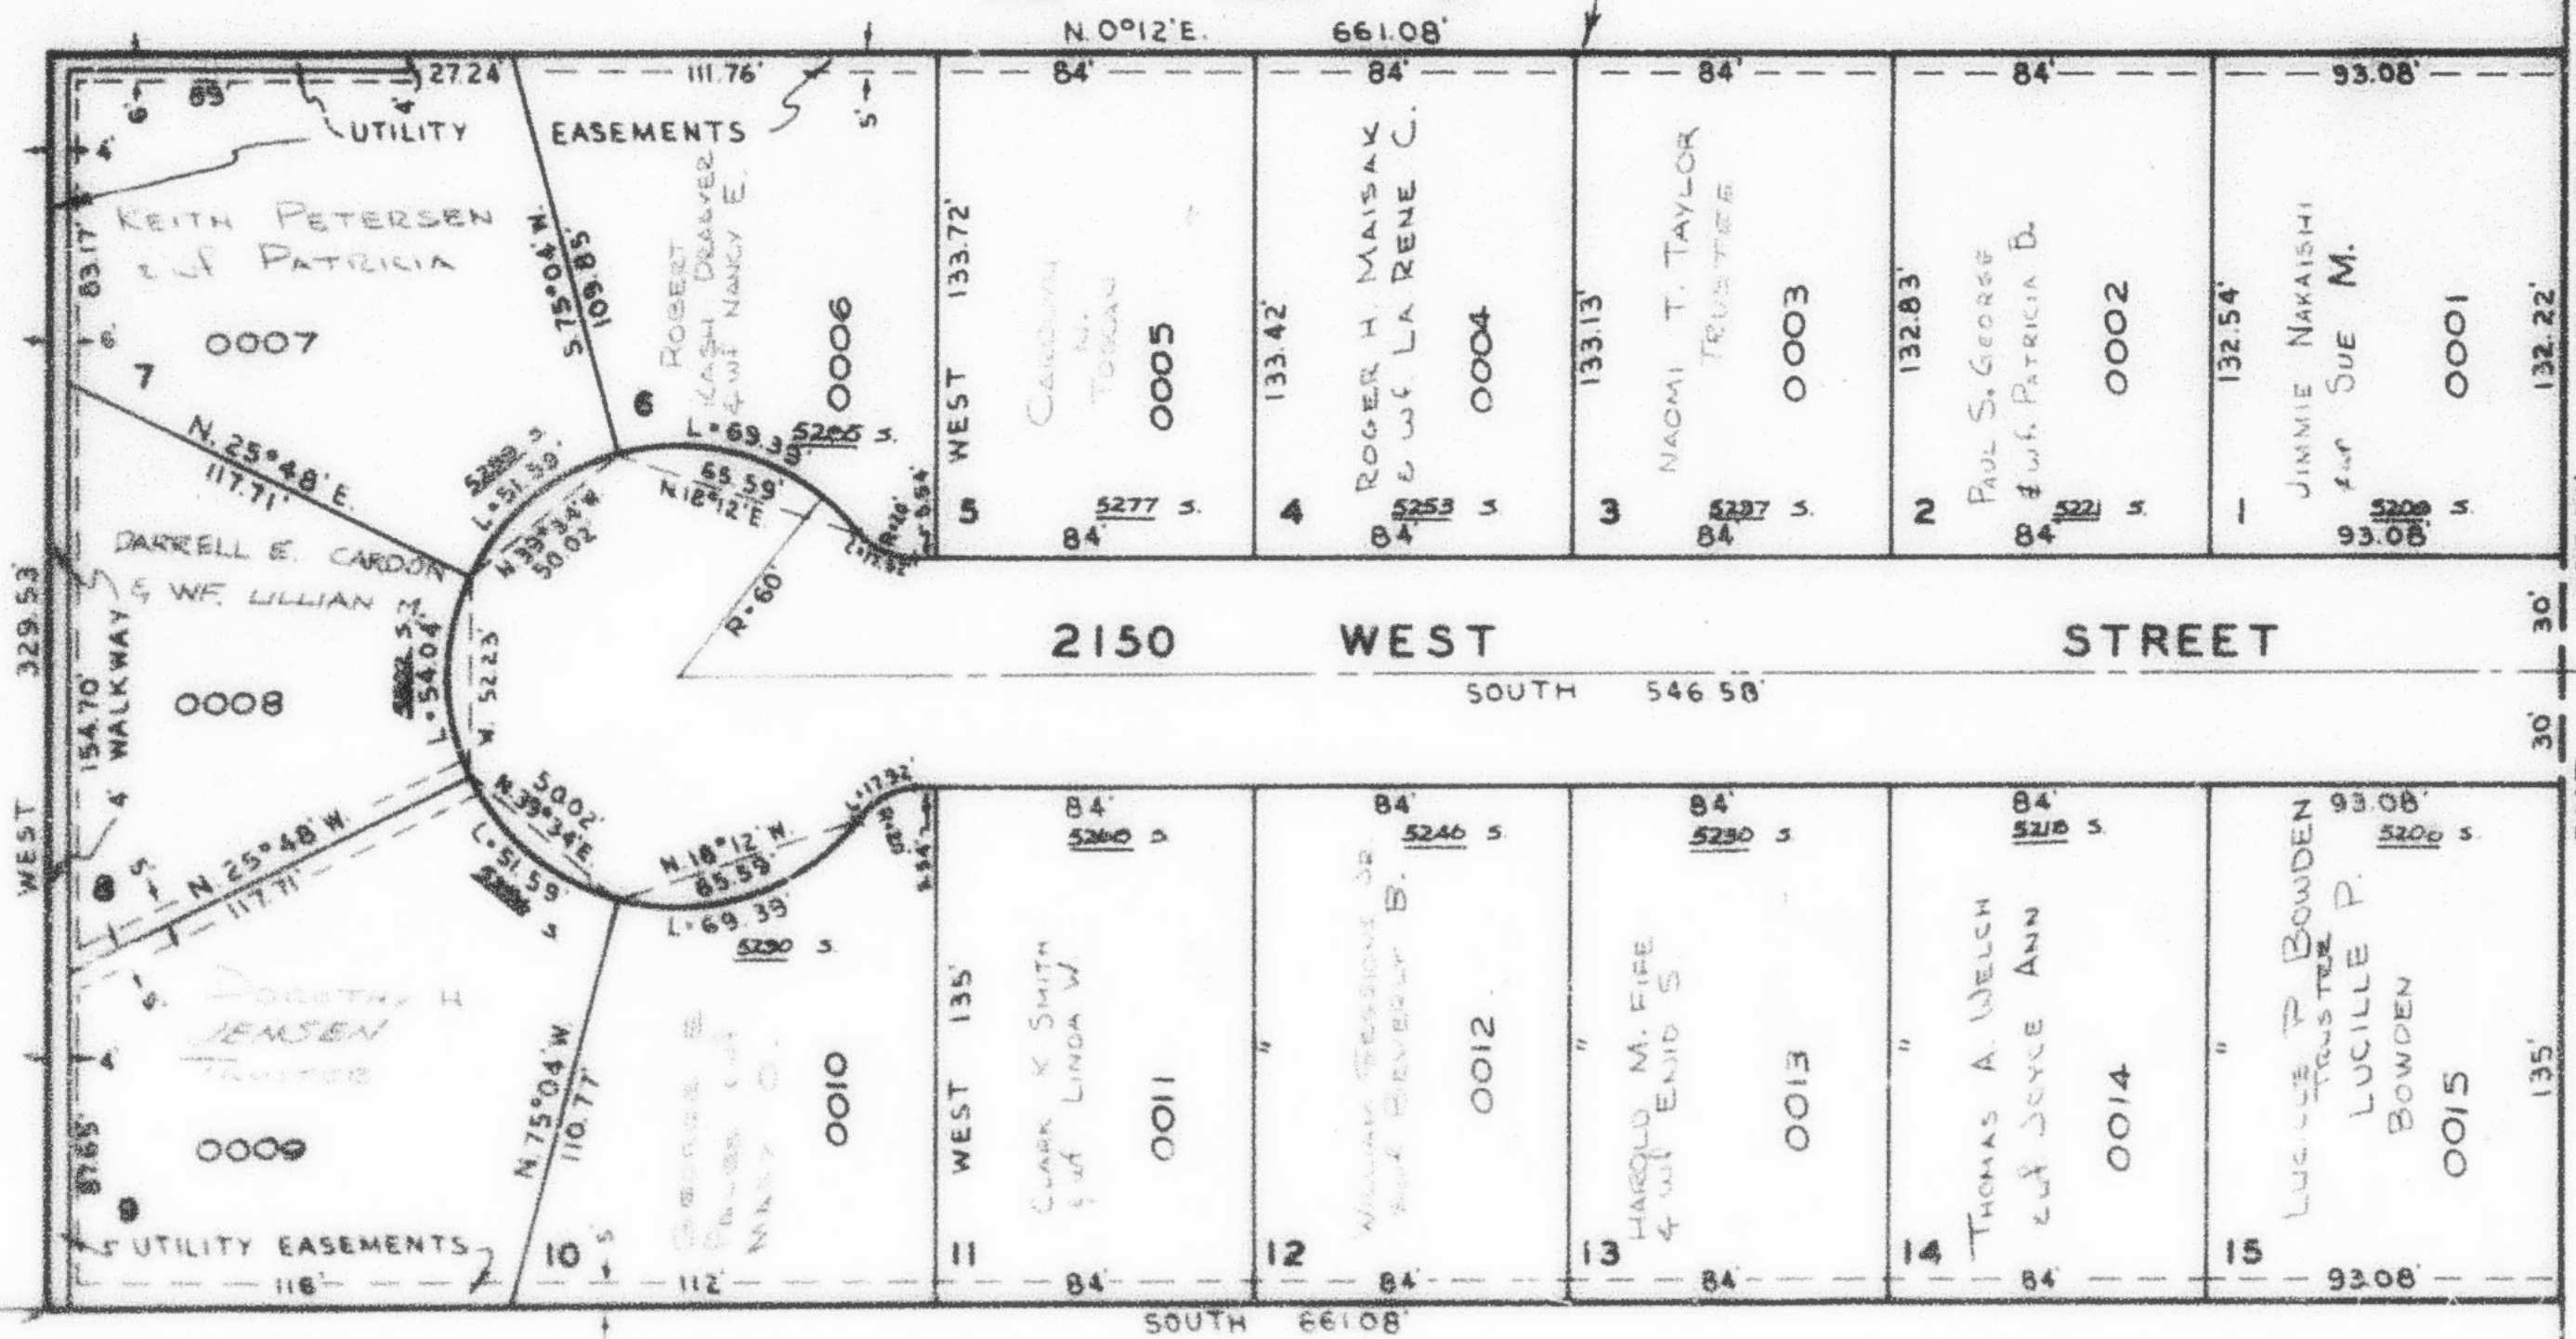

SEE PAGE 38

NOTE: SEE ORIGINAL PLAT, BOOK 12
PAGE 2- FOR COMPLETE ENGINEERING
DATA

SE COR. OF WEST 1/2 OF SE OF
SEC. 14, T.5N., R.2W.
2100 W.
ROY CITY SURVEY MON.

2100 W. ST.

ROY CITY SURVEY
MON.

SEE PAGE 8

SEE PAGE 7

RB 3-63