


SE 1/4 OF SE 1/4 OF SE 1/4
SECTION 14, T.5N., R.2W., S.L.B. & M.

TAXING UNIT: 41

IN ROY CITY
SCALE 1" = 50'

SEE PAGE 44

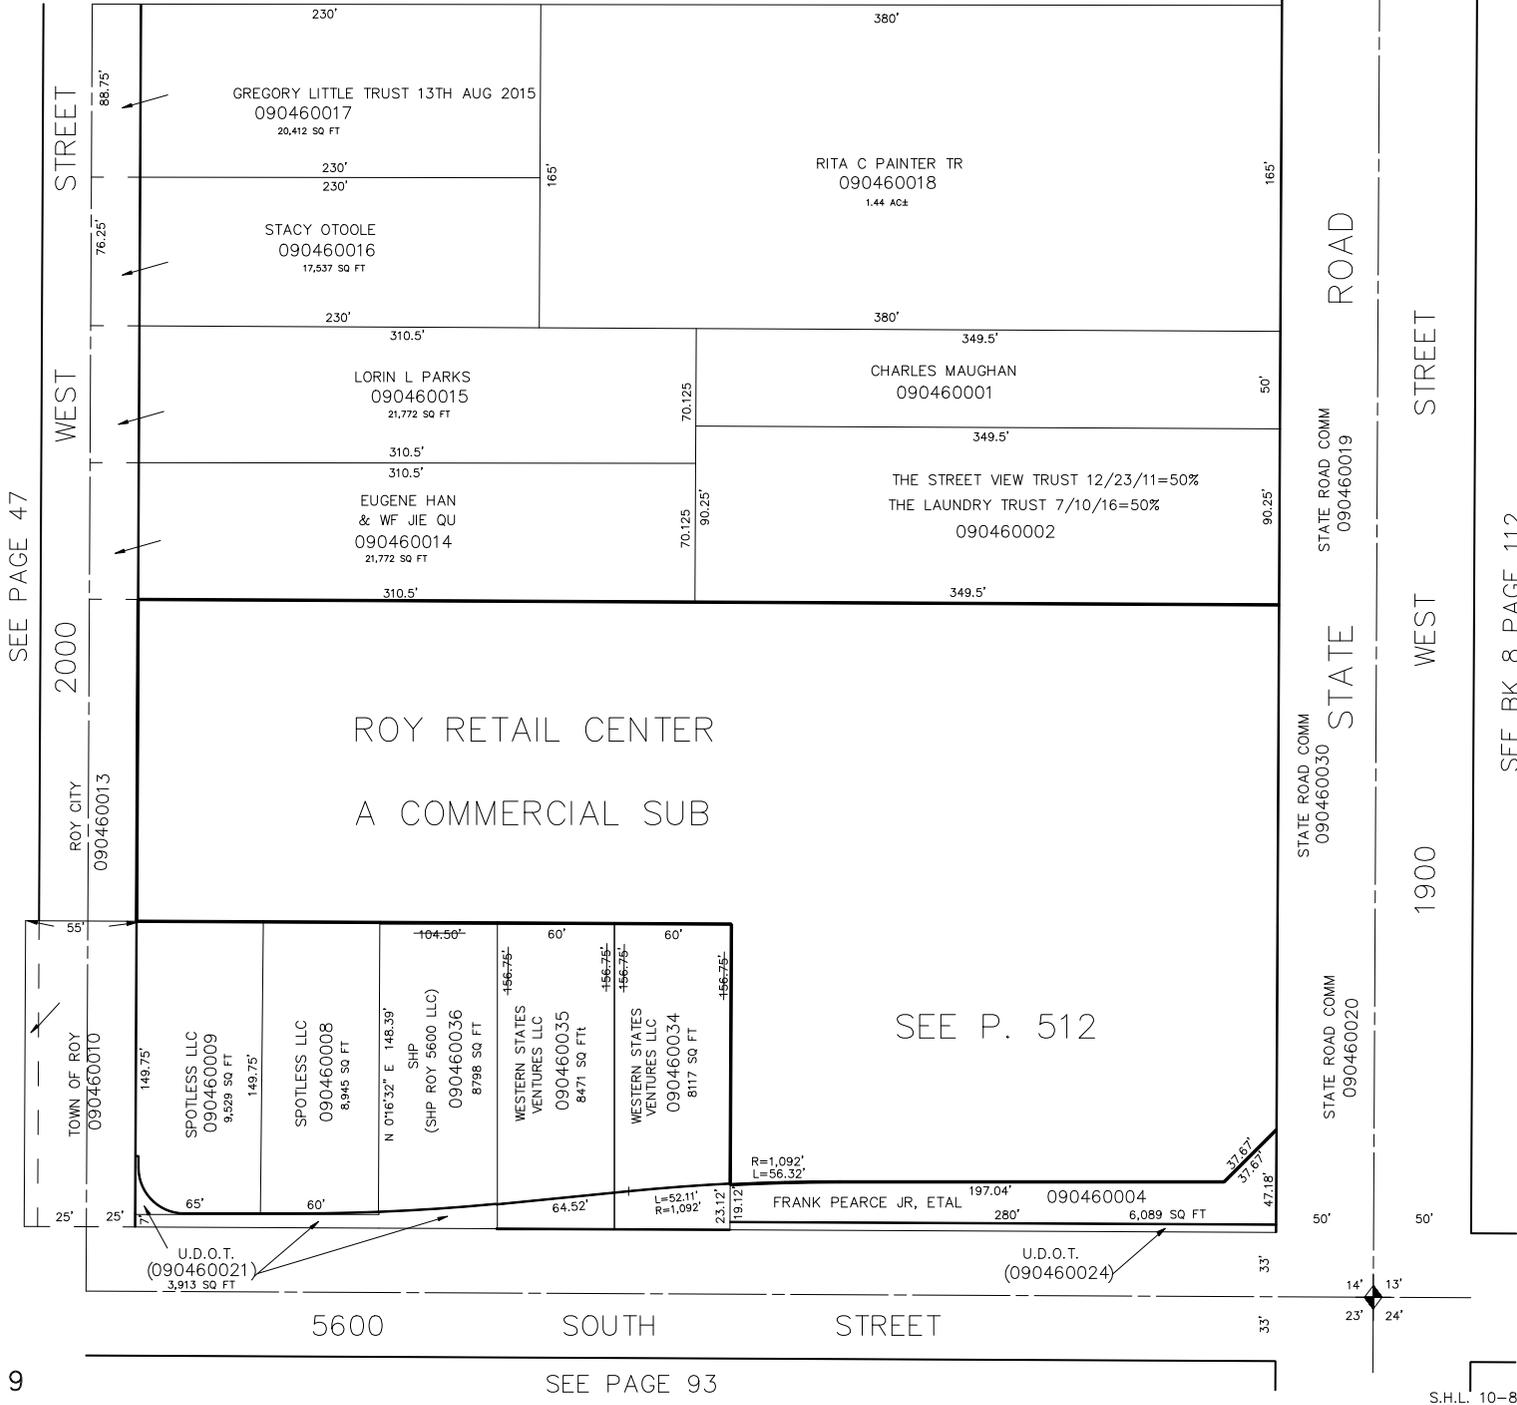

GREGORY LITTLE TRUST 13TH AUG 2015
090460017
20,412 SQ FT

STACY OTOOLE
090460016
17,537 SQ FT

LORIN L PARKS
090460015
21,772 SQ FT

EUGENE HAN
& WF JIE QU
090460014
21,772 SQ FT

RITA C PAINTER TR
090460018
1.44 AC±

CHARLES MAUGHAN
090460001

THE STREET VIEW TRUST 12/23/11=50%
THE LAUNDRY TRUST 7/10/16=50%
090460002

ROY RETAIL CENTER
A COMMERCIAL SUB

SEE P. 512

SPOTLESS LLC
090460009
9,529 SQ FT

SPOTLESS LLC
090460008
8,946 SQ FT

N 016°32' E 148.39'
SHP
(SHP ROY 5600 LLC)
090460036
8798 SQ FT

WESTERN STATES
VENTURES LLC
090460035
8471 SQ FT

WESTERN STATES
VENTURES LLC
090460034
8117 SQ FT

FRANK PEARCE JR, ETAL
090460004
6,089 SQ FT

U.D.O.T.
(090460021)
3,913 SQ FT

U.D.O.T.
(090460024)