

N.W. 1/4 OF N.W. 1/4 OF S.E. 1/4
SECTION 14, T.5N., R.2W., S.L.B. & M.

IN ROY CITY

SCALE 1" = 50'

TAXING UNIT: 41

SEE PAGE 8

SEE PAGE 57

WEST STREET

WEST STREET

WEST STREET

5200 SOUTH STREET

5300 SOUTH STREET

PARK ADDITION

PARK

ROY

WEST STREET

WEST STREET

WEST STREET

TONY LEE BARNES
090480013

WILLIAM O PARK & WF DARLENE W
090480019
14,866 SQ. FT.

LOUIS MONTOYA & WF REBECCA
090480011

WARREN J FERREE & wf MAUREEN T
090480014
9,949 SQ. FT.
149.25'

WARREN J FERREE & wf MAUREEN T
090480018
4,950 SQ. FT.

WARREN J FERREE & wf MAUREEN T
090480010
5,148 SQ. FT.

JANET L WELLS
JANET WELLS
090480007

WENDELL KING & WF LORALENE S
090480006

MICHAEL T RAUSCH & JANICE RAUSCH
090480005
10,032 SQ. FT.

JOHN F WOOD & wf LISA A
090480016
8,713 SQ. FT.

MARVIN P DRUMMOND & WF BETTY
090480004
16,185 SQ. FT.

THOMAS B LOVEMELL & JACKIE L HOWARD
090480017
13,910 SQ. FT.

JAMES BRADLEY JOHNSON
090480001
153.25'

EARL F HILL & ADA JEAN H HILL TR
090480002

JAMES L COLEMAN
090480003

HAZEL BARNES SUBDIVISION
LOREN O KAY & BESSIE N KAY TR
090480020
10,580 SQ. FT.
LOT 1

10' ESMT.


132.00'

132.00'

2640'

214'

214'

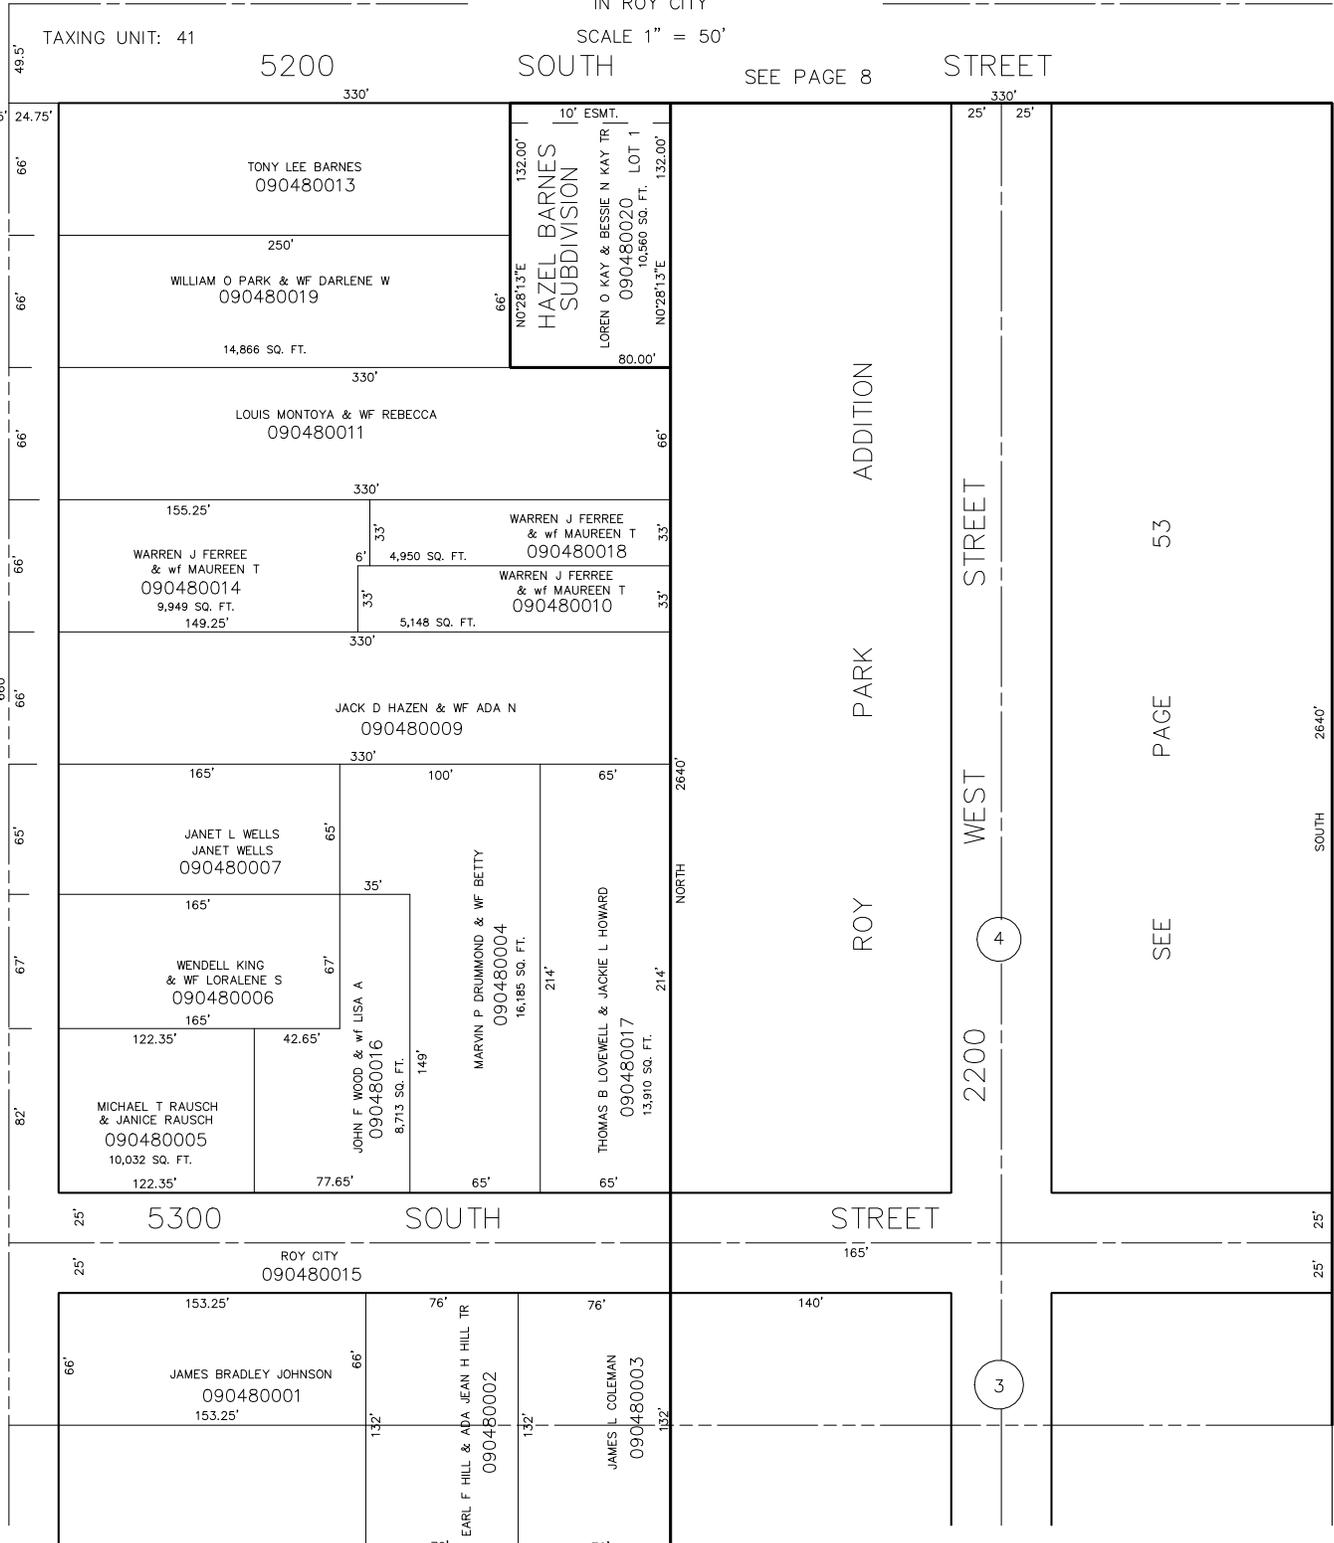

53

PAGE

SEE

SOUTH 2640'

SEE PAGE 39

SEE PAGE 49