

PART OF THE SE 1/4, SEC. 14, T.5N., R.2W., S.L.B. & M.

ROY PARK ADDITION


BLOCKS 1 & 2

IN ROY CITY
SCALE 1" = 60'

TAXING UNIT: 41

BLOCK 2 AT RIGHT

BLOCK 3 PAGE 53

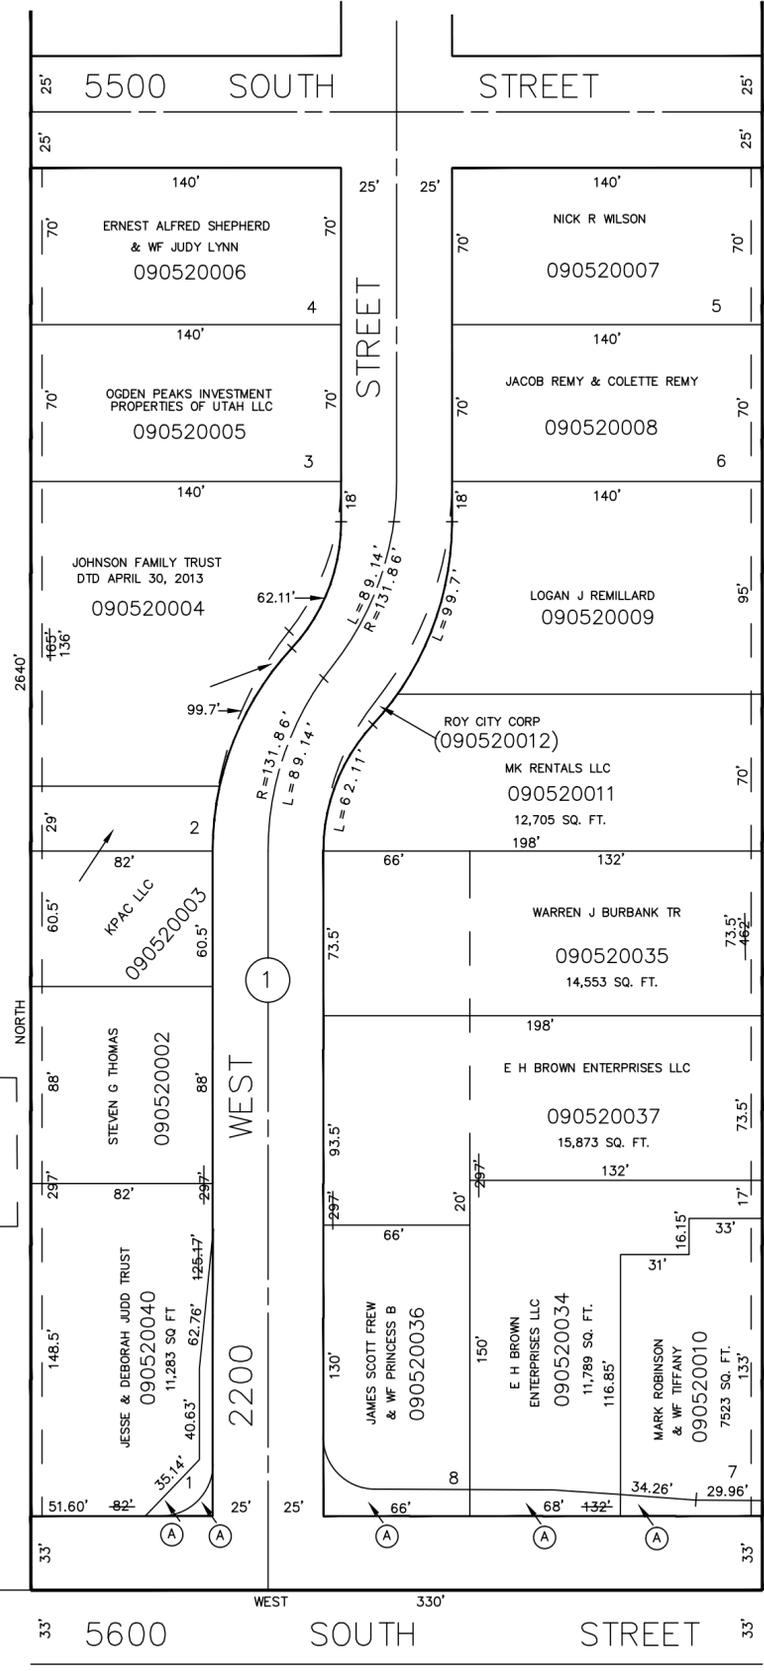

SEE PAGE 51

SEE PAGE 38

SEE PAGE 51

UTAH DEPT
OF TRANSPORTATION
090520039
2945 SQ FT


SW COR OF SE 1/4
SECTION 14

SEE PAGE 93

FOR COMPLETE ENG DATA SEE ORIGINAL DEDICATION PLAT IN BOOK 9, PAGES 52 & 53 OF RECORDS.

BLOCK 1 AT LEFT

5' UTILITY & DRAINAGE EASEMENTS EACH SIDE OF PROPERTY LINES AS INDICATED BY DASHED LINES EXCEPT AS OTHERWISE SHOWN.

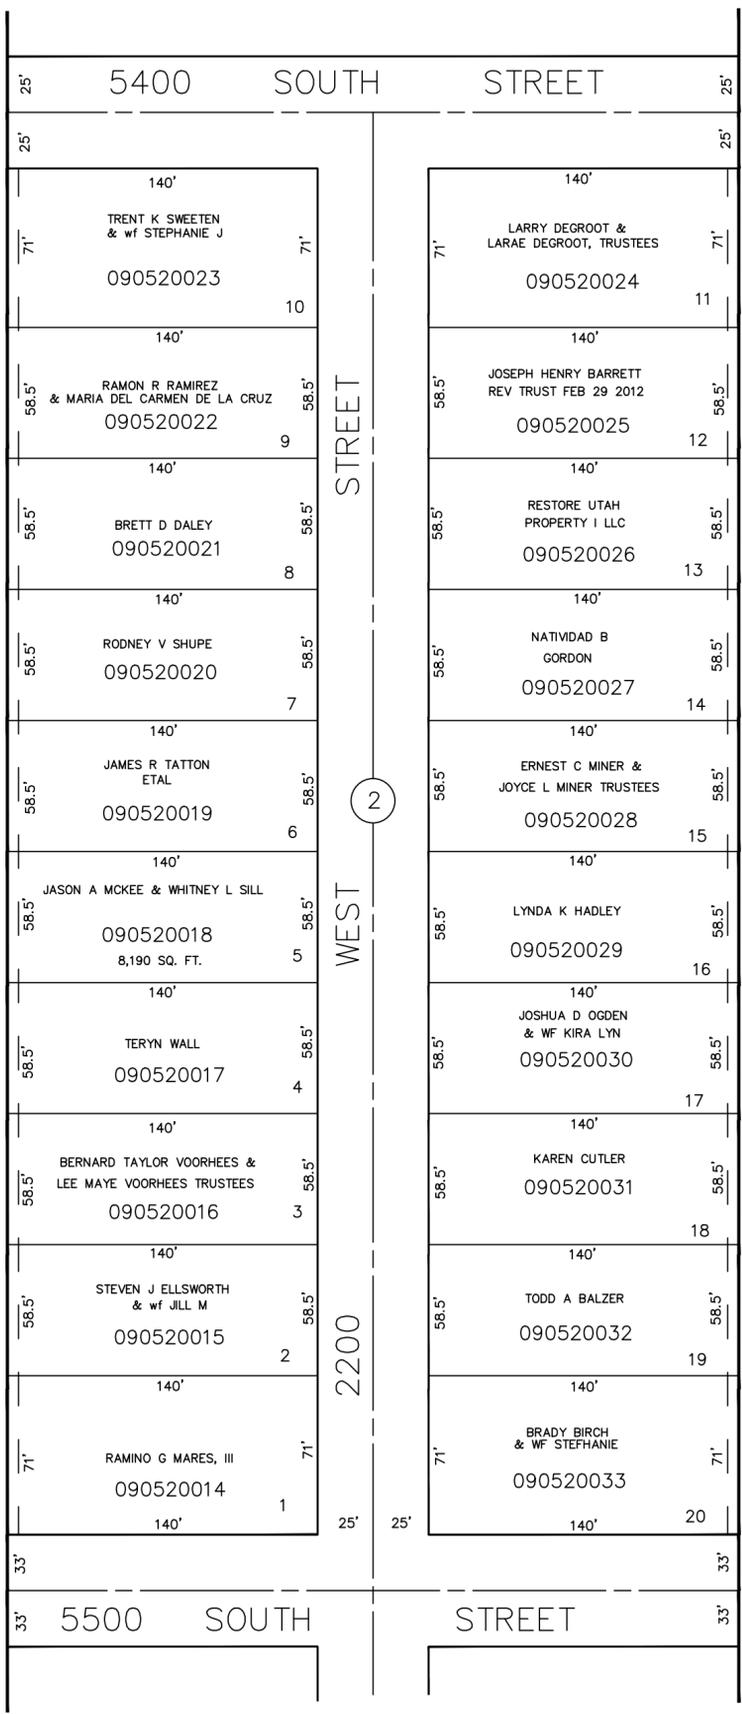

SEE PAGE 38