

PART OF THE S.E. 1/4 , SEC. 14, T.5N., R.2W., S.L.B. & M.

# ROY PARK ADDITION

## BLOCKS 3 & 4

IN ROY CITY



SCALE 1" = 60'

TAXING UNIT: 41

BLOCK 4 AT RIGHT

SEE PAGE 8

SEE PAGE 49

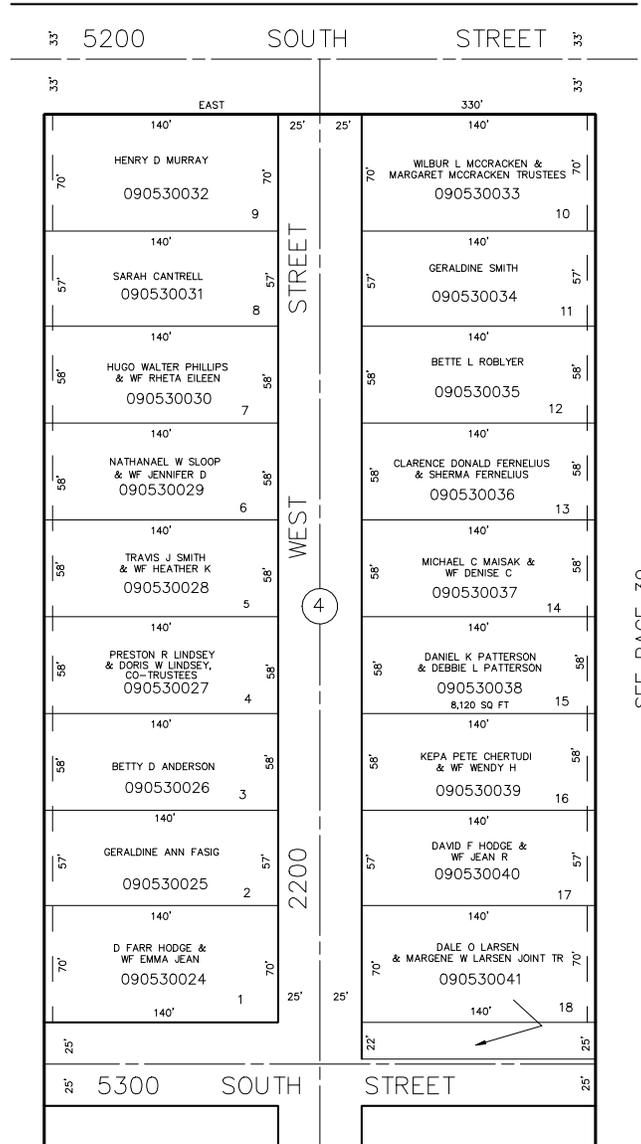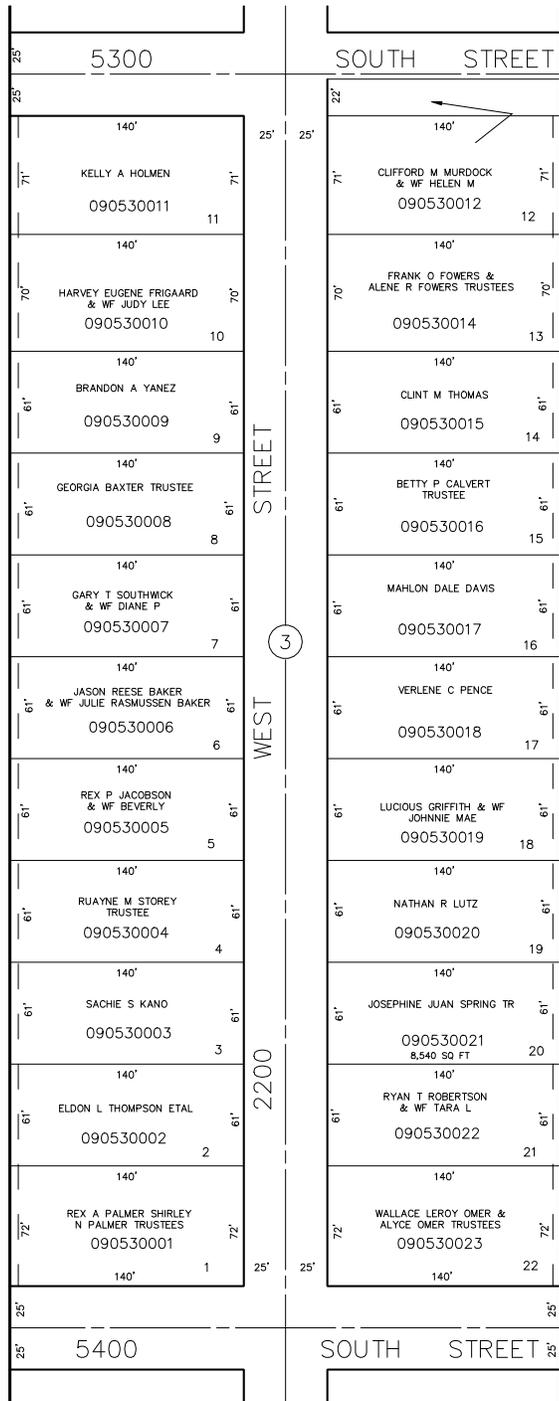

BLOCK 2 PAGE 52

5' UTILITY & DRAINAGE EASEMENTS EACH SIDE OF PROPERTY LINES AS INDICATED BY DASHED LINES EXCEPT AS OTHERWISE SHOWN.

FOR COMPLETE ENG DATA SEE ORIGINAL DEDICATION PLAT IN BOOK XX, PAGE XXX OF RECORDS.

BLOCK 3 AT LEFT

SEE PAGE 39