

PART OF THE S.E. 1/4 , SEC. 14, T.5N., R.2W., S.L.B. & M.

ROY PARK ADDITION

BLOCKS 3 & 4

IN ROY CITY


SCALE 1" = 60'

TAXING UNIT: 41

BLOCK 4 AT RIGHT


SEE PAGE 8

SEE PAGE 49

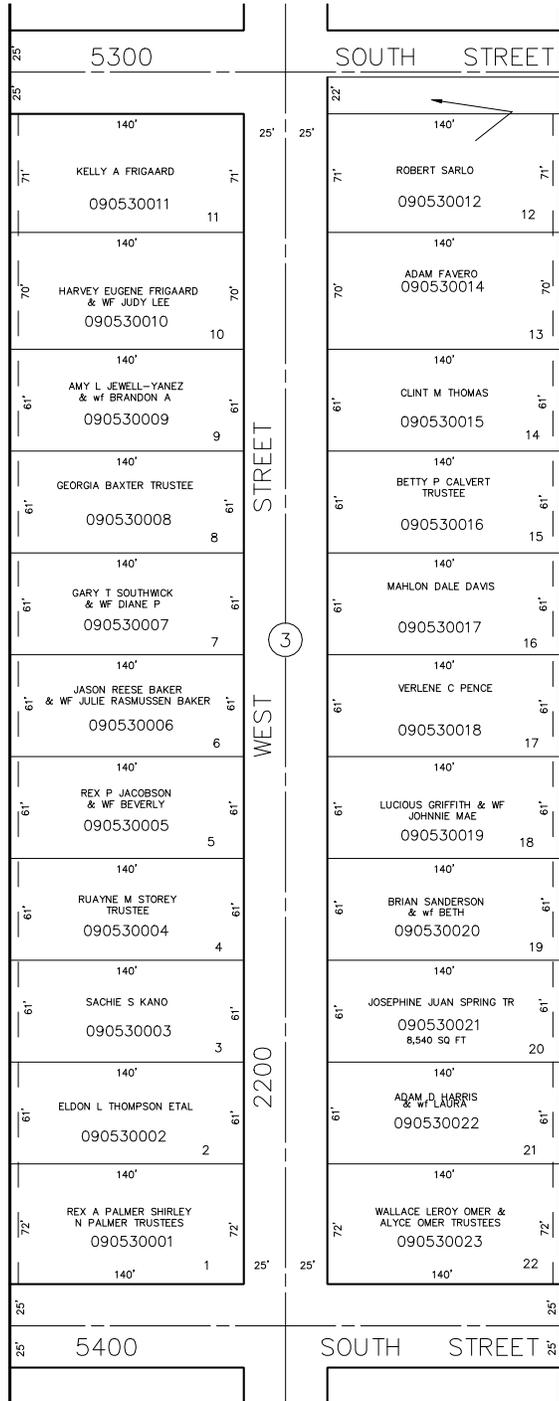

BLOCK 2 PAGE 52

5' UTILITY & DRAINAGE EASEMENTS EACH SIDE OF PROPERTY LINES AS INDICATED BY DASHED LINES EXCEPT AS OTHERWISE SHOWN.

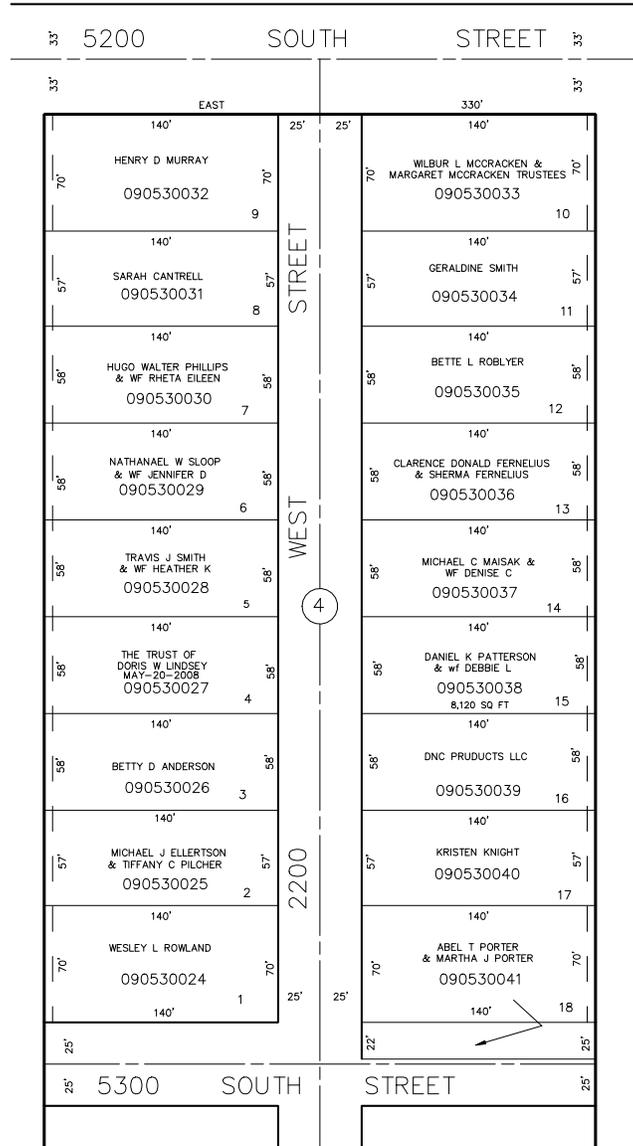

BLOCK 3 AT LEFT

FOR COMPLETE ENG DATA SEE ORIGINAL DEDICATION PLAT IN BOOK XX, PAGE XXX OF RECORDS.

SEE PAGE 39