

PART OF THE S.E. 1/4 , SEC. 14, T.5N., R.2W., S.L.B. & M.

ROY PARK ADDITION

BLOCKS 3 & 4

IN ROY CITY

SCALE 1" = 60'



TAXING UNIT: 41

BLOCK 4 AT RIGHT

SEE PAGE 8

SEE PAGE 49

SEE PAGE 39

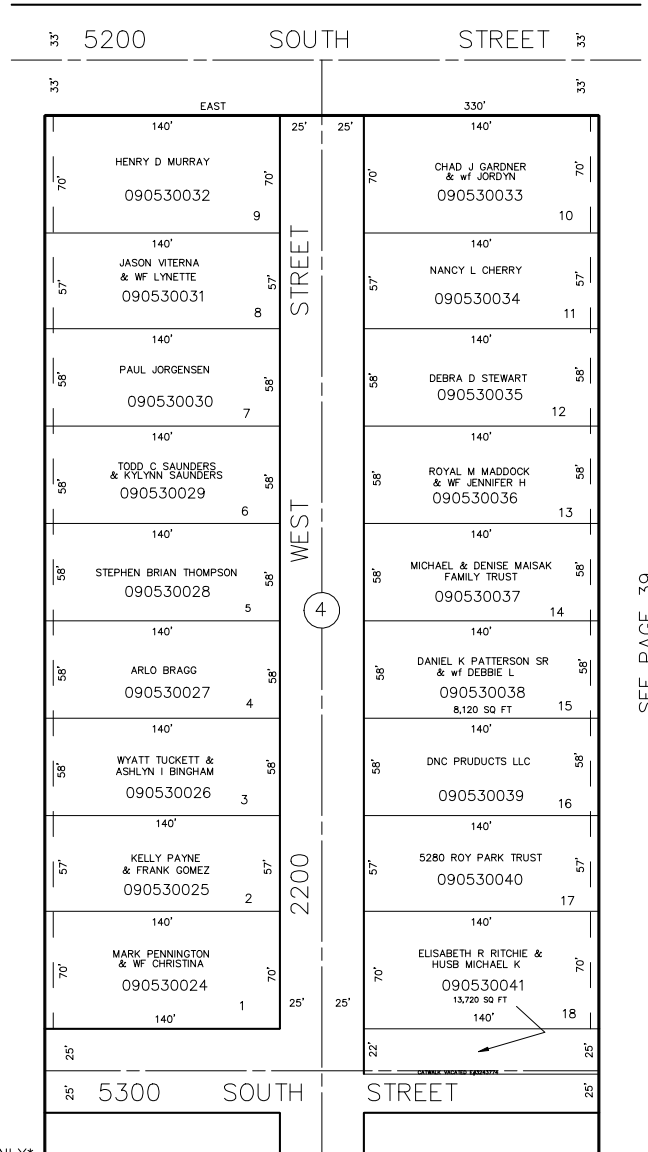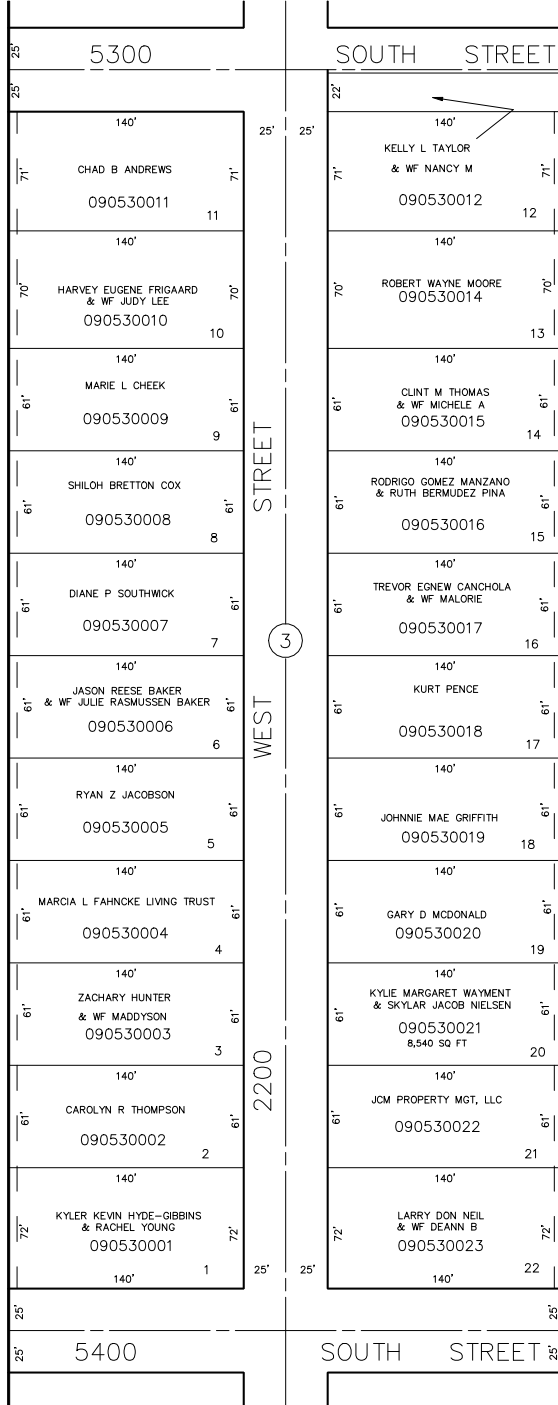

FOR TAX PURPOSES ONLY

BLOCK 2 PAGE 52

5' UTILITY & DRAINAGE EASEMENTS EACH SIDE OF PROPERTY LINES AS INDICATED BY DASHED LINES EXCEPT AS OTHERWISE SHOWN.

FOR COMPLETE ENG DATA SEE ORIGINAL DEDICATION PLAT IN BOOK XX, PAGE XXX OF RECORDS.

BLOCK 3 AT LEFT