

S.W. 1/4  
**SECTION 14, T.5N.,R.2W., S.L.B.&M.**


TAXING UNIT: 41

ROY CITY  
SCALE: 1" = 200'

PREFIX: 09-054  
Also See Pages 54-1 & 54-2

SEE PAGE 37

SEE PAGE 25-1

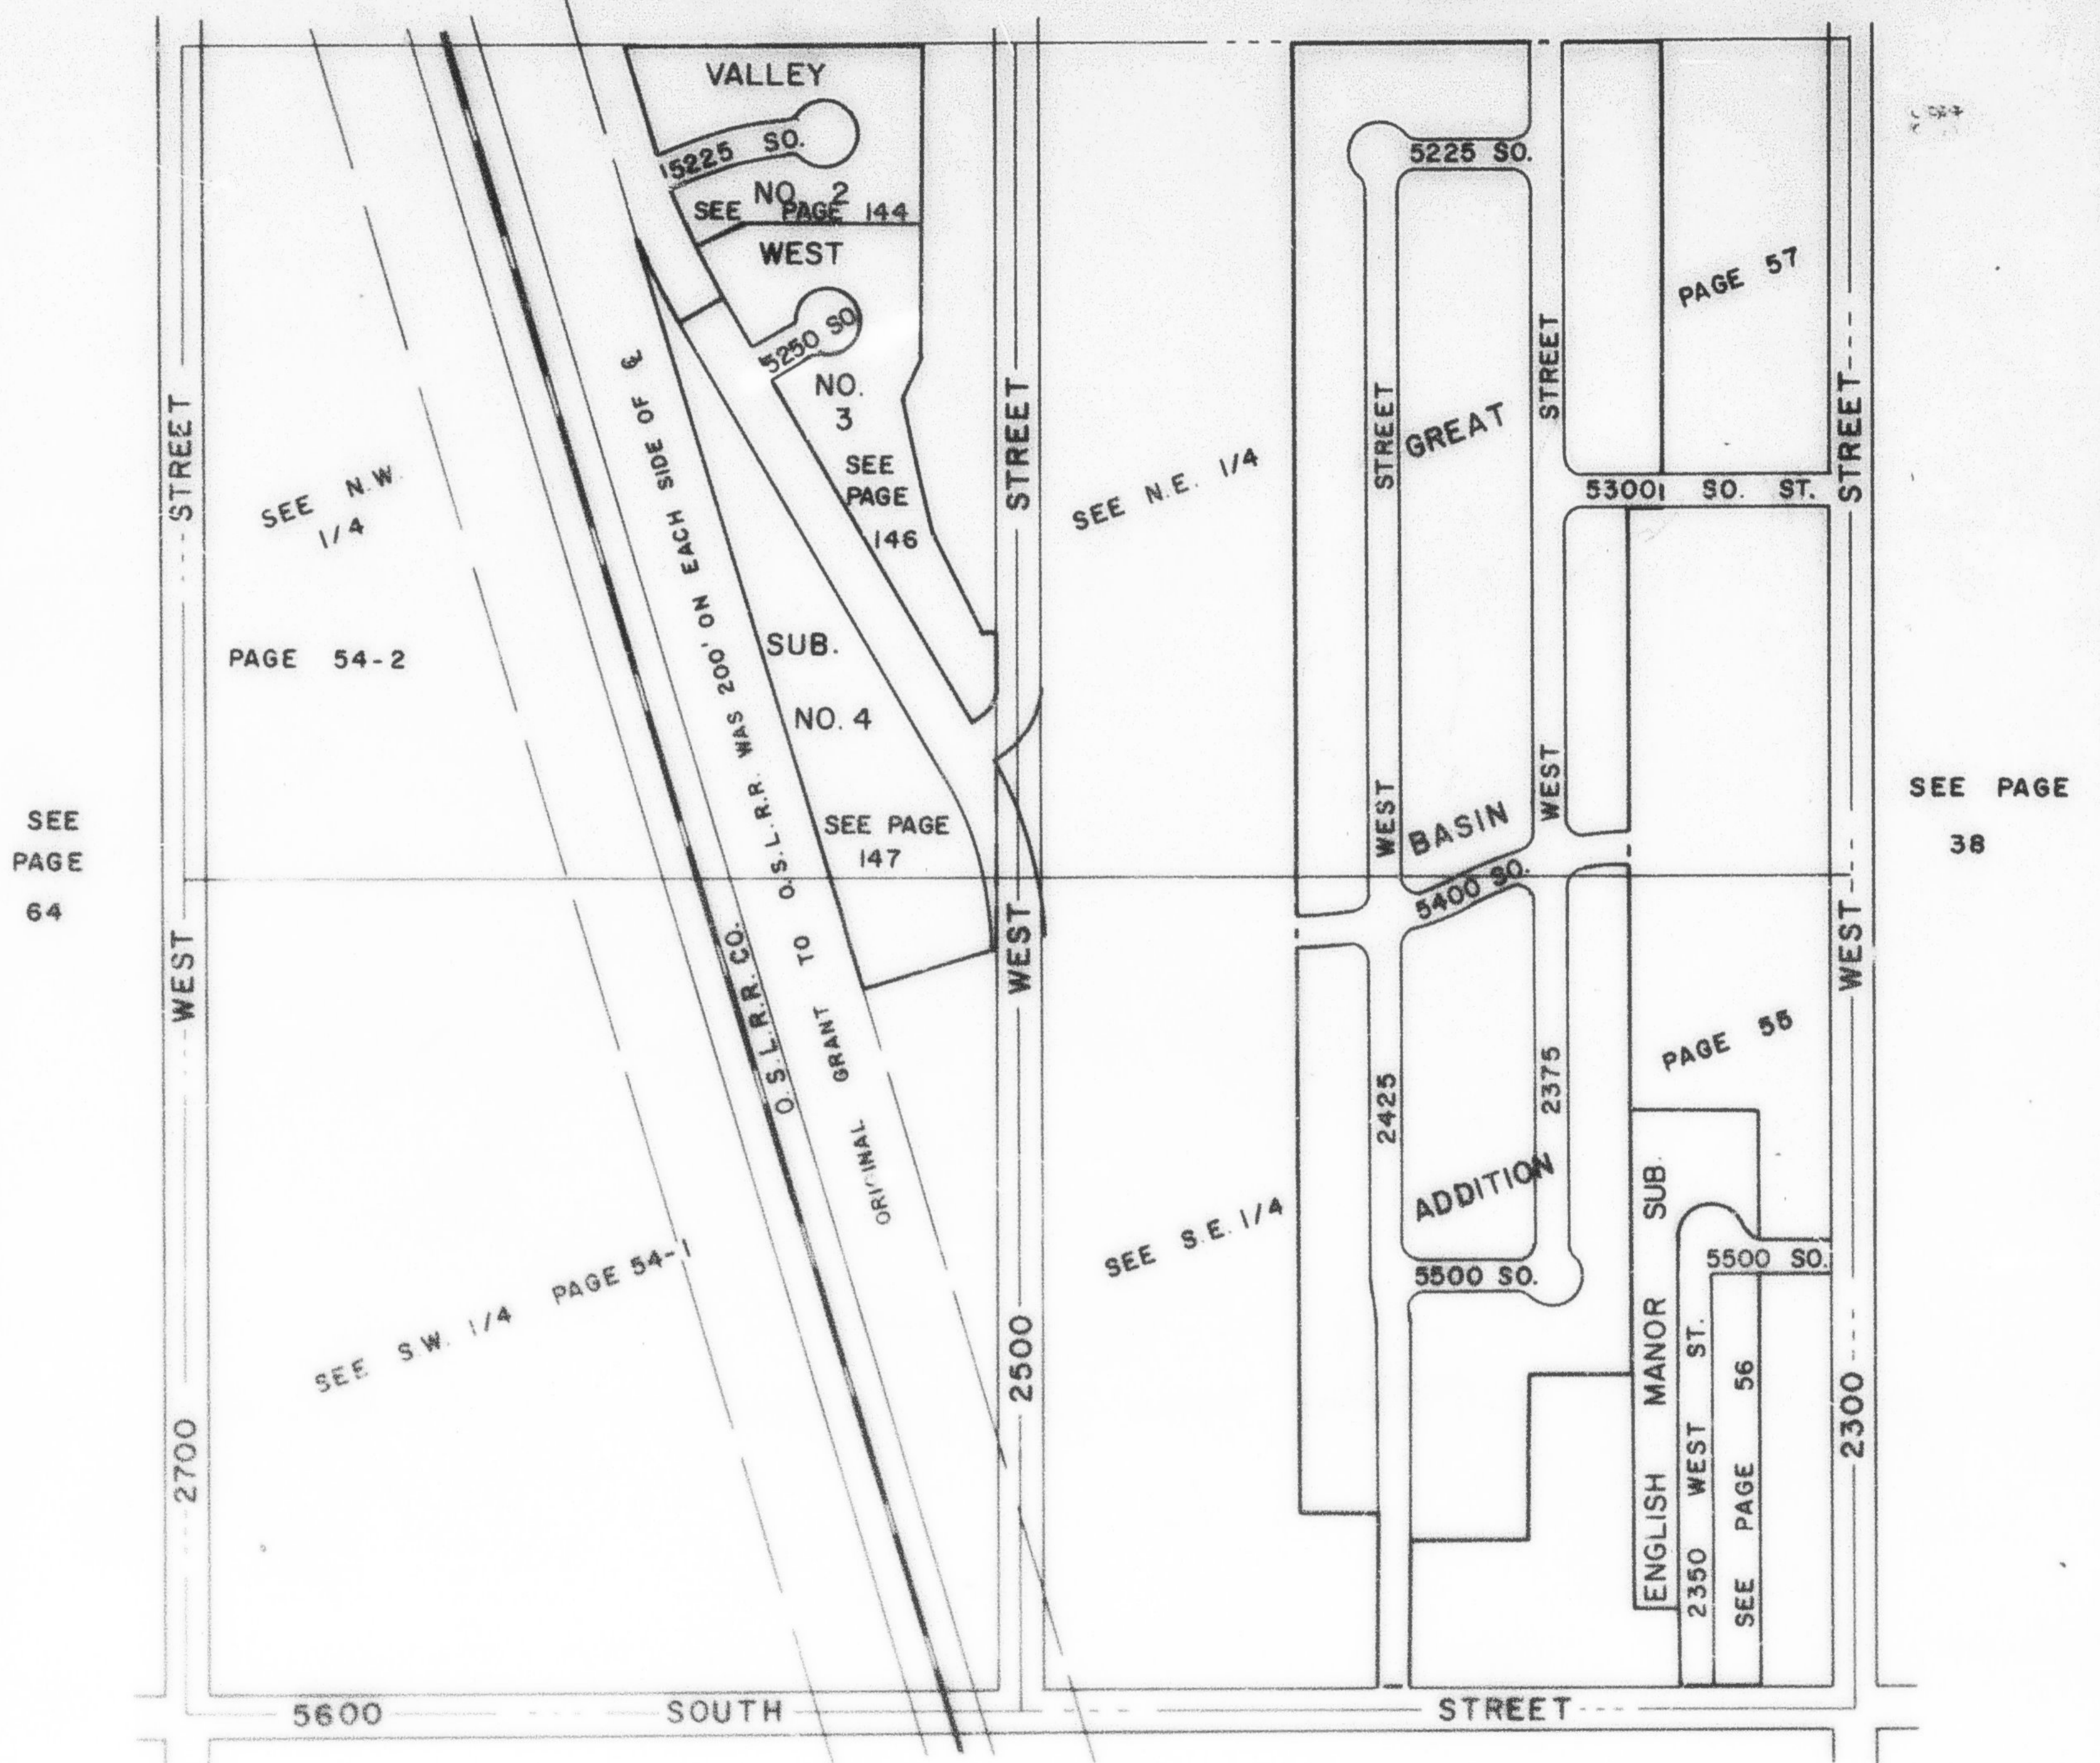

SEE PAGE 64

PAGE 54-2

SEE N.W. 1/4

SEE S.W. 1/4 PAGE 54-1

O.S.L.R.R. CO. TO O.S.L.R.R. WAS 202' ON EACH SIDE OF & ORIGINAL GRANT

SEE PAGE 147

SUB. NO. 4

NO. 3  
SEE PAGE 146

NO. 2  
SEE PAGE 144

SEE N.E. 1/4

SEE S.E. 1/4

PAGE 57

SEE PAGE 38

PAGE 55

SEE PAGE 56