

SE 1/4 OF SW 1/4
SECTION 14, T.5N., R.2W., S.L.B. & M.

TAXING UNIT: 41

IN ROY CITY
SCALE 1" = 100'


SEE PAGE 57

SEE PAGE 57

SEE PAGE 54

SEE PAGE 50

SEE PAGE 51

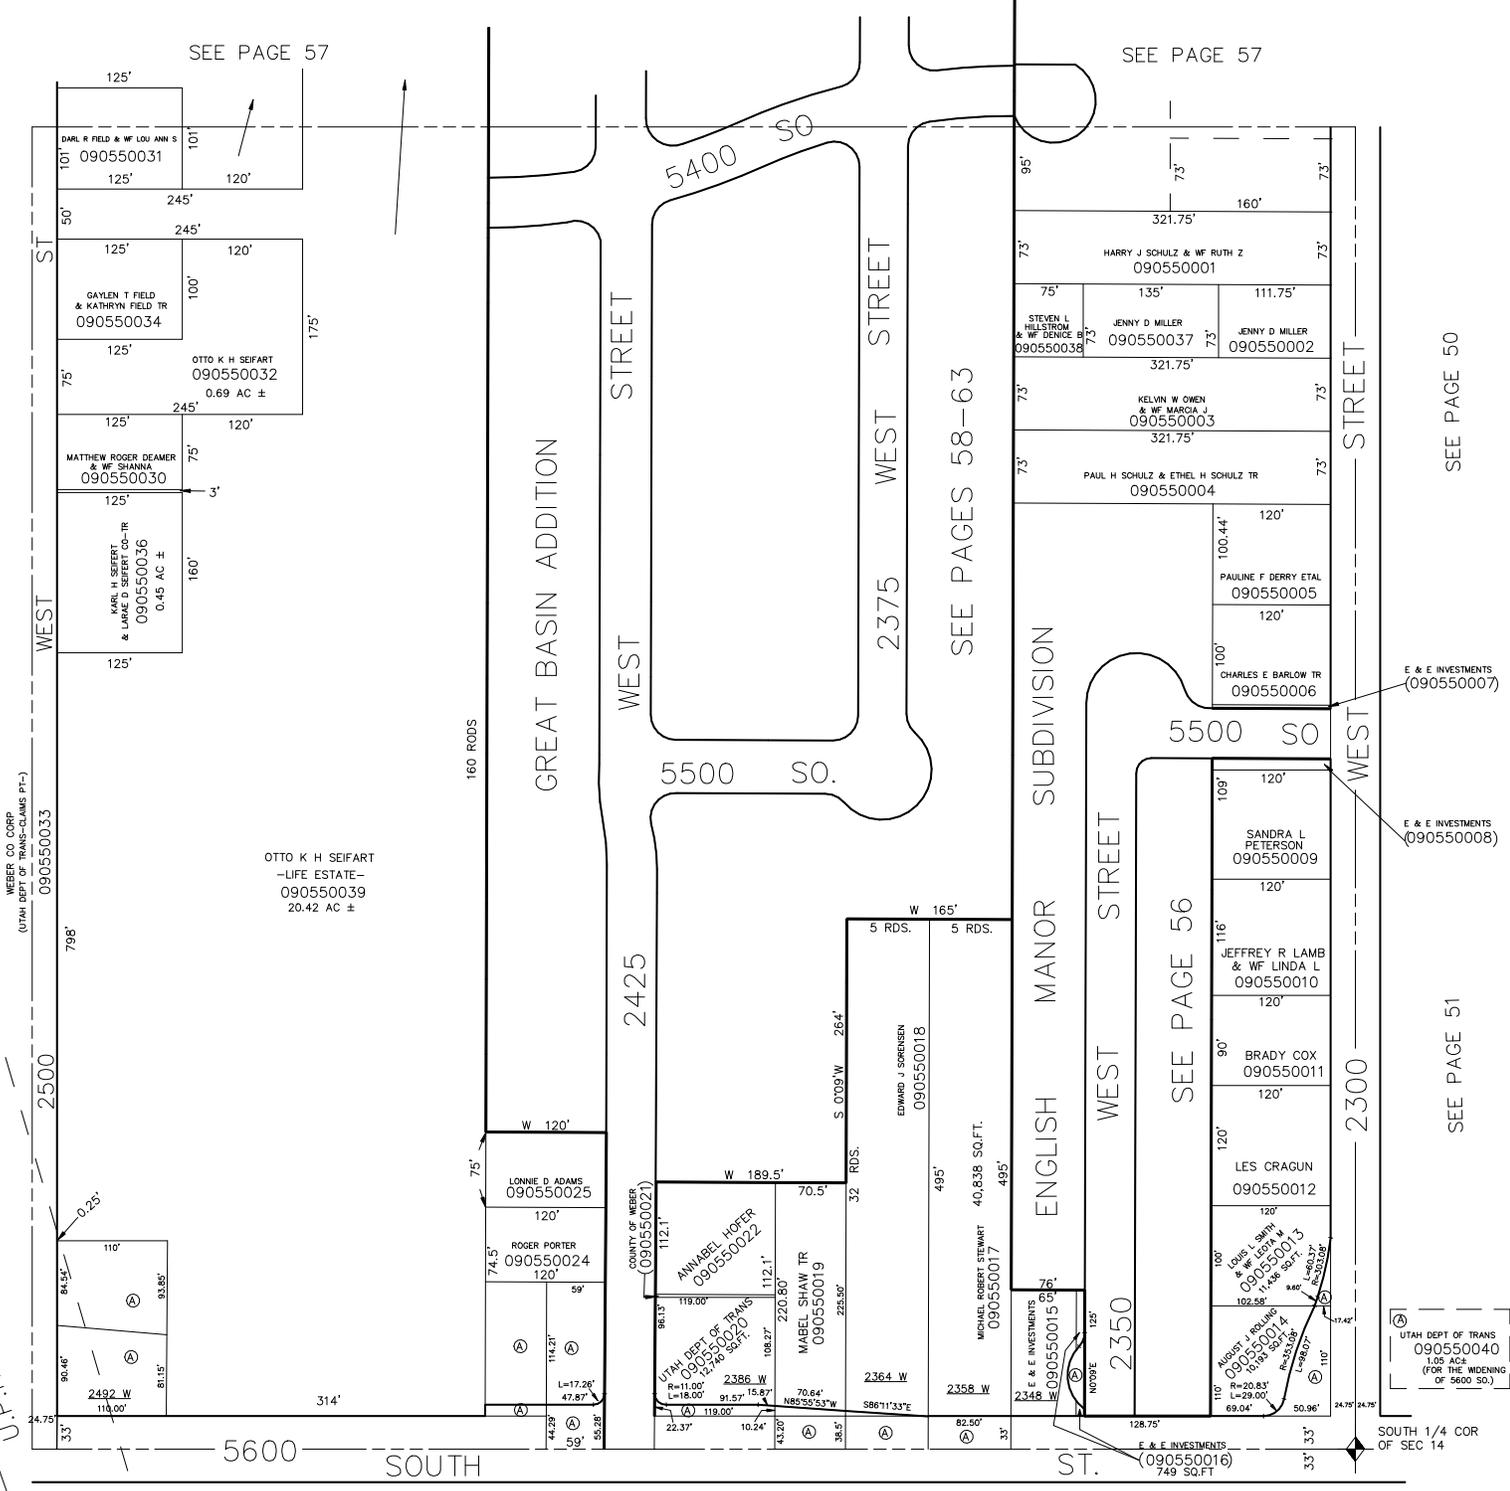

5600 SOUTH

WEST ST. SOUTH 1/4 COR OF SEC 14

SEE PAGE 114

WEBER CO CORP
(UTAH DIST OF MINING CLAIMS P1-3)
090550033

OTTO K H SEIFART
-LIFE ESTATE-
090550039
20.42 AC ±

COUNTY OF WEBER
(090550021)

ANABEL HOER
090550022

UTAH DEPT OF TRANS
090550020
40,838 SQ.FT.

MABEL SHAW TR
090550019

EDWARD J SORSDEN
090550018

MICHAEL BERRY STEWART
090550017

E & E INVESTMENTS
090550015

LESLIE J SMITH
& LETA M
090550013
11,436 SQ.FT.

UTAH DEPT OF TRANS
090550040
1.08 AC ±
(FOR THE WIDENING
OF 5600 SO.)

E & E INVESTMENTS
(090550007)

E & E INVESTMENTS
(090550008)

SEE PAGES 58-63

SEE PAGE 56

U.P.R.R.