

SE 1/4 OF SW 1/4
SECTION 14, T.5N., R.2W., S.L.B. & M.

IN ROY CITY
SCALE 1" = 100'

TAXING UNIT: 41

SEE PAGE 54


SEE PAGE 57

SEE PAGE 50

SEE PAGE 51

9

L.D.F. 8-89

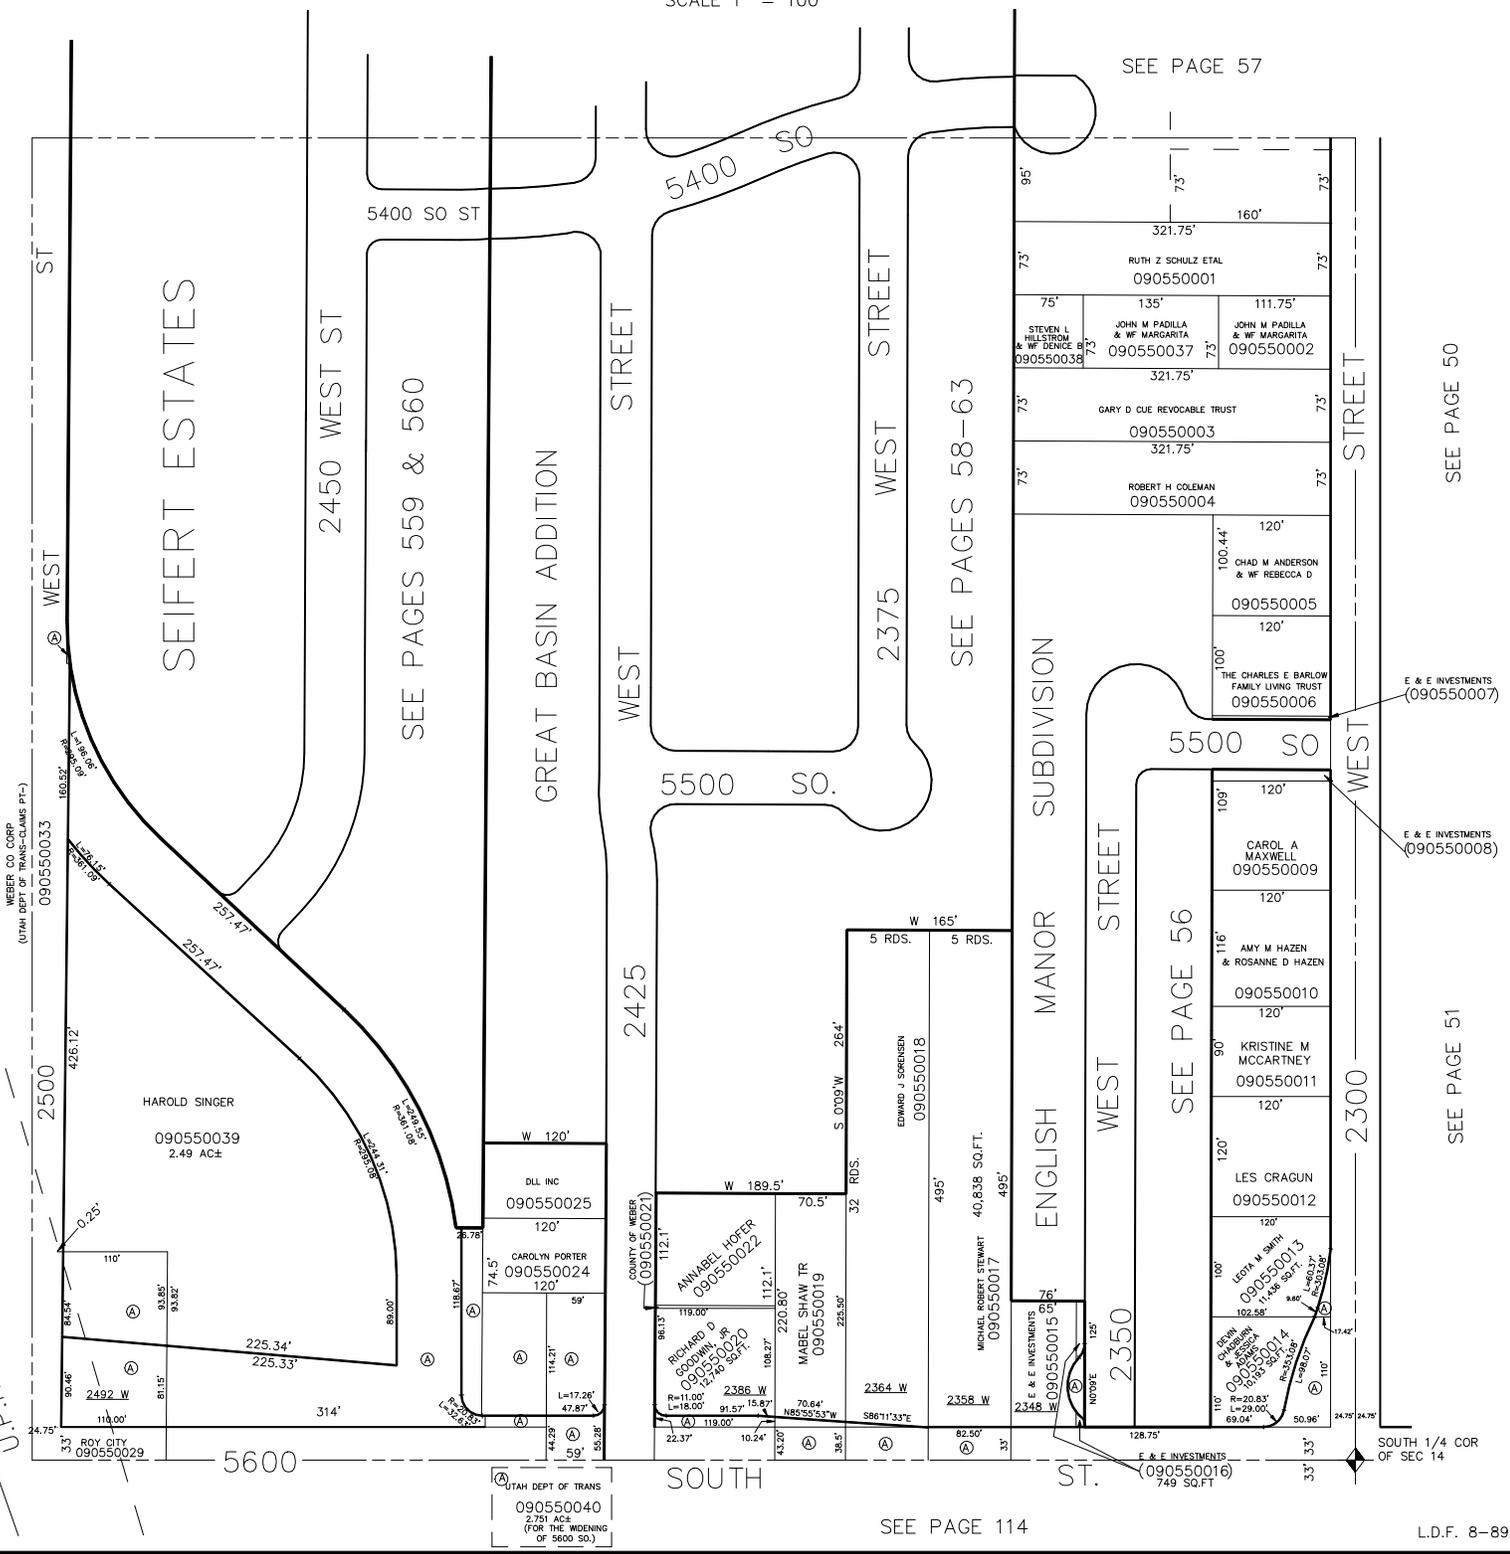

UTAH DEPT OF TRANS
090550040
2.751 AC±
(FOR THE WIDENING
OF 5600 SO.)

SEE PAGE 114

SOUTH 1/4 COR
OF SEC 14

E & E INVESTMENTS
(090550007)

E & E INVESTMENTS
(090550008)

E & E INVESTMENTS
(090550016)
749 SQ.FT.

SEE PAGE 56

SEE PAGES 58-63

SEE PAGES 559 & 560

SEIFERT ESTATES

WEBER CO CORP
(UTAH DIST. OF MINING CLAIMS P.L.C.)
090550033

HAROLD SINGER
090550039
2.49 AC±

DLL INC
090550025

CAROLYN PORTER
090550024

ANABEL HOYER
090550022

RICHARD D HOYER
090550020

MABEL SHAW TR
090550019

EDWARD J SORESEN
090550018

MICHAEL ROBERT STEWART
090550017

E & E INVESTMENTS
090550015

LETA M SMITH
090550014

LES CRAGUN
090550012

KRISTINE M MCCARTNEY
090550011

AMY M HAZEN
& ROSANNE D HAZEN
090550010

CAROL A MAXWELL
090550009

THE CHARLES E BARLOW
FAMILY LIVING TRUST
090550006

RUTH Z SCHULZ ETAL
090550001

JOHN M PADILLA
& WF MARGARITA
090550037

GARY D CJE REVOCABLE TRUST
090550003

ROBERT H COLEMAN
090550004

CHAD M ANDERSON
& WF REBECCA D
090550005