

PART OF S.W. 1/4 SEC. 14, T.5N., R.2W., S.L.B.&M. **ENGLISH MANOR SUBDIVISION**

56

PREFIX 09-056



TAXING UNIT: 41

ROY CITY
 SCALE 1"=50'

EXCEPT WHERE OTHERWISE SHOWN,
 ALL LOTS ARE OWNED BY:
 ENGLAND BUILDER Supply

NORTH DAVIS COUNTY SEWER DISTRICT
 ROY WATER CONSERVANCY SUBDISTRICT

SEE BELOW AT RIGHT

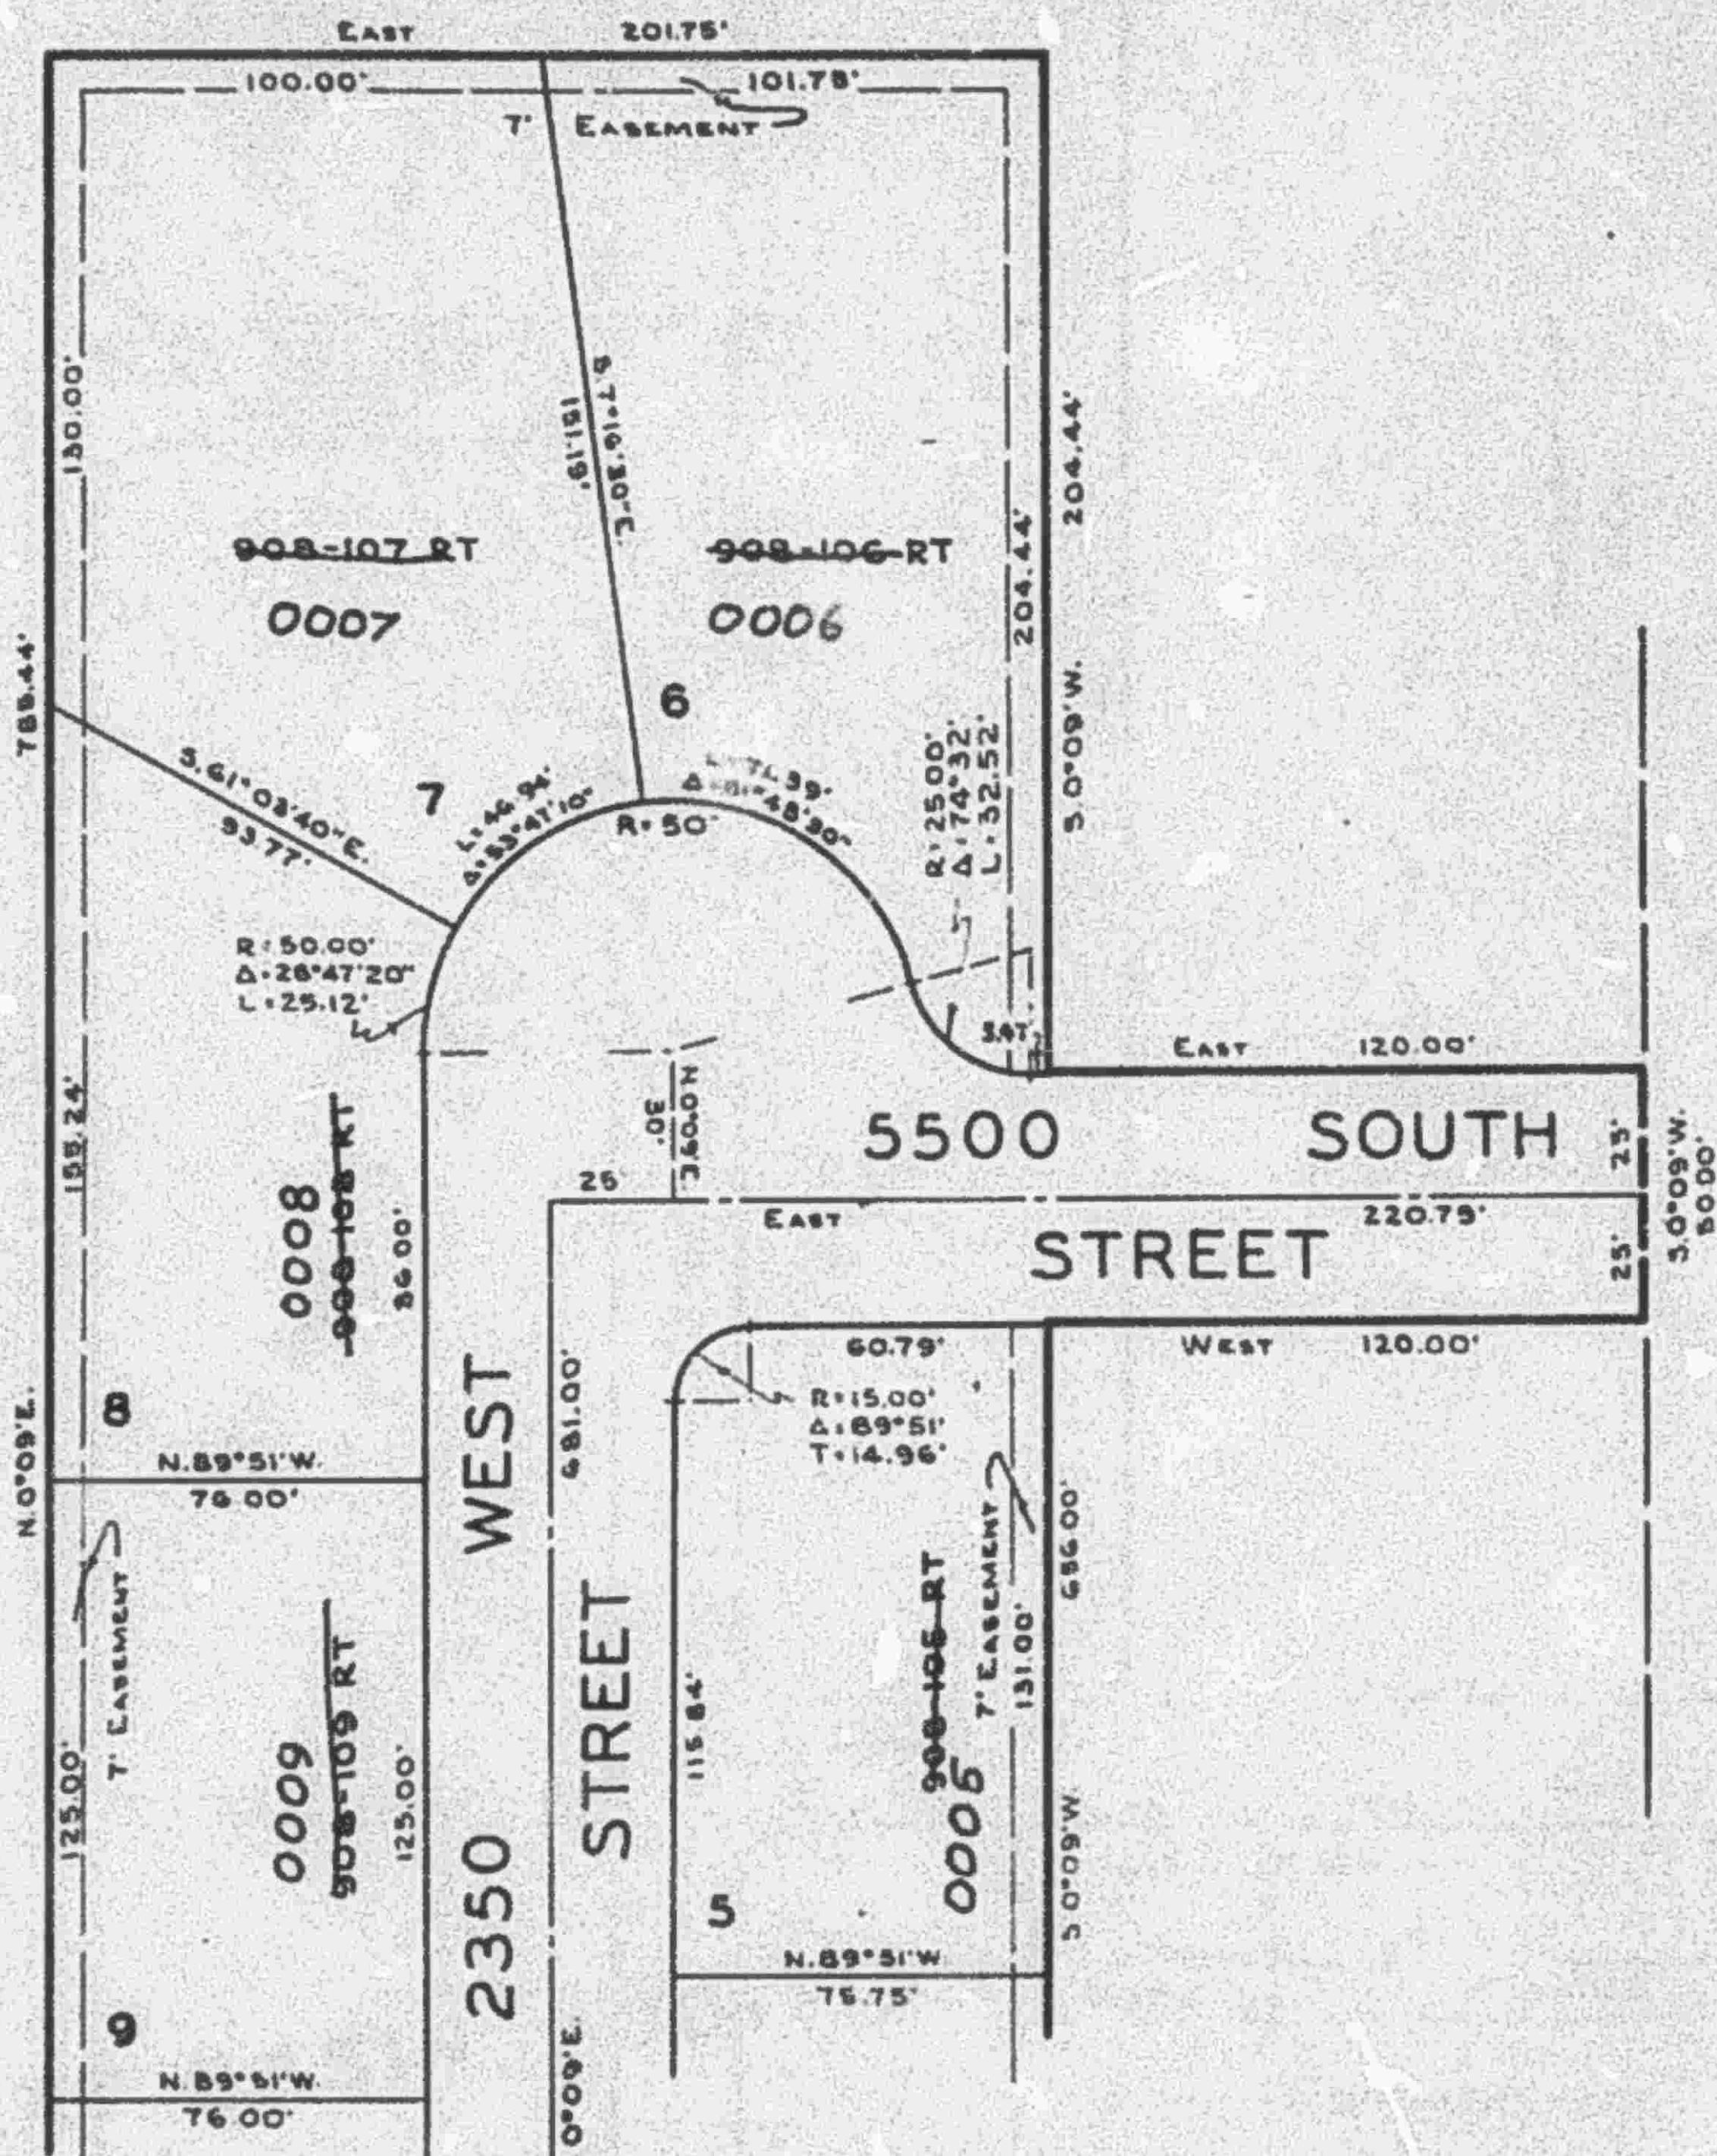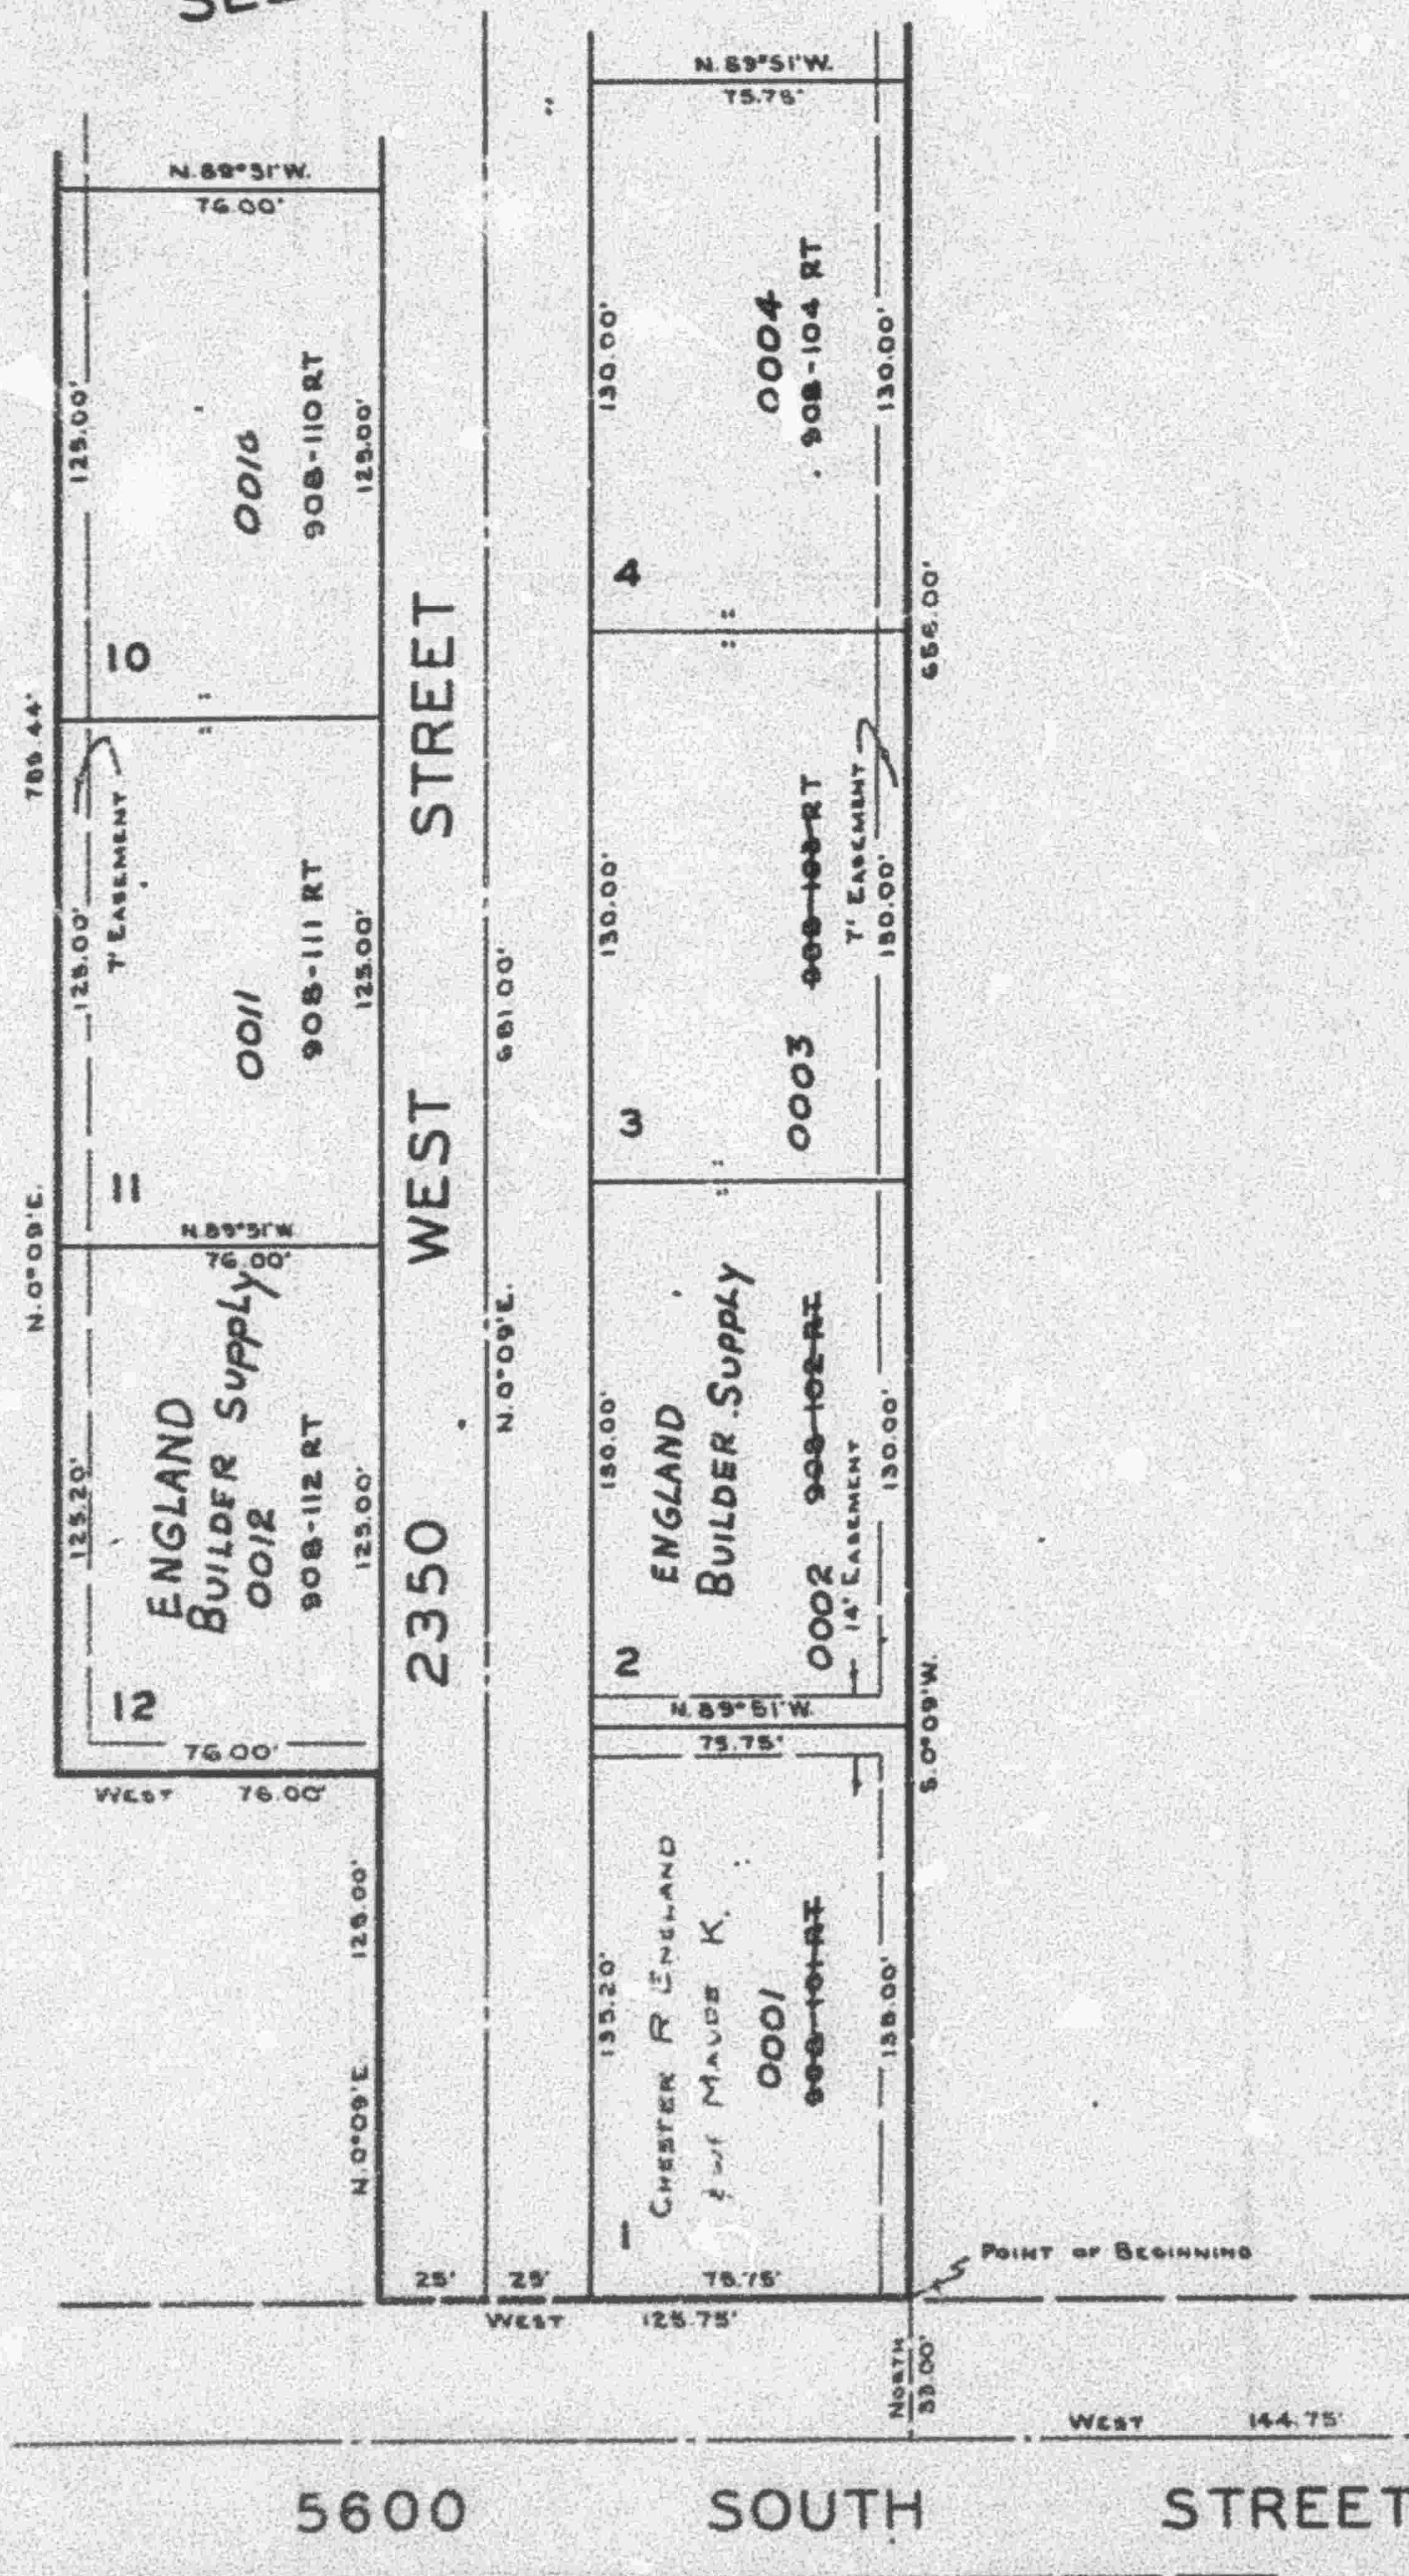

SEE ABOVE
 AT LEFT

NOTE: FOR COMPLETE ENGINEERING
 DATA, SEE BOOK 15 OF
 PLATS, PAGE 68.

S.E. CORNER OF S.W. 1/4,
 SECTION 14, T.5N.,
 R.2W., S.L.B.&M.