

PART OF S.W. 1/4 SEC. 14, T.5N., R.2W., S.L.E.&M.  
**ENGLISH MANOR SUBDIVISION**

TAXING UNIT: 41



ROY CITY  
 SCALE 1"=50'

PREFIX: 09-056

EXCEPT WHERE OTHERWISE SHOWN  
 ALL LOTS ARE OWNED BY:  
 ENGLAND BUILDER SUPPLY

NORTH DAVIS COUNTY SEWER DISTRICT  
 ROY WATER CONSERVANCY SUBDISTRICT

SEE BELOW AT RIGHT

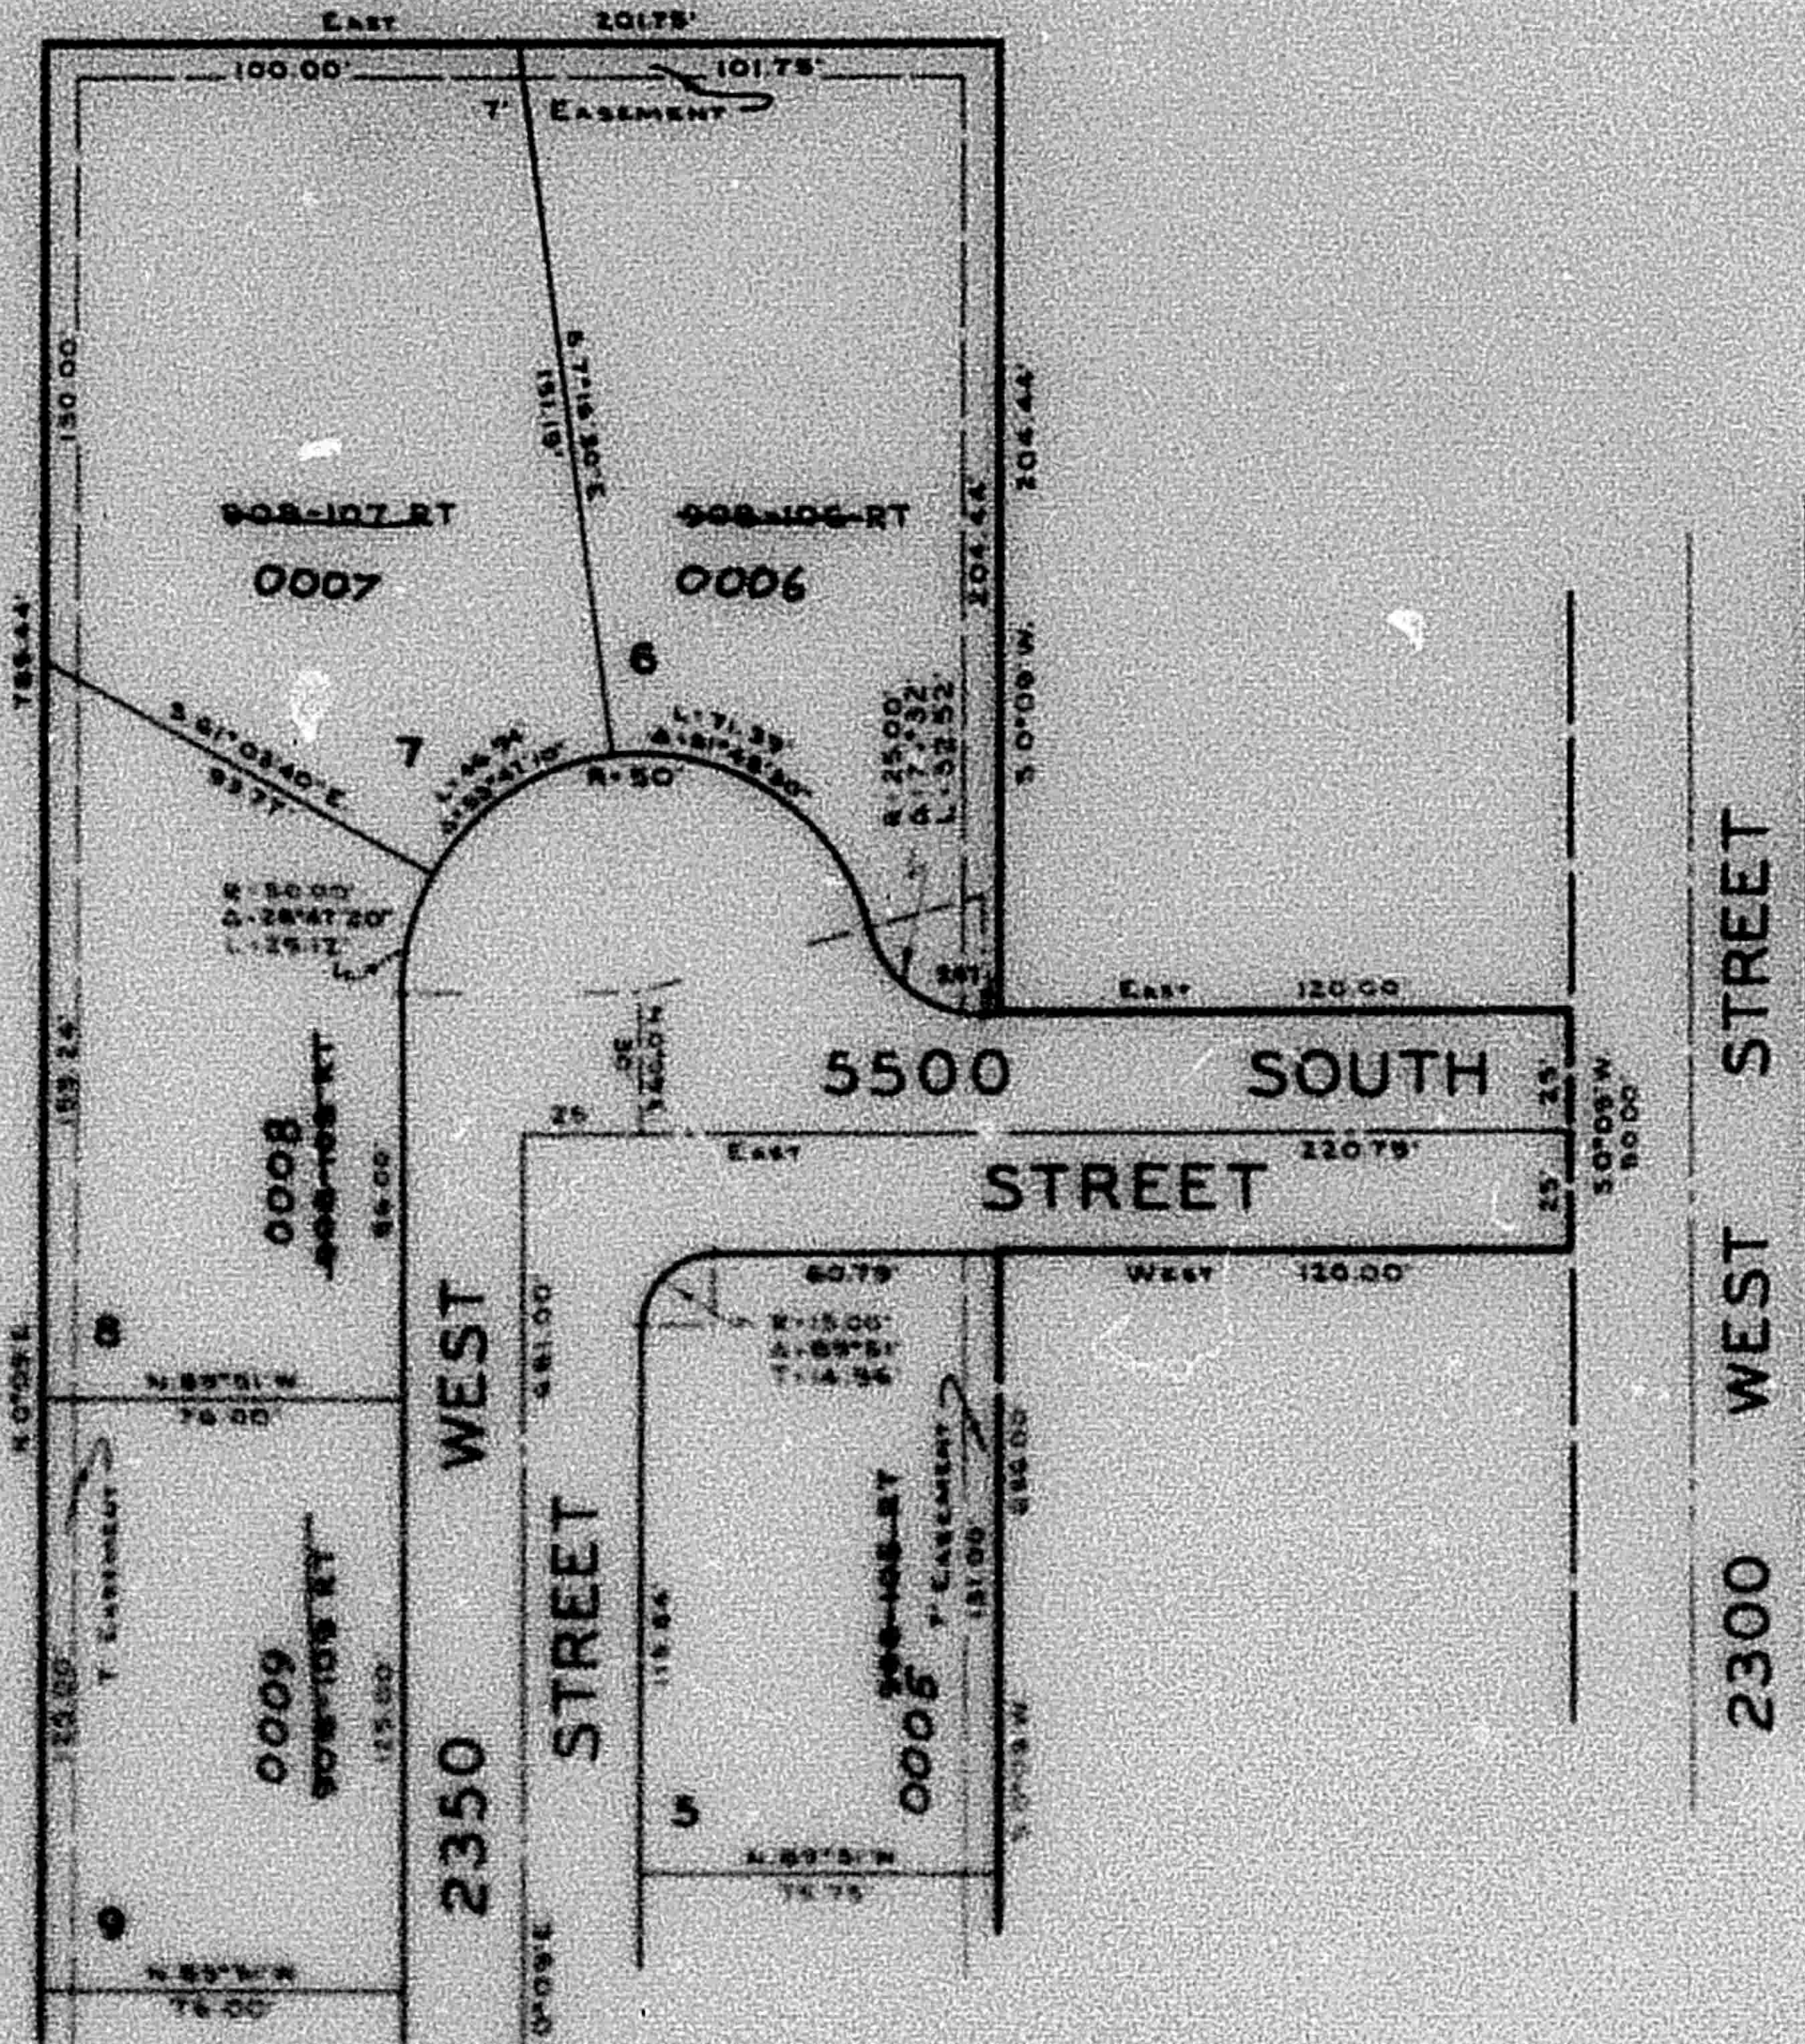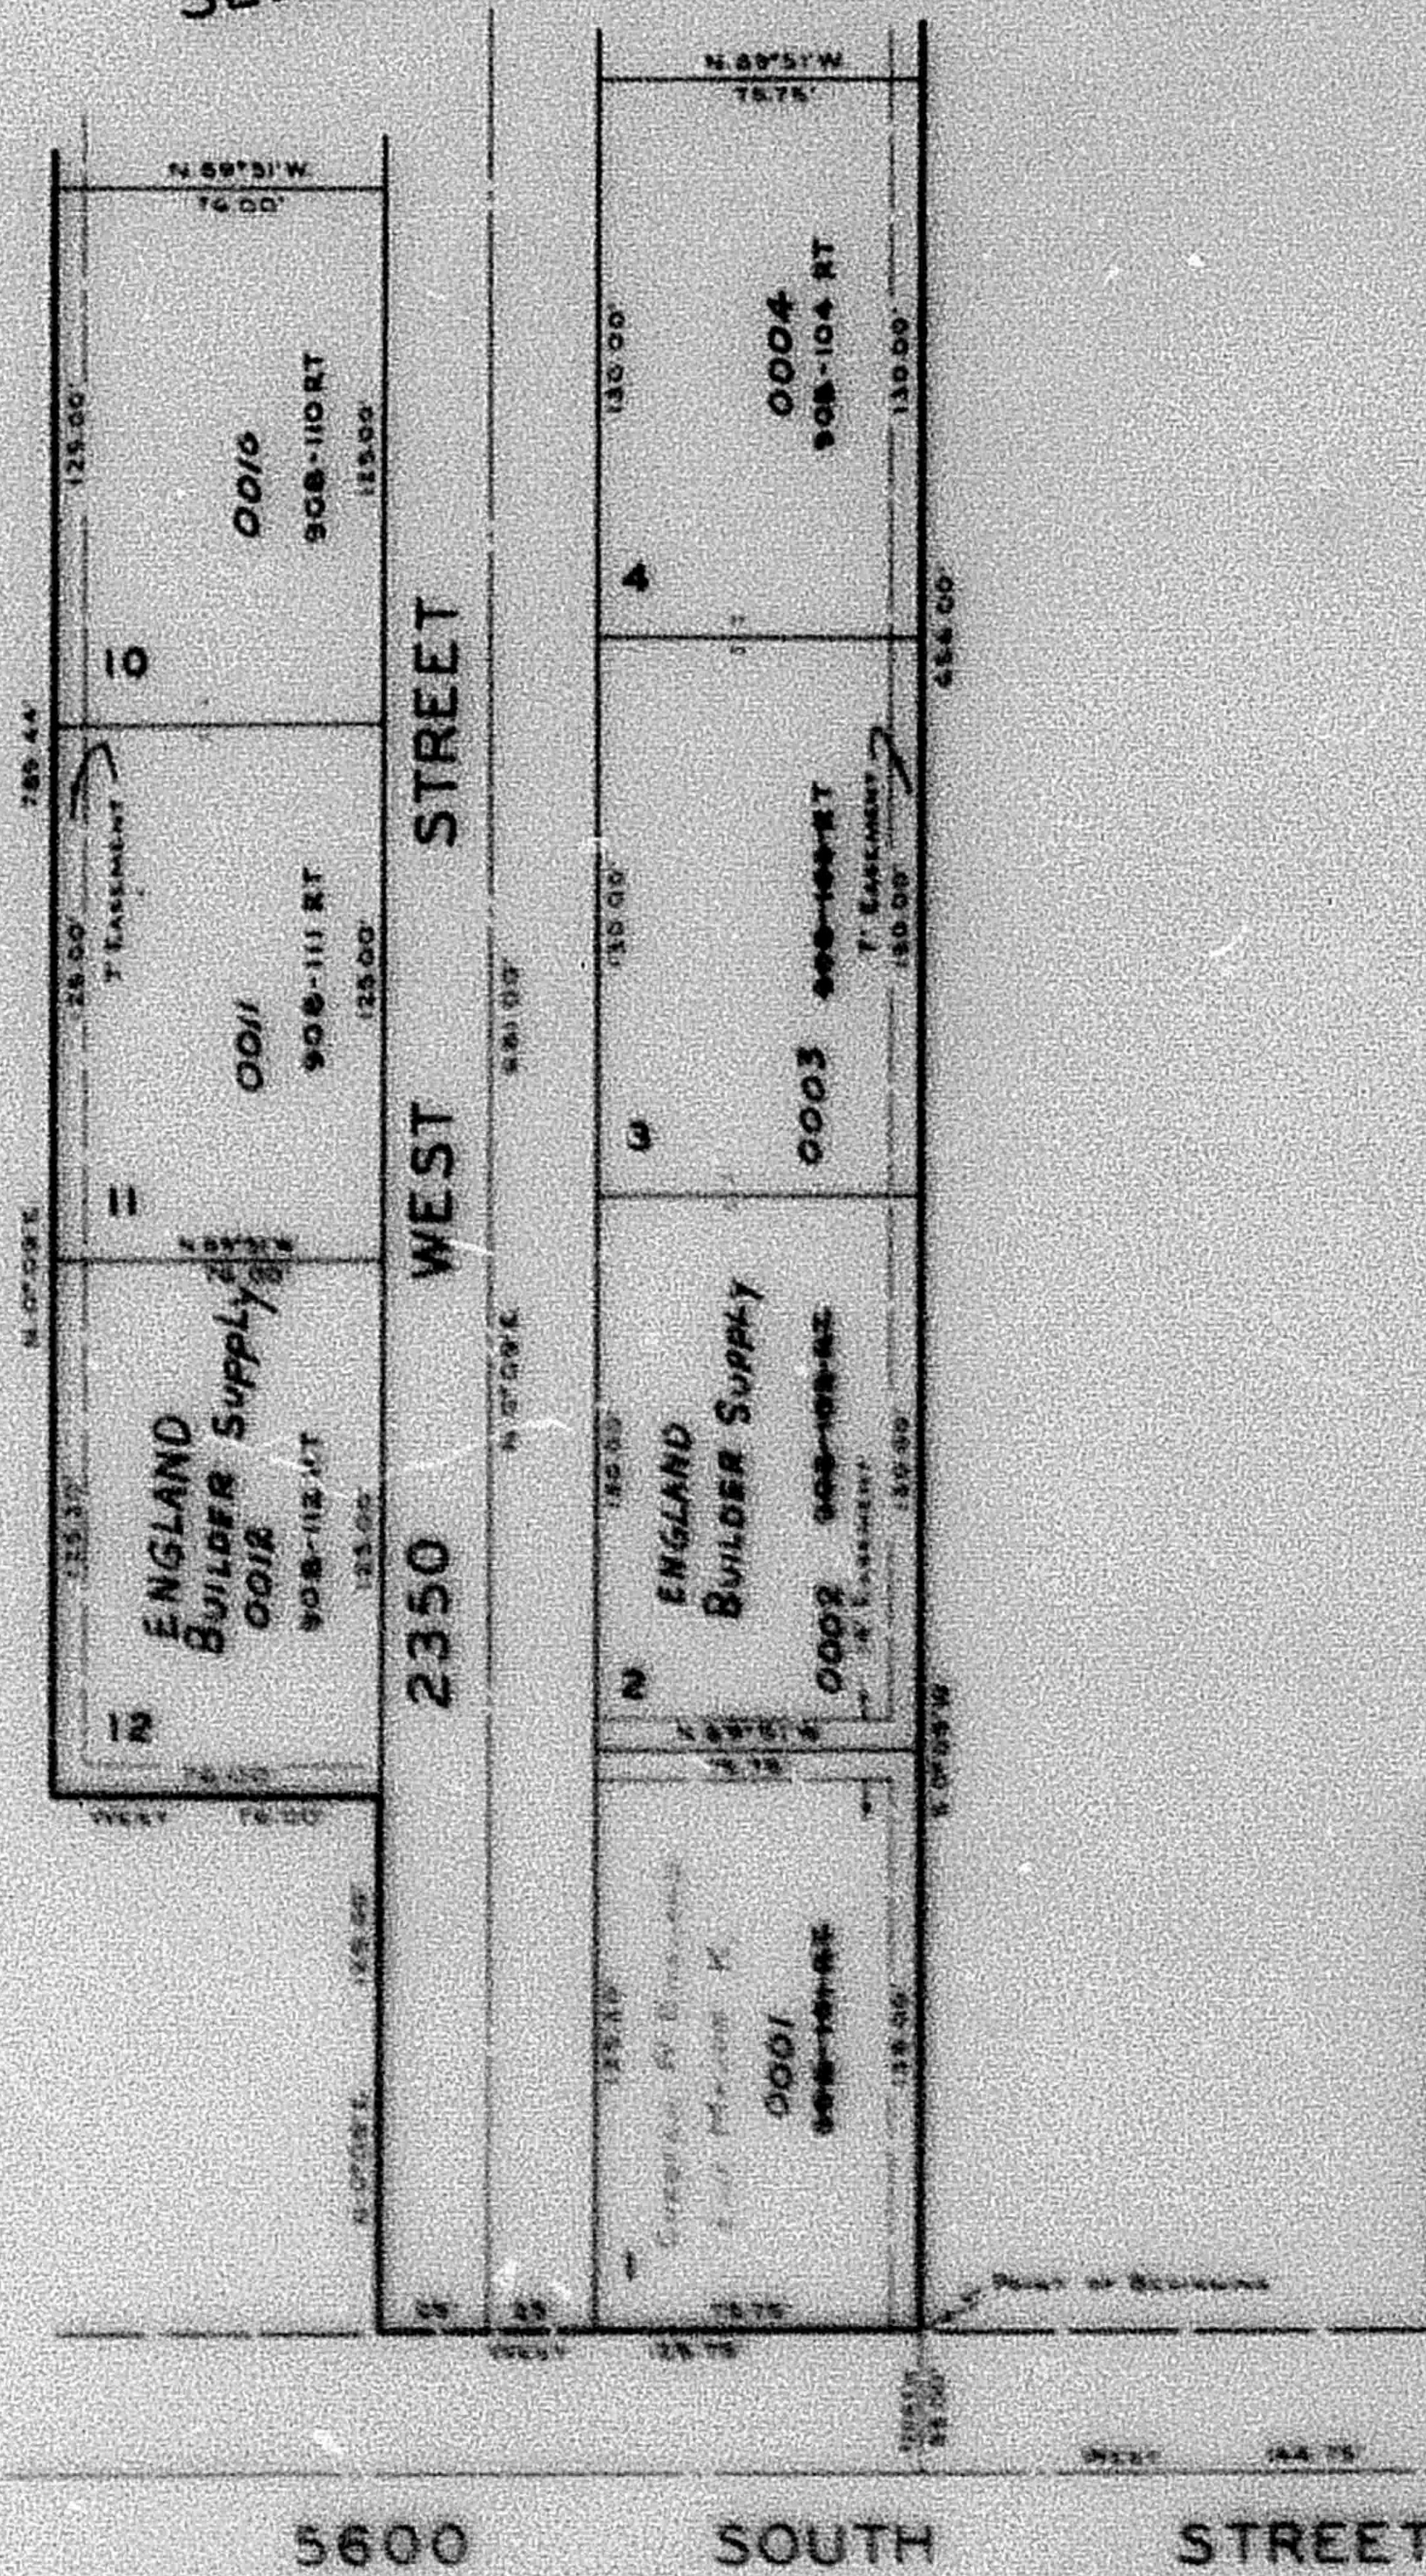

SEE ABOVE AT LEFT

NOTE: FOR COMPLETE ENGINEERING  
 DATA, SEE BOOK 15 OF  
 PLATS, PAGE 68

S.E. CORNER OF S.W. 1/4  
 SECTION 14, T.5N.,  
 R.2W., S.L.E.&M.