

PART OF S.W. 1/4 SEC. 14, T.5N., R.2W., S.L.B.&M. **ENGLISH MANOR SUBDIVISION**

TAXING UNIT 41

ROY CITY
 SCALE 1"=50'


PREFIX: 09-056

EXCEPT WHERE OTHERWISE SHOWN,
 ALL LOTS ARE OWNED BY:
**ENGLAND BROTHERS
 A PARTNERSHIP**

NORTH DAVIS COUNTY SEWER DISTRICT
 ROY WATER CONSERVANCY SUBDISTRICT

SEE BELOW AT RIGHT


SEE
 PAGE
 55

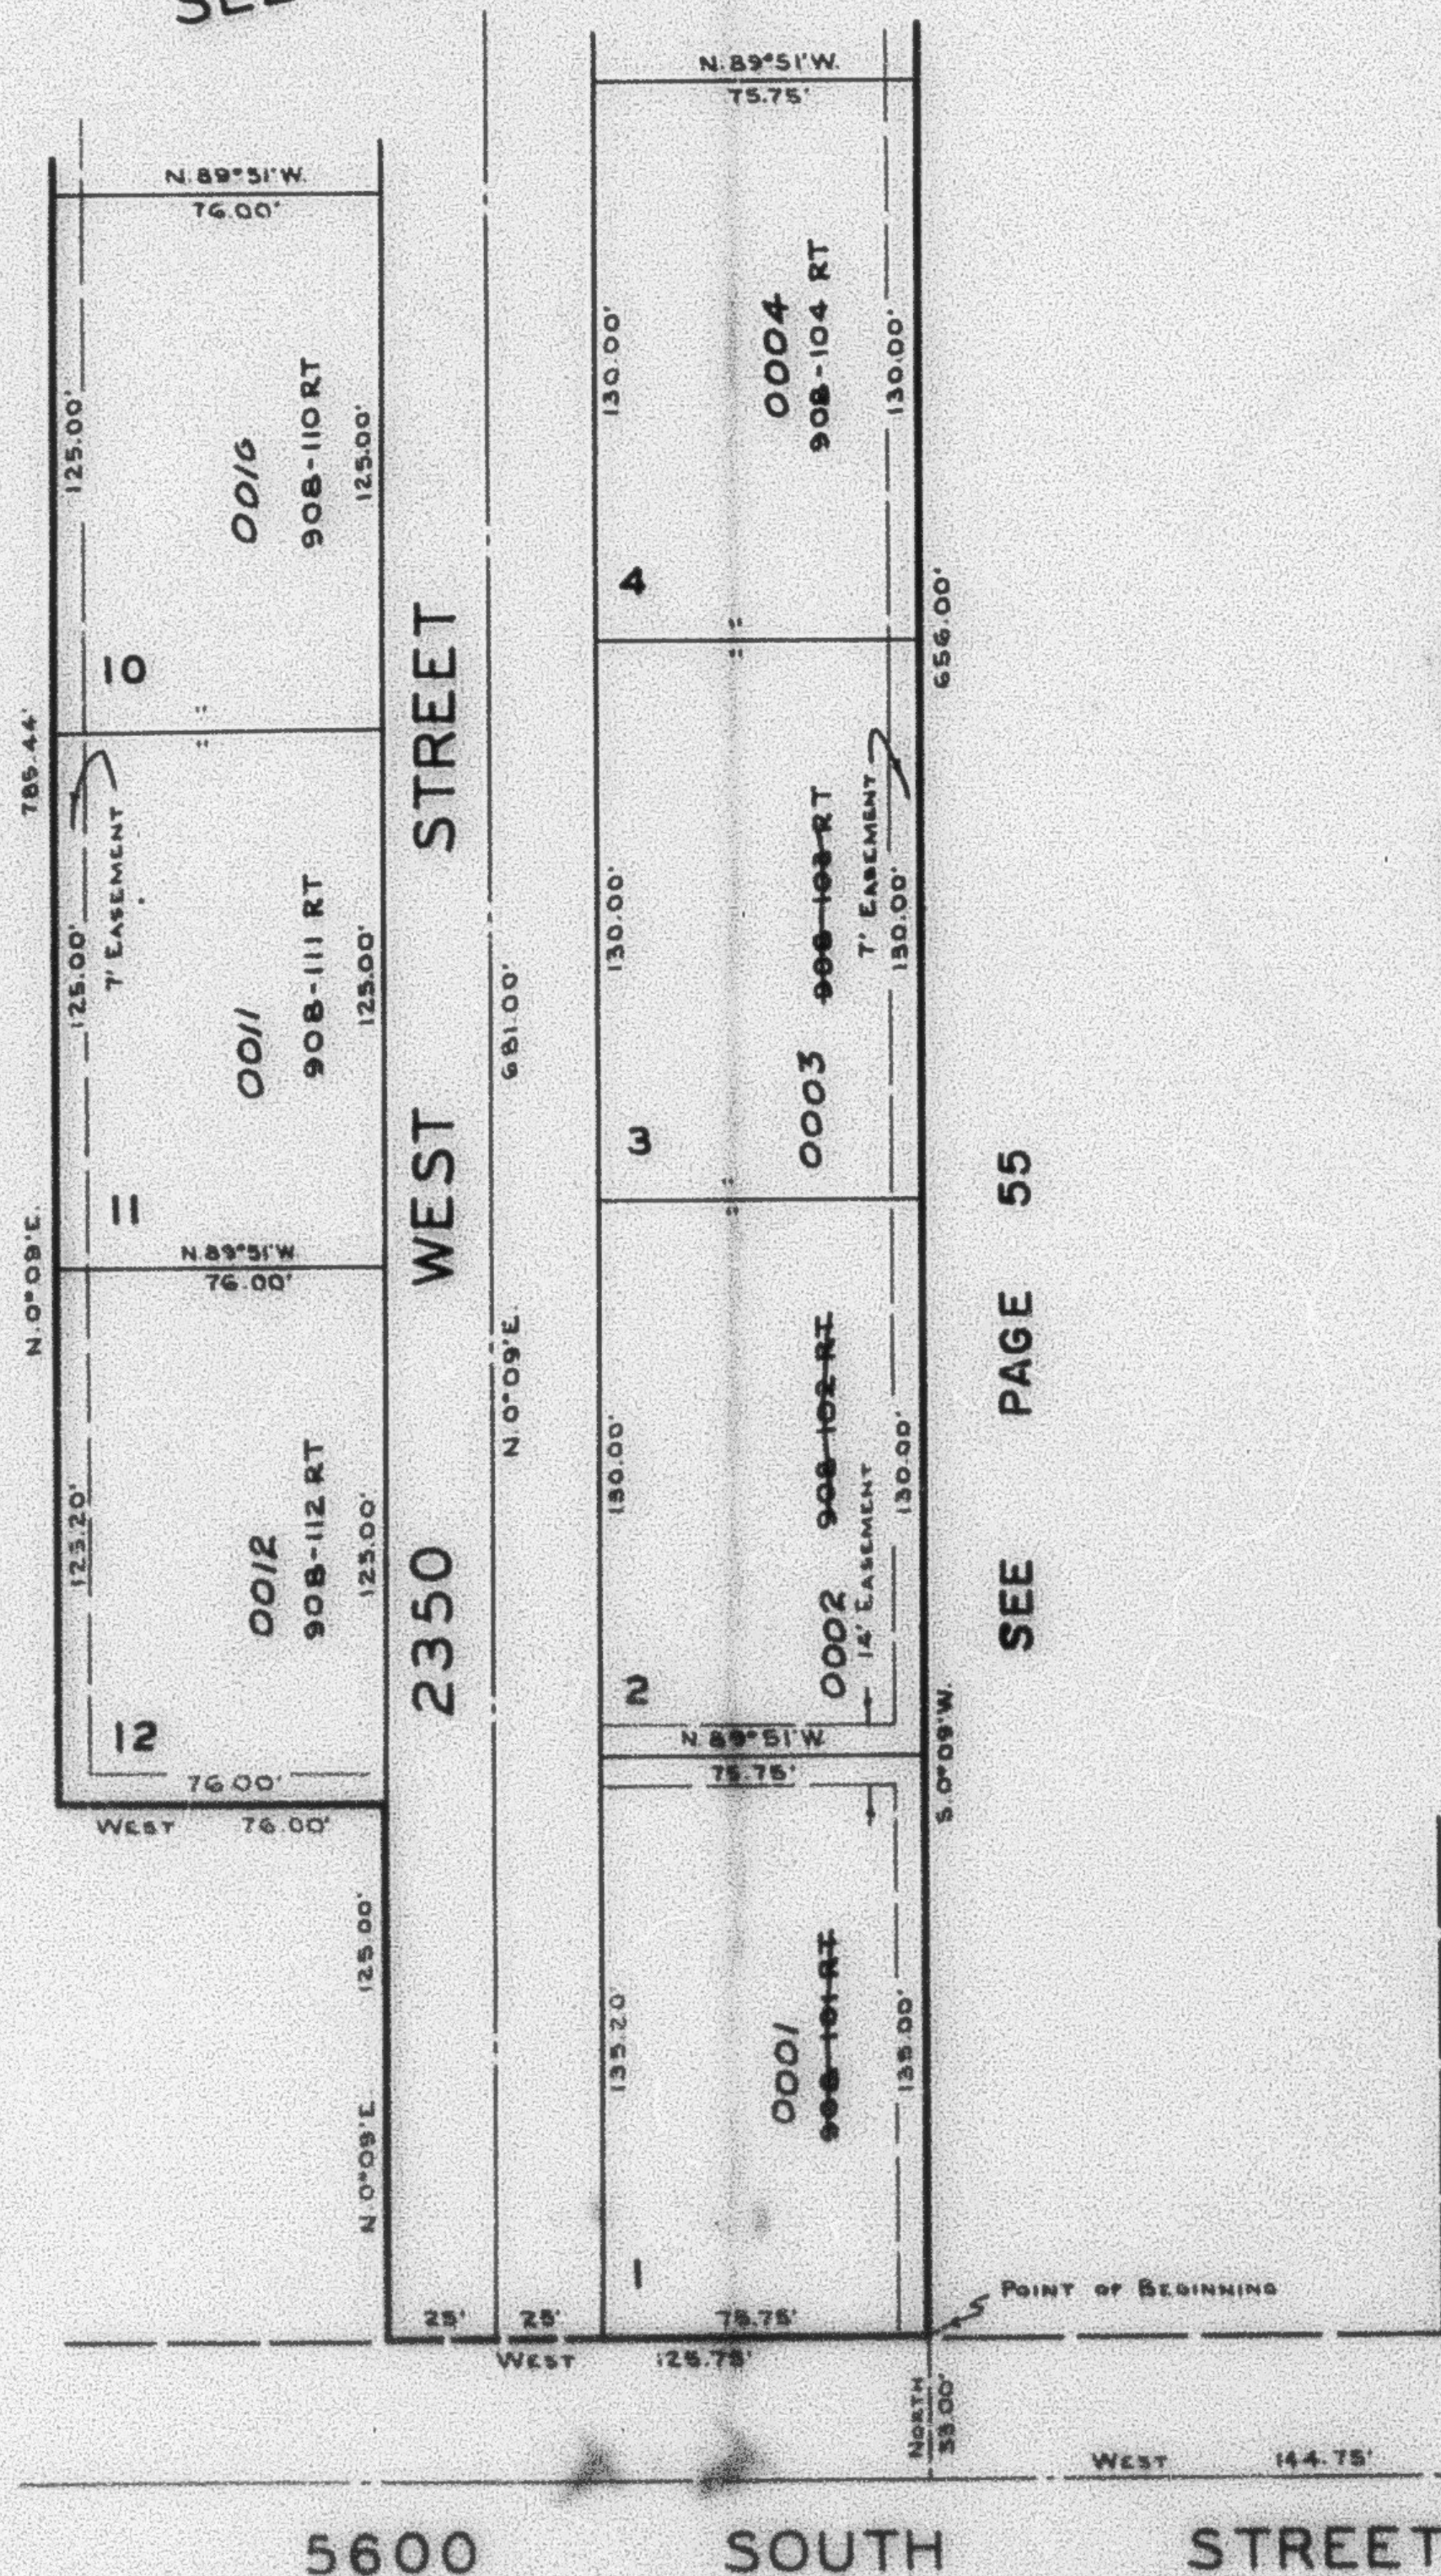

SEE PAGE 114

SEE PAGE 57

SEE PAGE 63

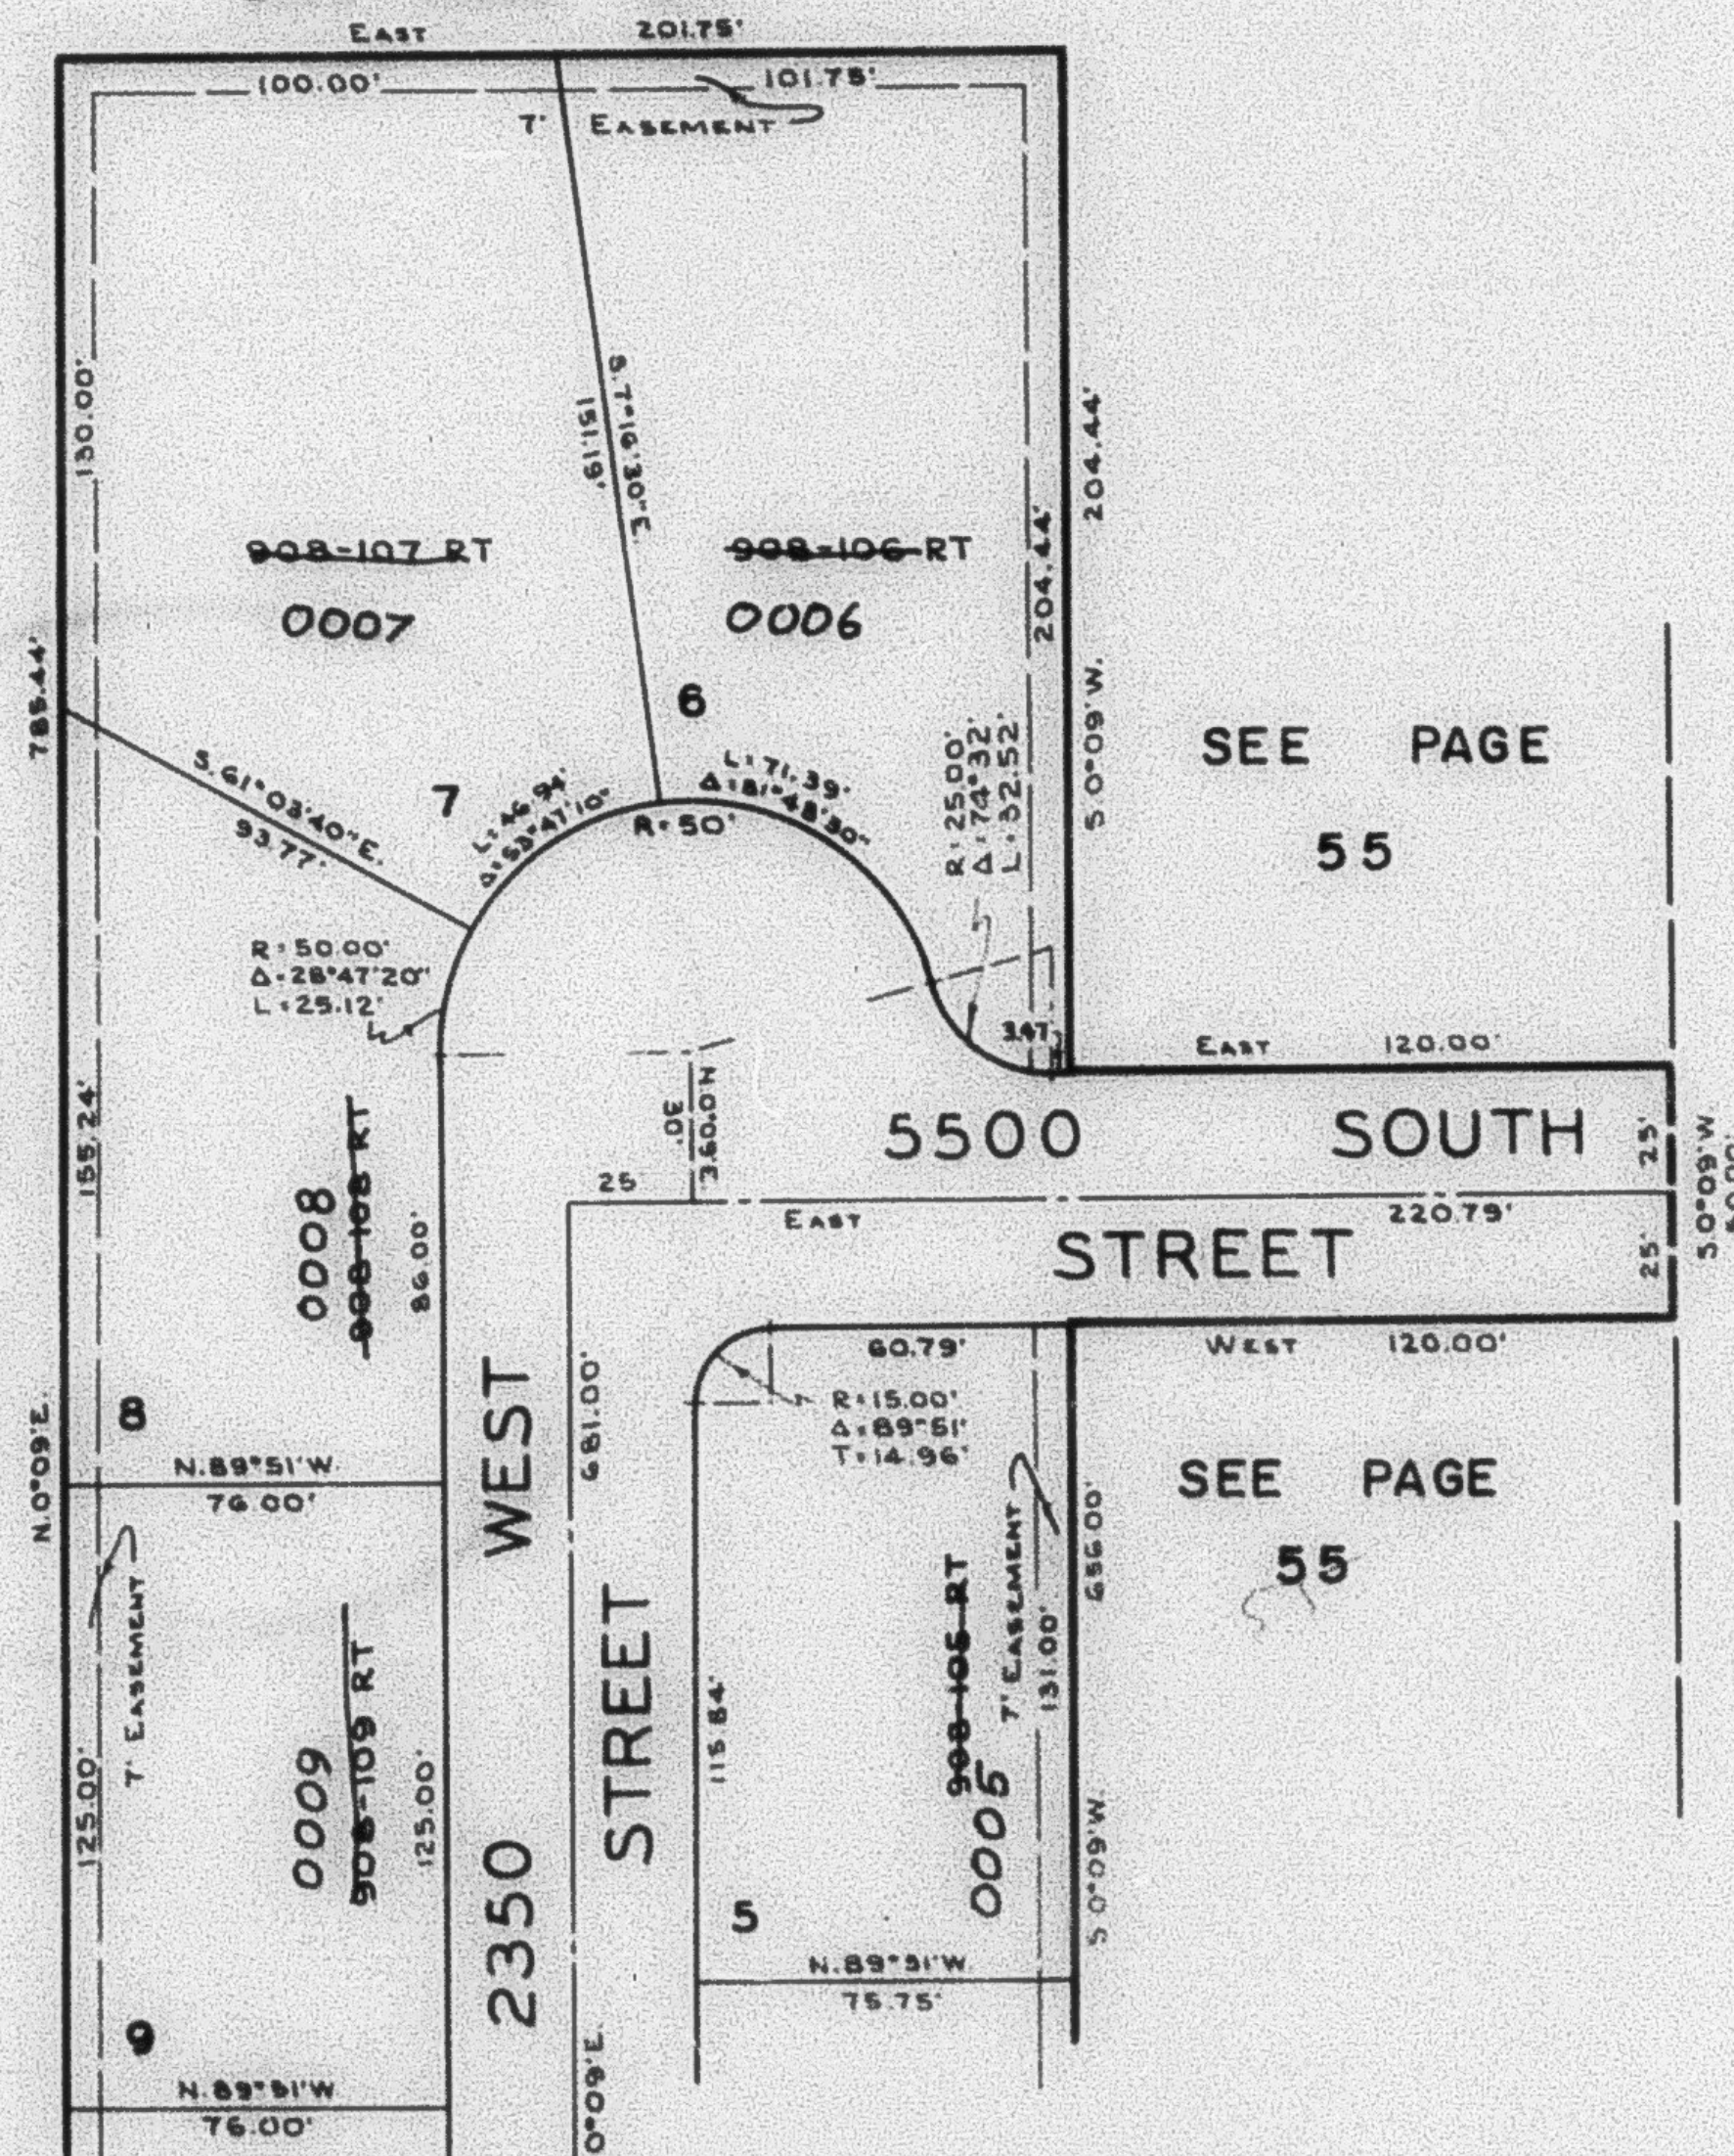

SEE ABOVE
 AT LEFT

NOTE: FOR COMPLETE ENGINEERING
 DATA, SEE BOOK 15 OF
 PLATS, PAGE 6B.

S.E. CORNER OF S.W. 1/4,
 SECTION 14, T.5N.,
 R.2W., S.L.B.&M.

2300 WEST STREET

SEE PAGE
 55

SEE PAGE
 55