

PART OF S.W. 1/4 SEC. 14, T.5N., R.2W., S.L.B.&M.  
**ENGLISH MANOR SUBDIVISION**

56

TAXING UNIT: 41

ROY CITY  
 SCALE 1"=50'


PREFIX: 09-056

EXCEPT WHERE OTHERWISE SHOWN  
 ALL LOTS ARE OWNED BY  
 ENGLISH BROTHERS  
 A PARTNERSHIP

NORTH DAVIS COUNTY SEWER DISTRICT  
 ROY WATER CONSERVANCY SUBDISTRICT


SEE BELOW AT RIGHT

SEE  
 PAGE  
 55

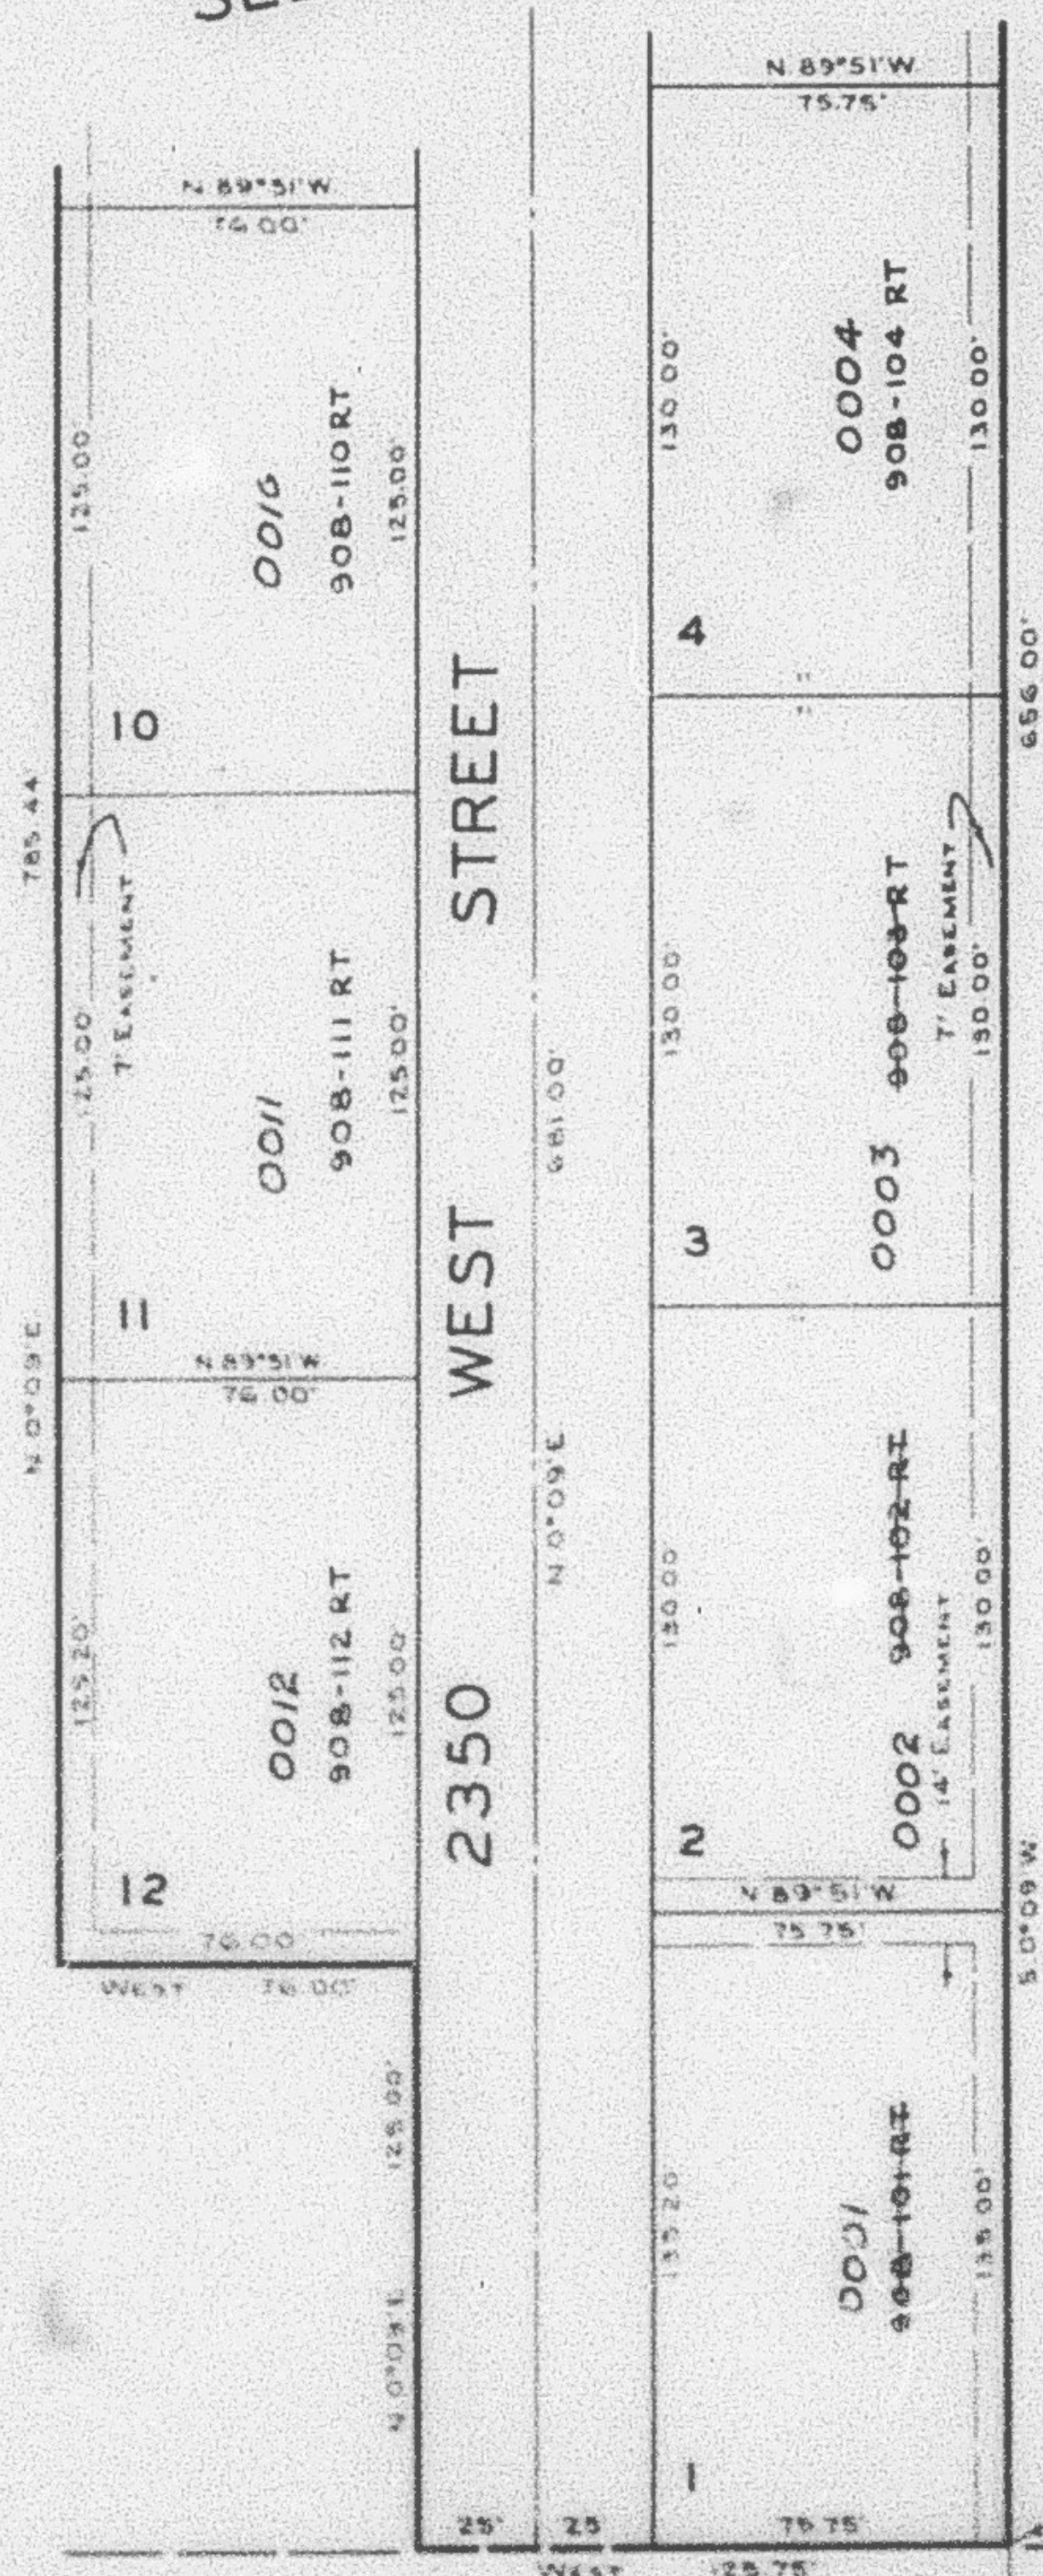

SEE  
 PAGE  
 55

SEE  
 PAGE  
 63

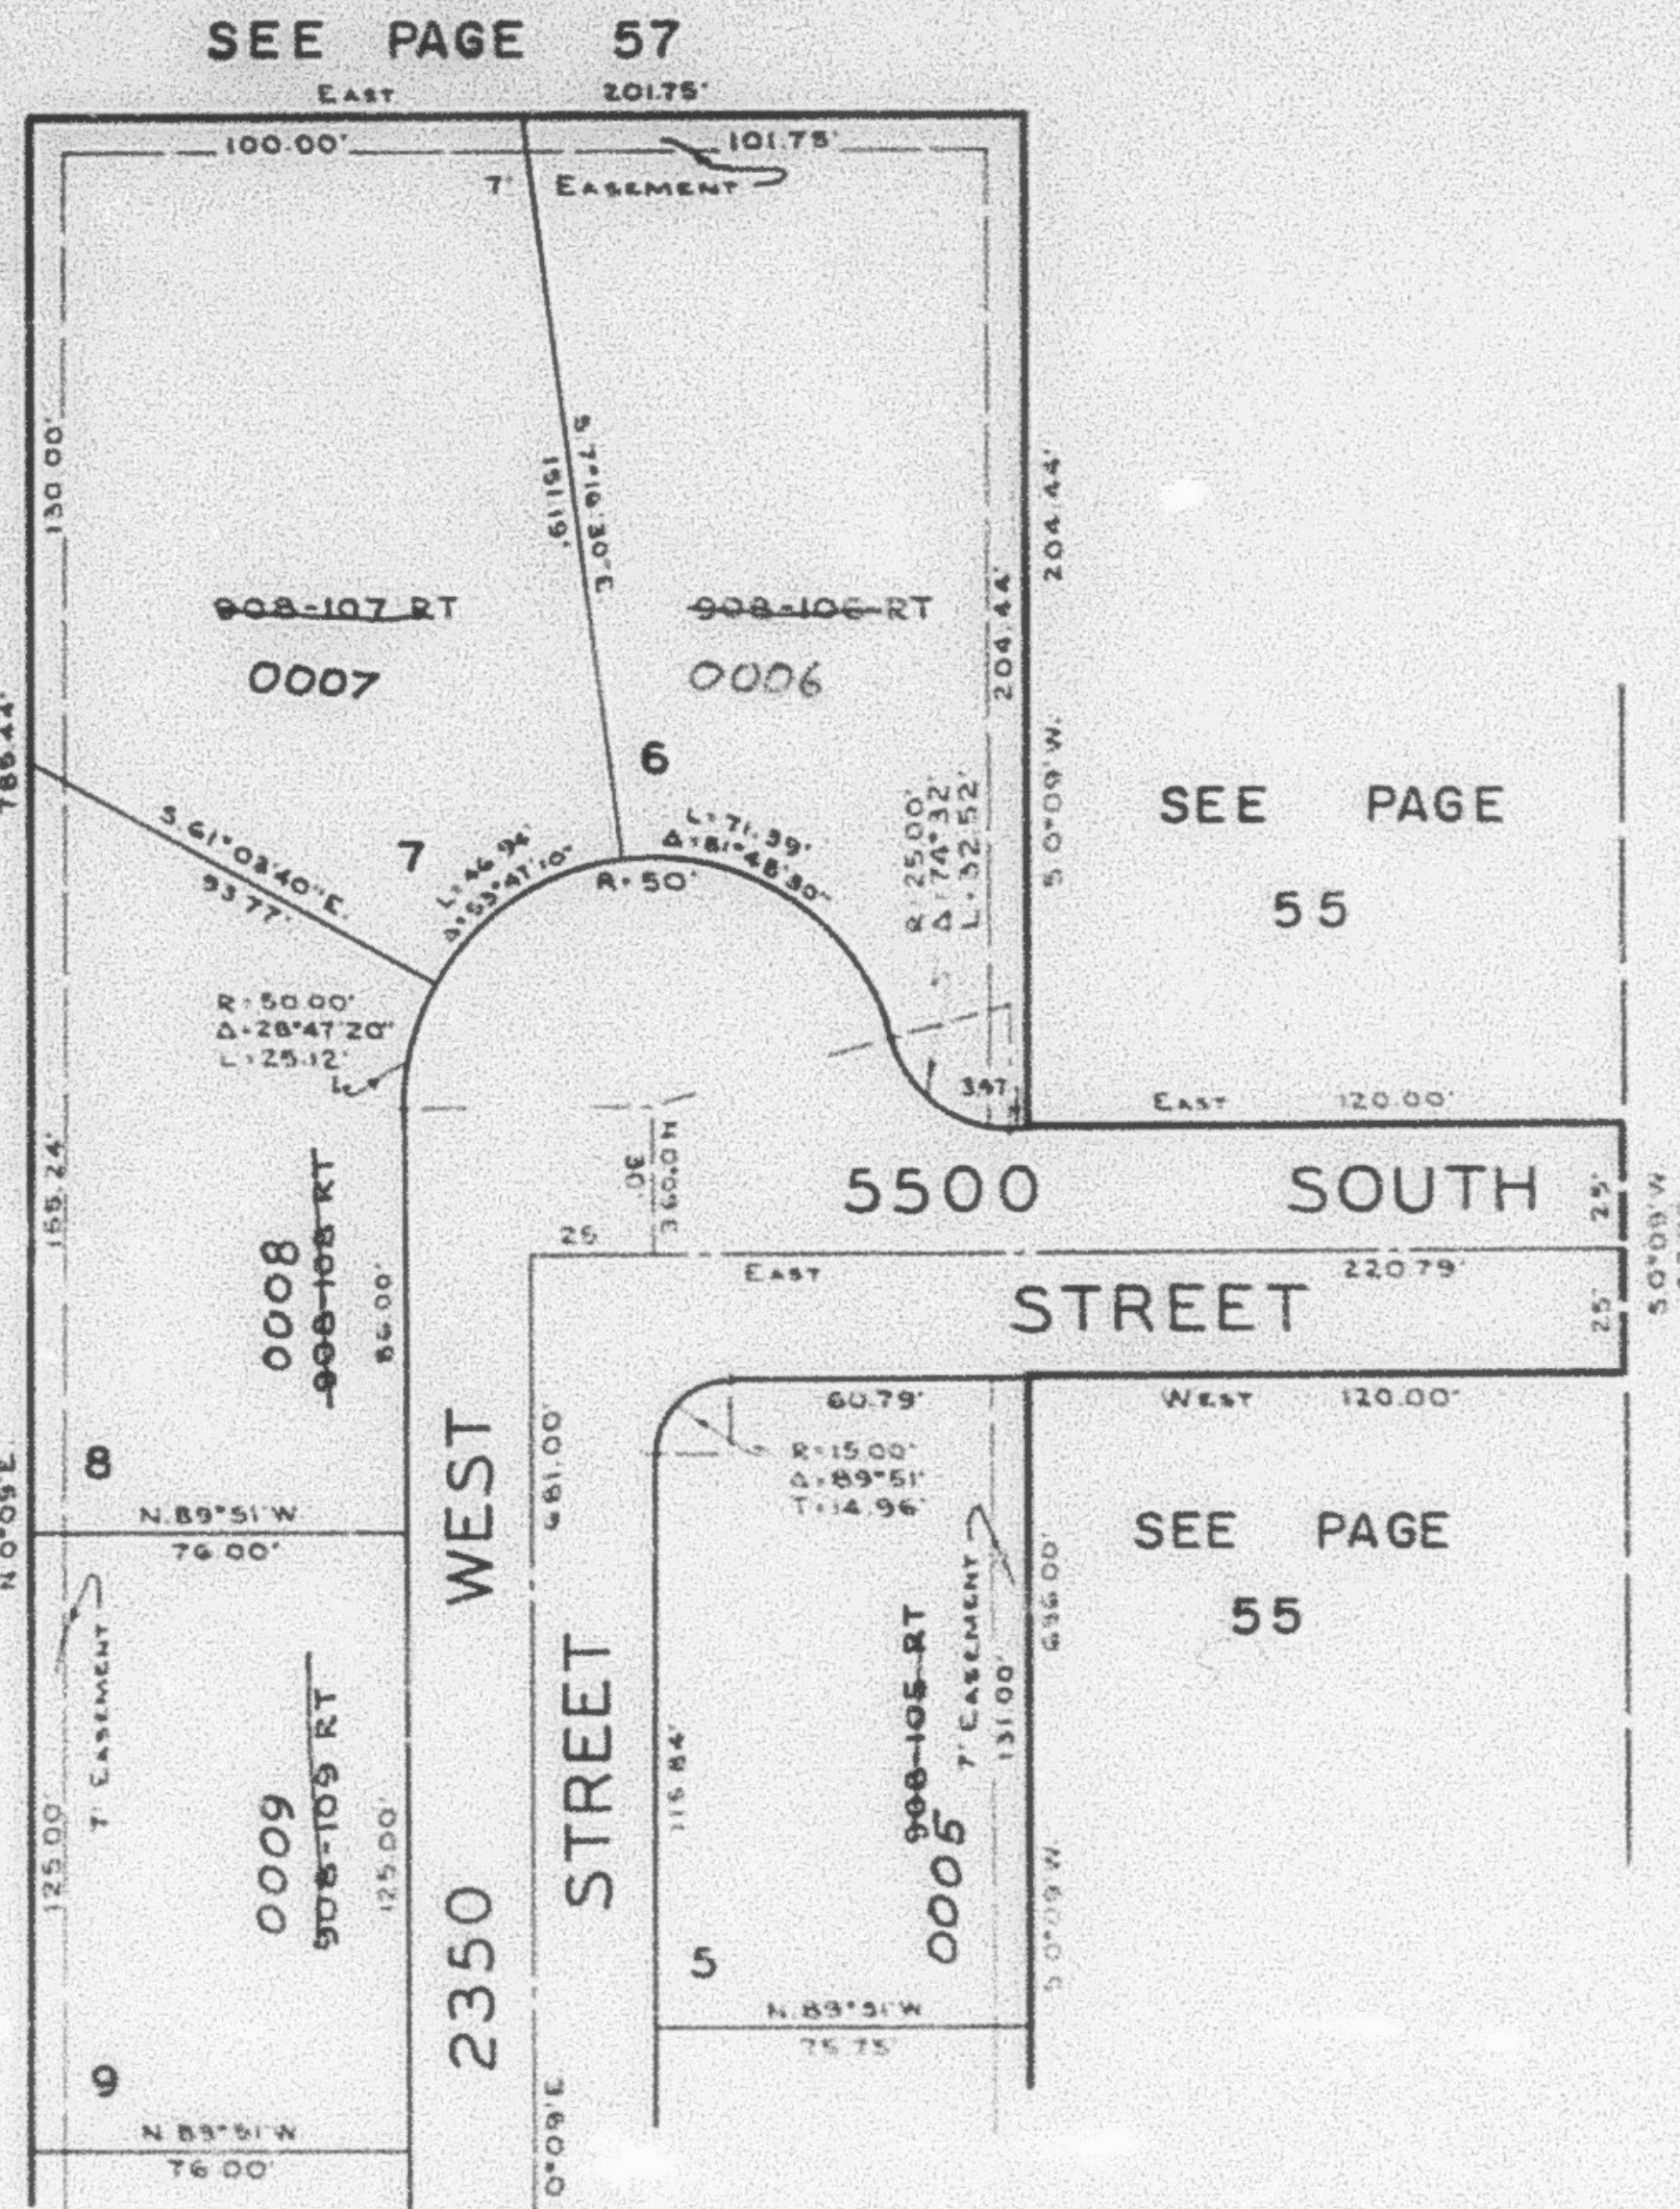

SEE  
 PAGE  
 55

SEE  
 PAGE  
 55

SEE  
 ABOVE  
 AT  
 LEFT

NOTE: FOR COMPLETE ENGINEERING  
 DATA, SEE BOOK 15 OF  
 PLATS, PAGE 68.

SE CORNER OF S.W. 1/4,  
 SECTION 14, T.5N.,  
 R.2W., S.L.B.&M.

5600 SOUTH STREET

2300 WEST STREET

2300 WEST STREET

SEE  
 PAGE  
 114