

PART OF S.W. 1/4 SEC. 14, T.5N., R.2W., S.L.B.&M.
ENGLISH MANOR SUBDIVISION

56

TAXING UNIT: 41

ROY CITY
 SCALE 1"=50'


PREFIX: 09-056

EXCEPT WHERE OTHERWISE SHOWN
 ALL LOTS ARE OWNED BY
 E. & E. INVESTMENT CO.

NORTH DAVIS COUNTY SEWER DISTRICT
 ROY WATER CONSERVANCY SUBDISTRICT

SEE BELOW AT RIGHT

SEE
 PAGE
 55

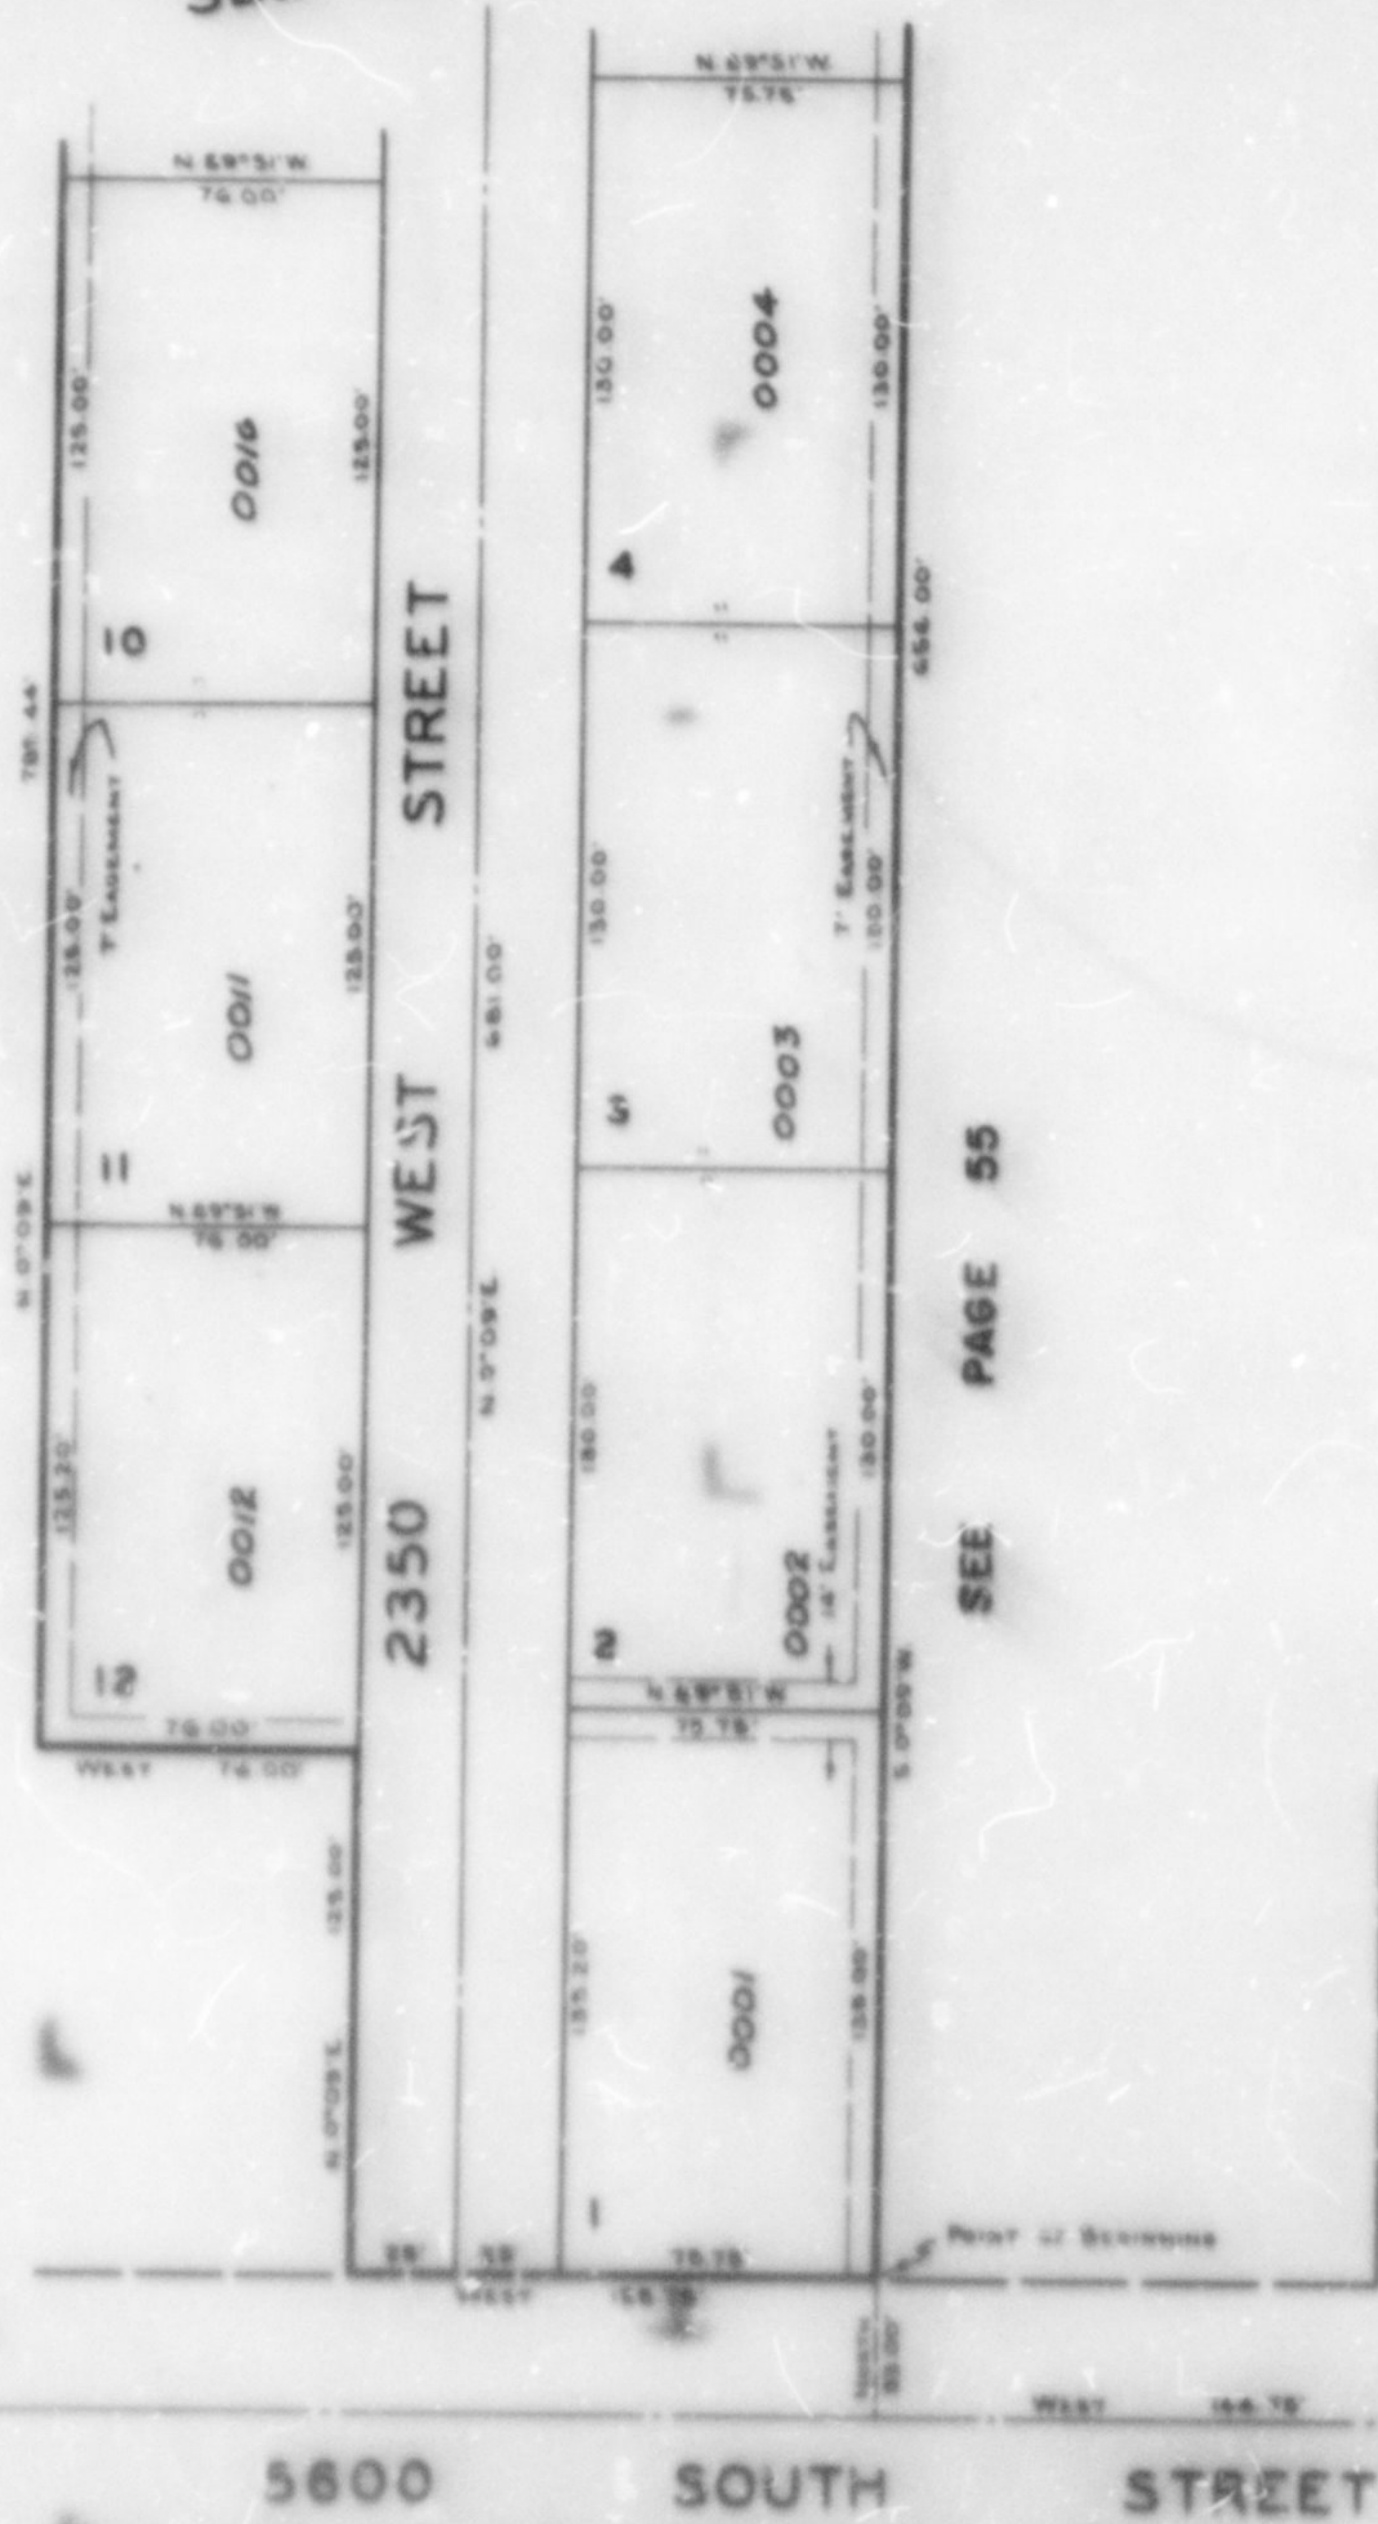


SEE PAGE 114

SEE PAGE 63

SEE PAGE 55

SEE PAGE 57

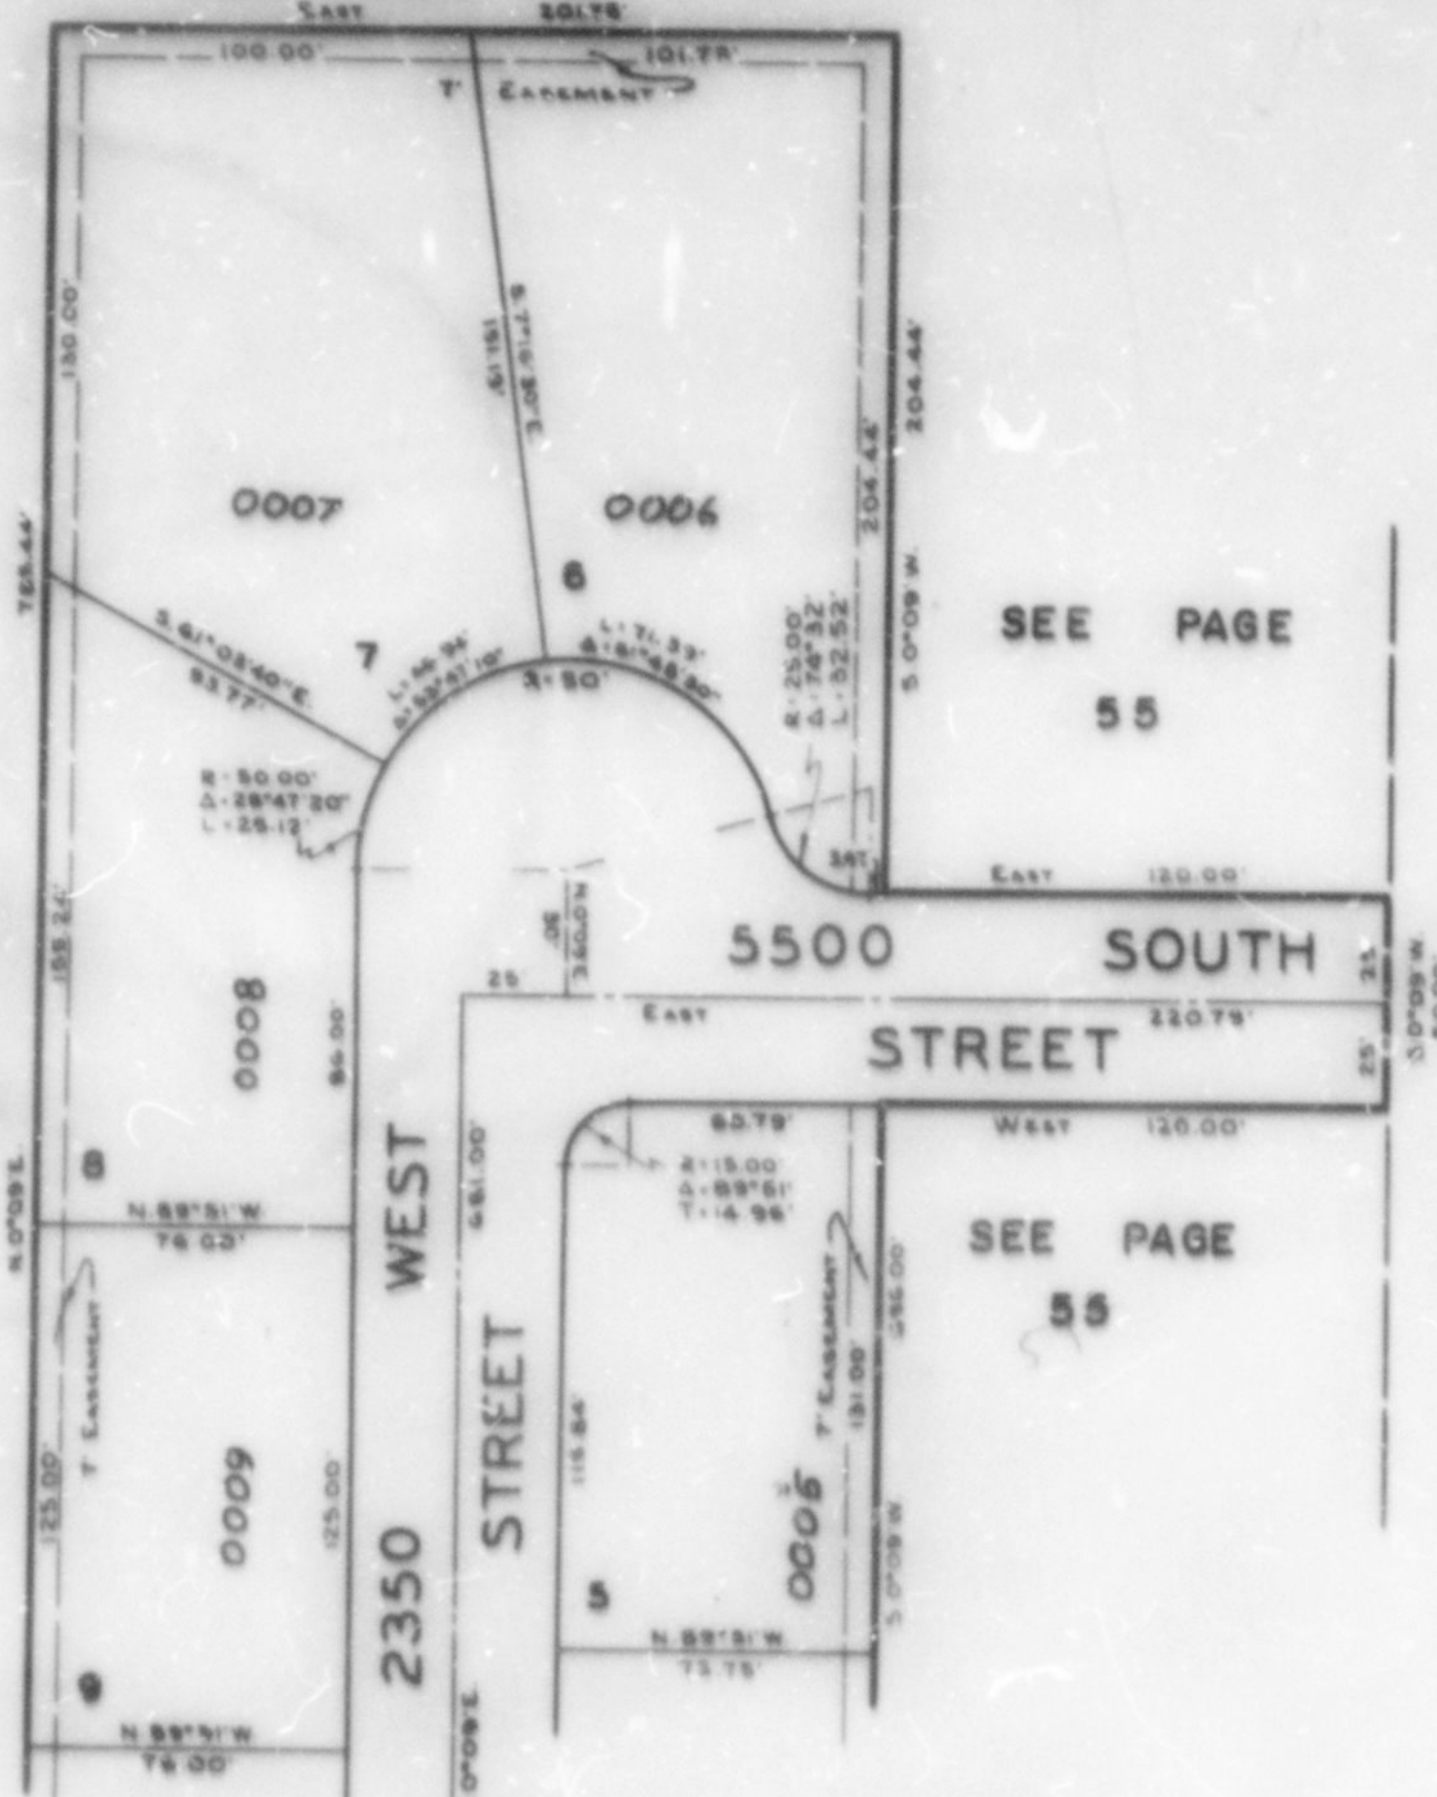

SEE ABOVE
 AT LEFT

SEE PAGE
 55

SEE PAGE
 55

NOTE: FOR COMPLETE ENGINEERING
 DATA, SEE BOOK 16 OF
 PLATS, PAGE 68.

SE CORNER OF S.W. 1/4
 SECTION 14, T.5N.,
 R.2W., S.L.B.&M.

2300 WEST STREET

2350 WEST STREET

5500 SOUTH STREET

5600 SOUTH STREET