

PART OF S.W. 1/4 SEC. 14, T.5N., R.2W., S.L.B.&M. **ENGLISH MANOR SUBDIVISION**

TAXING UNIT 41

ROY CITY
 SCALE 1"=50'


PREFIX 09-056

EXCEPT WHERE OTHERWISE SHOWN,
 ALL LOTS ARE OWNED BY
 P & E INVESTMENT CO.

NORTH DAVIS COUNTY SEWER DISTRICT
 ROY WATER CONSERVANCY SUBDISTRICT

SEE BELOW AT RIGHT


SEE
 PAGE
 55

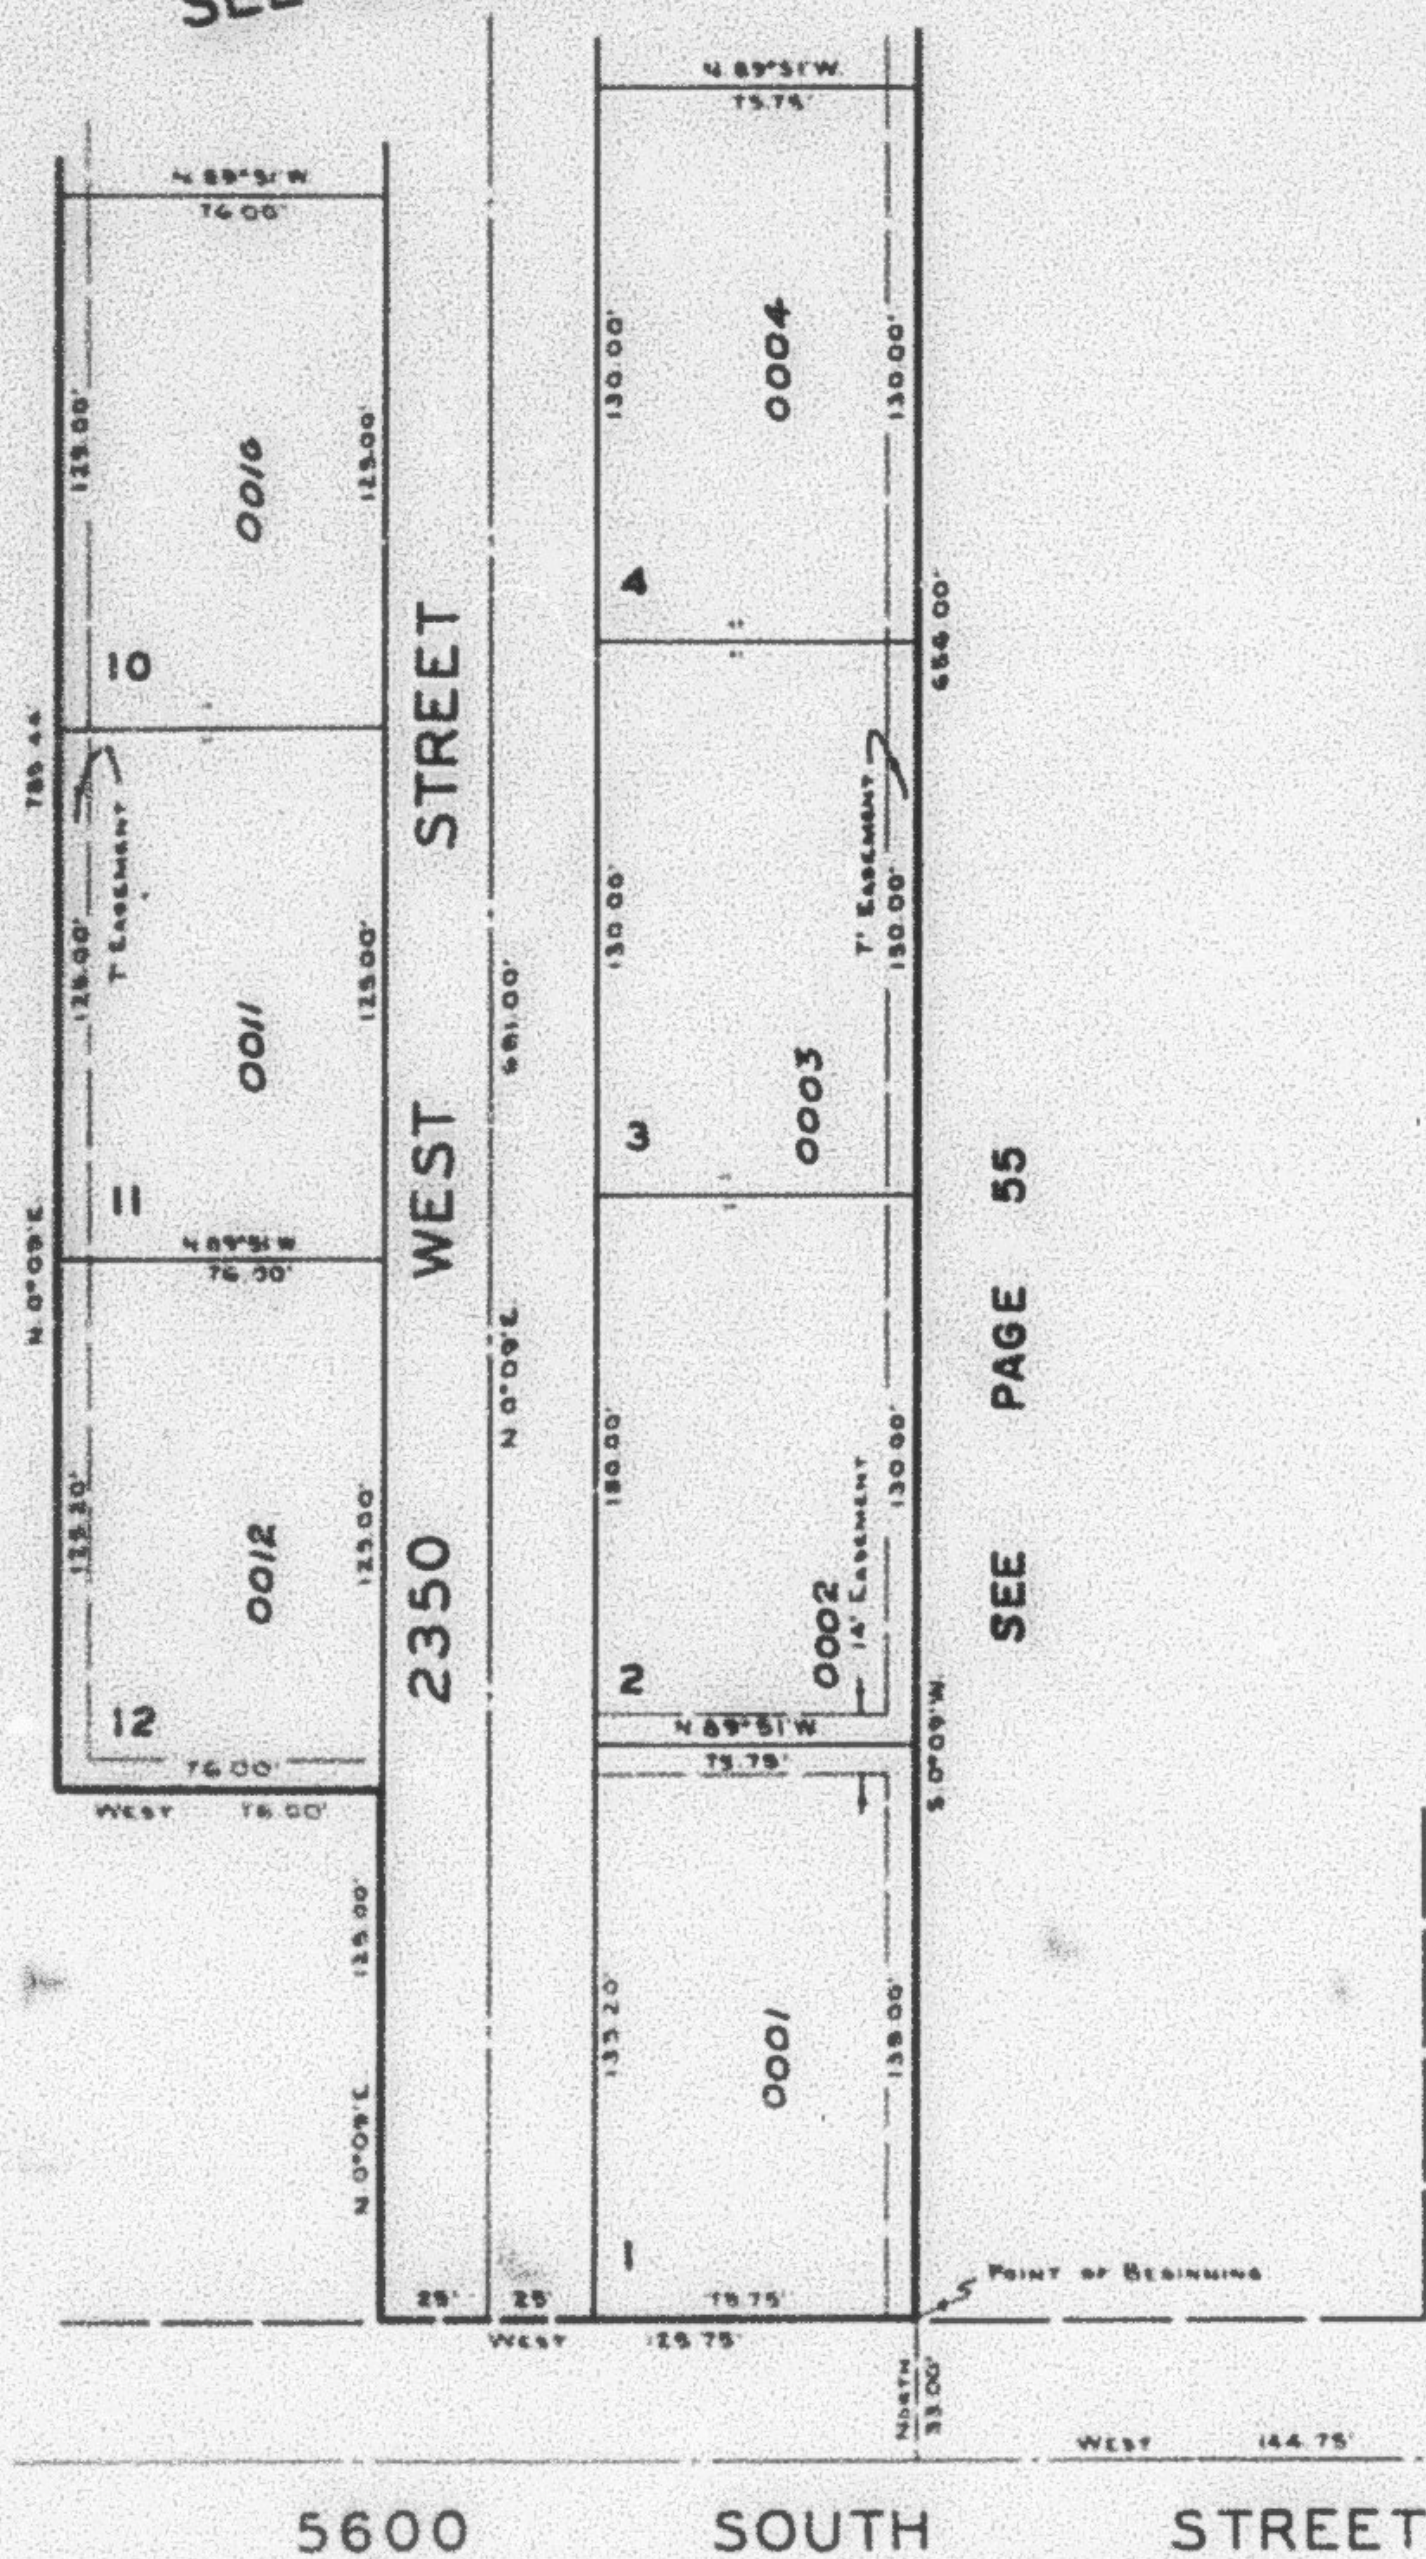

SEE PAGE 114

SEE PAGE 57

SEE PAGE 63

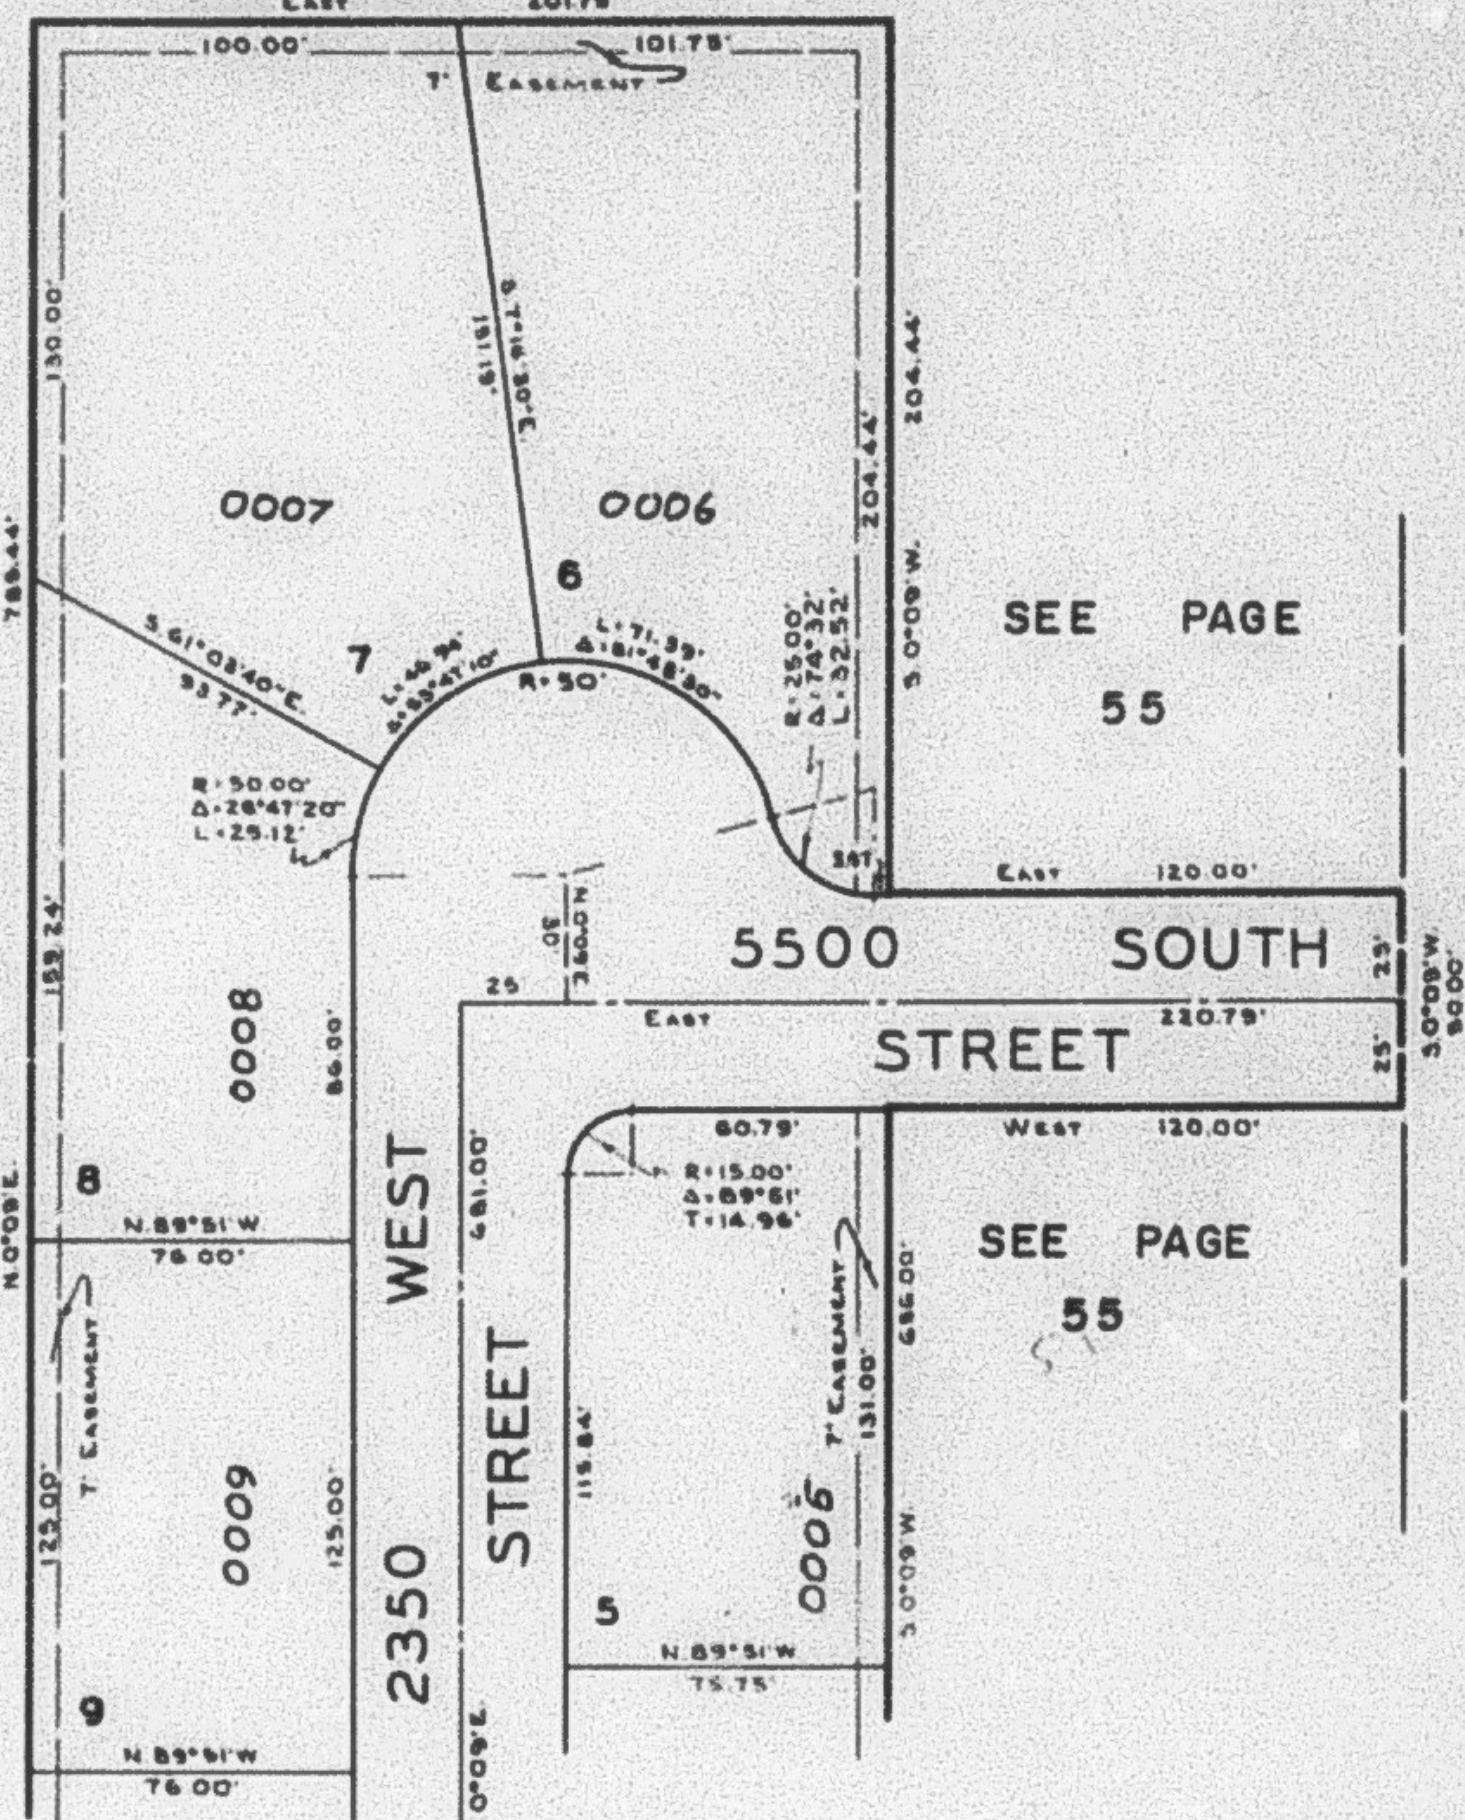

SEE ABOVE
 AT LEFT

NOTE: FOR COMPLETE ENGINEERING
 DATA, SEE BOOK 15 OF
 PLATS, PAGE 68.