

PART OF S.W. 1/4 SEC. 14, T.5N. R.2W. S.L.B.&M.
ENGLISH MANOR SUBDIVISION



TAXING UNIT 41

ROY CITY
 SCALE 1"=50'

PREFIX 09-050

EXCEPT WHERE OTHERWISE SHOWN,
 ALL LOTS ARE OWNED BY:
 E. & E. INVESTMENT CO.

NORTH DAVIS COUNTY SEWER DISTRICT
 ROY WATER CONSERVANCY SUBDISTRICT

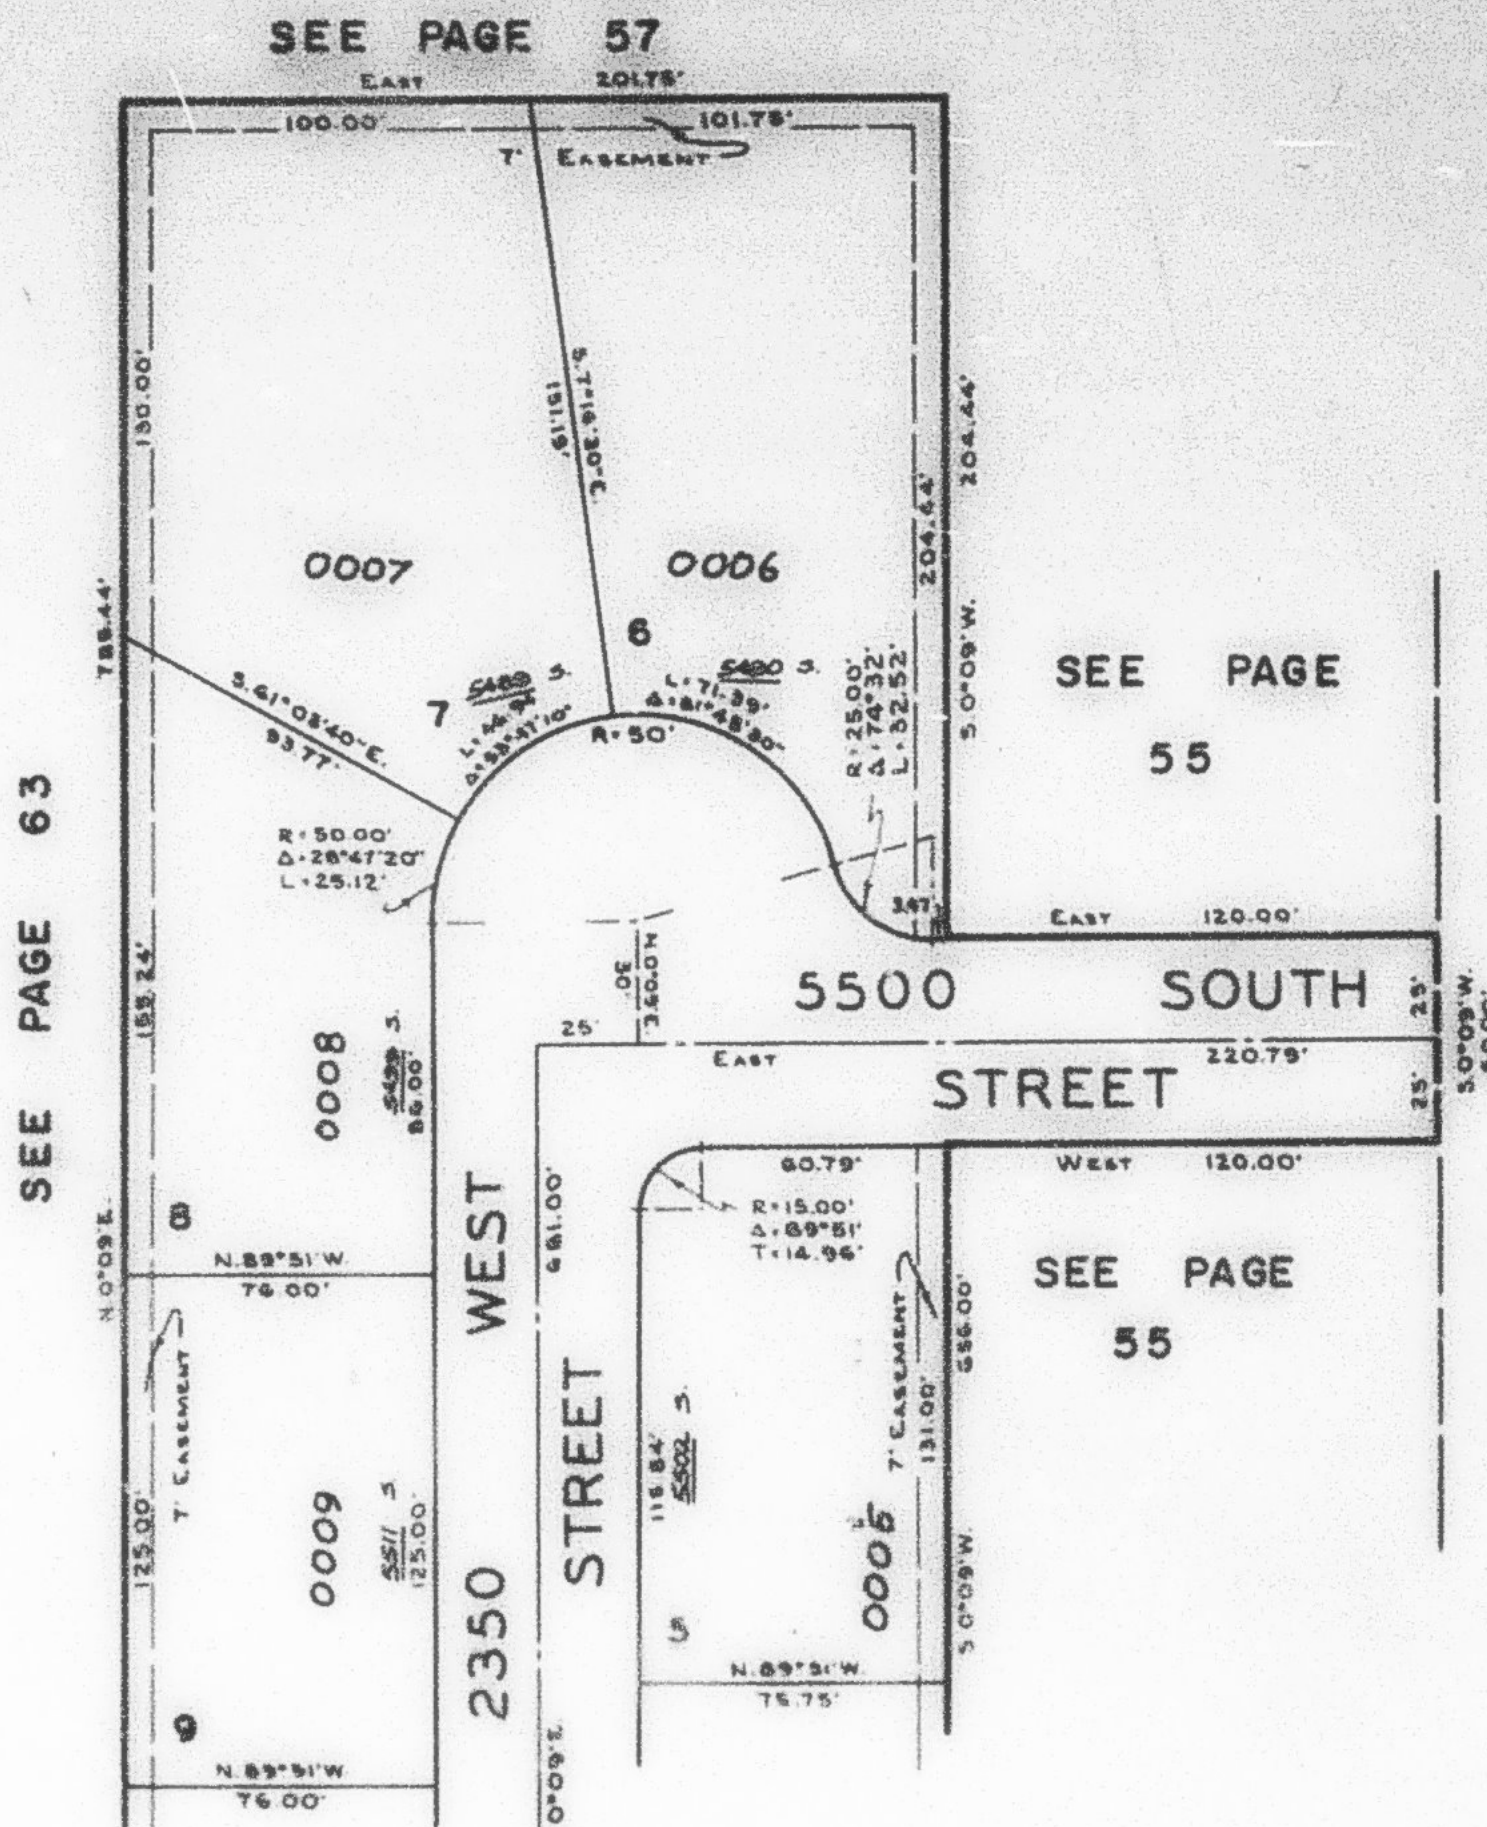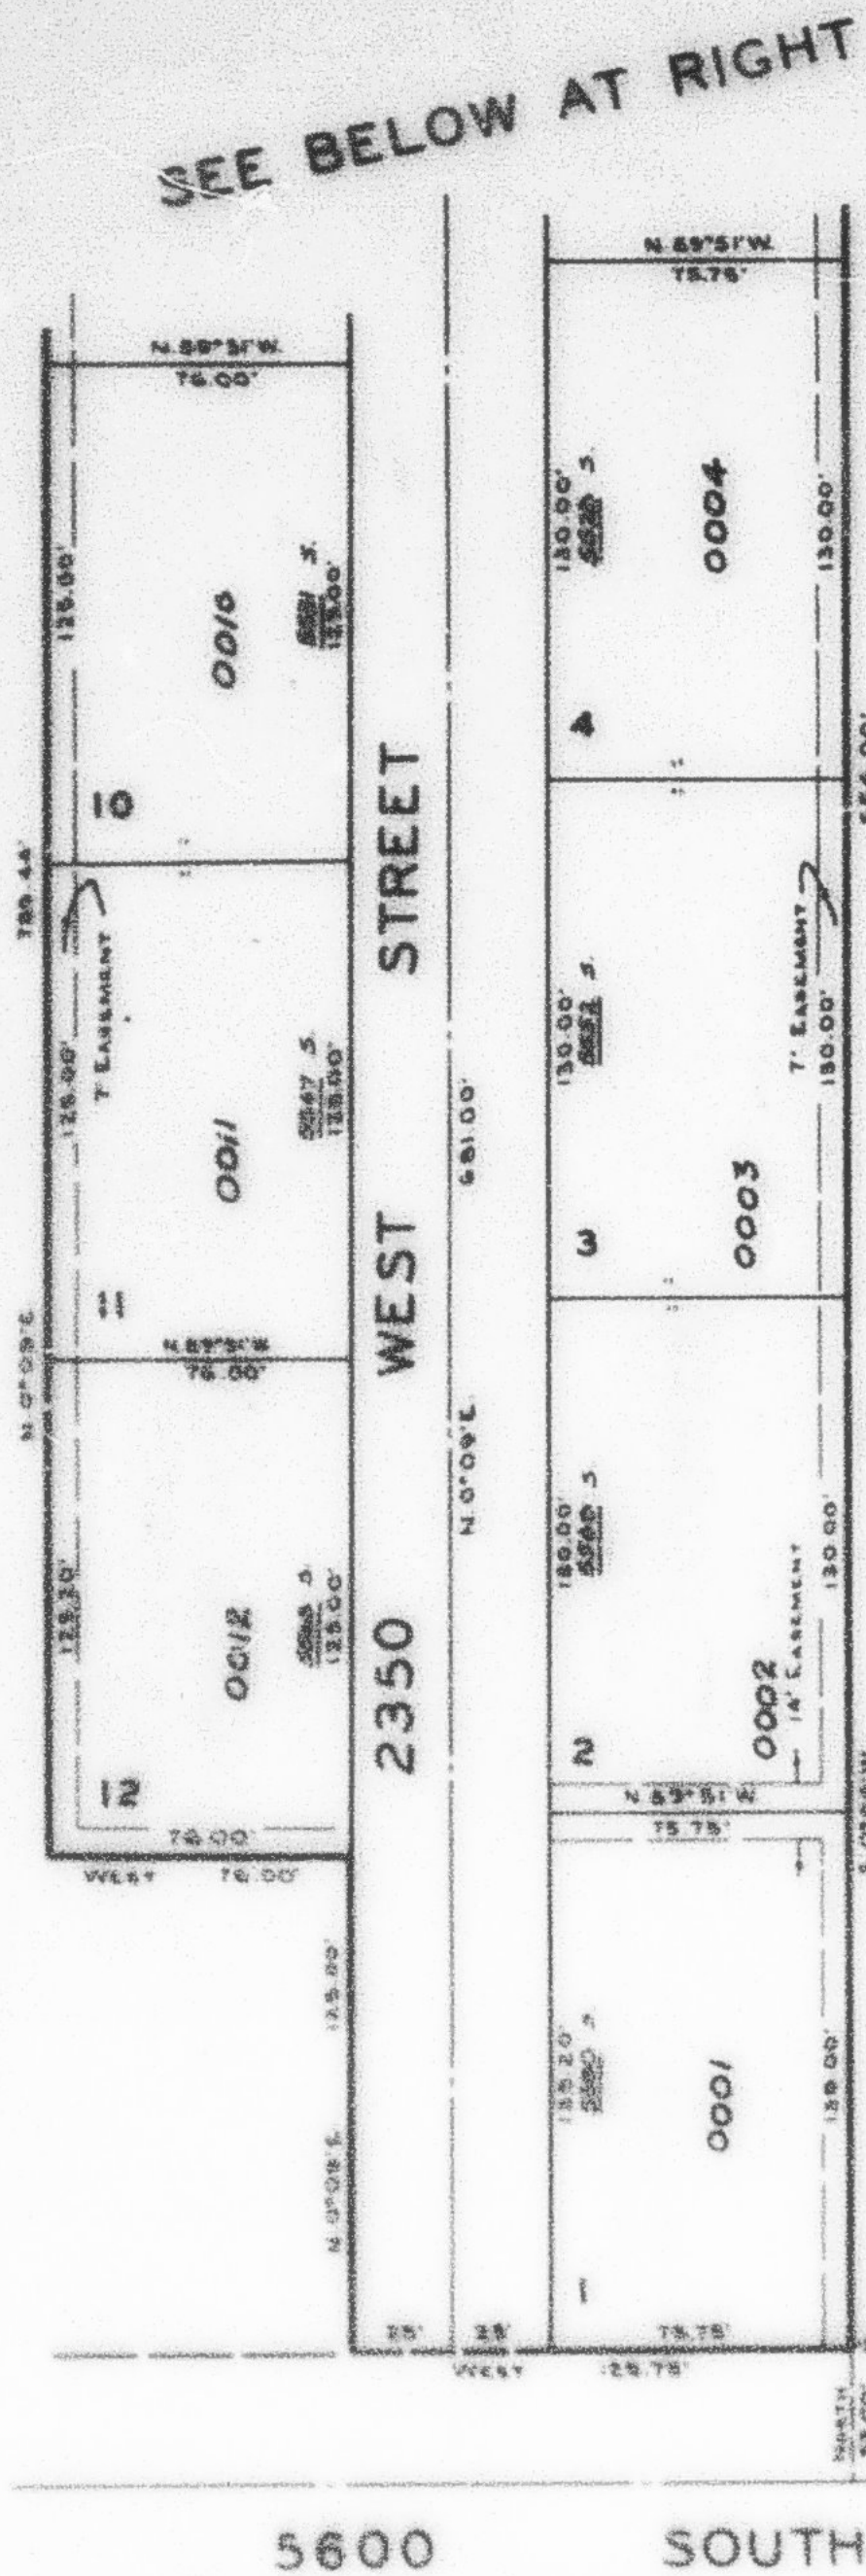

NOTE: FOR COMPLETE ENGINEERING
 DATA, SEE BOOK 15 OF
 PLATS, PAGE 68.

S.E. CORNER OF S.W. 1/4,
 SECTION 14, T.5N.
 R.2W. S.L.B.&M.

SEE PAGE 114