

PART OF S.W. 1/4 SEC. 14, T.5N., R.2W., S.L.B.&M.
ENGLISH MANOR SUBDIVISION

56

TAXING UNIT: 41

ROY CITY
SCALE 1"=50'


PREFIX: 09-056

EXCEPT WHERE OTHERWISE SHOWN,
ALL LOTS ARE OWNED BY:
E. E. INVESTMENT CO.

NORTH DAVIS COUNTY SEWER DISTRICT
ROY WATER CONSERVANCY SUBDISTRICT

SEE BELOW AT RIGHT

SEE
PAGE
55

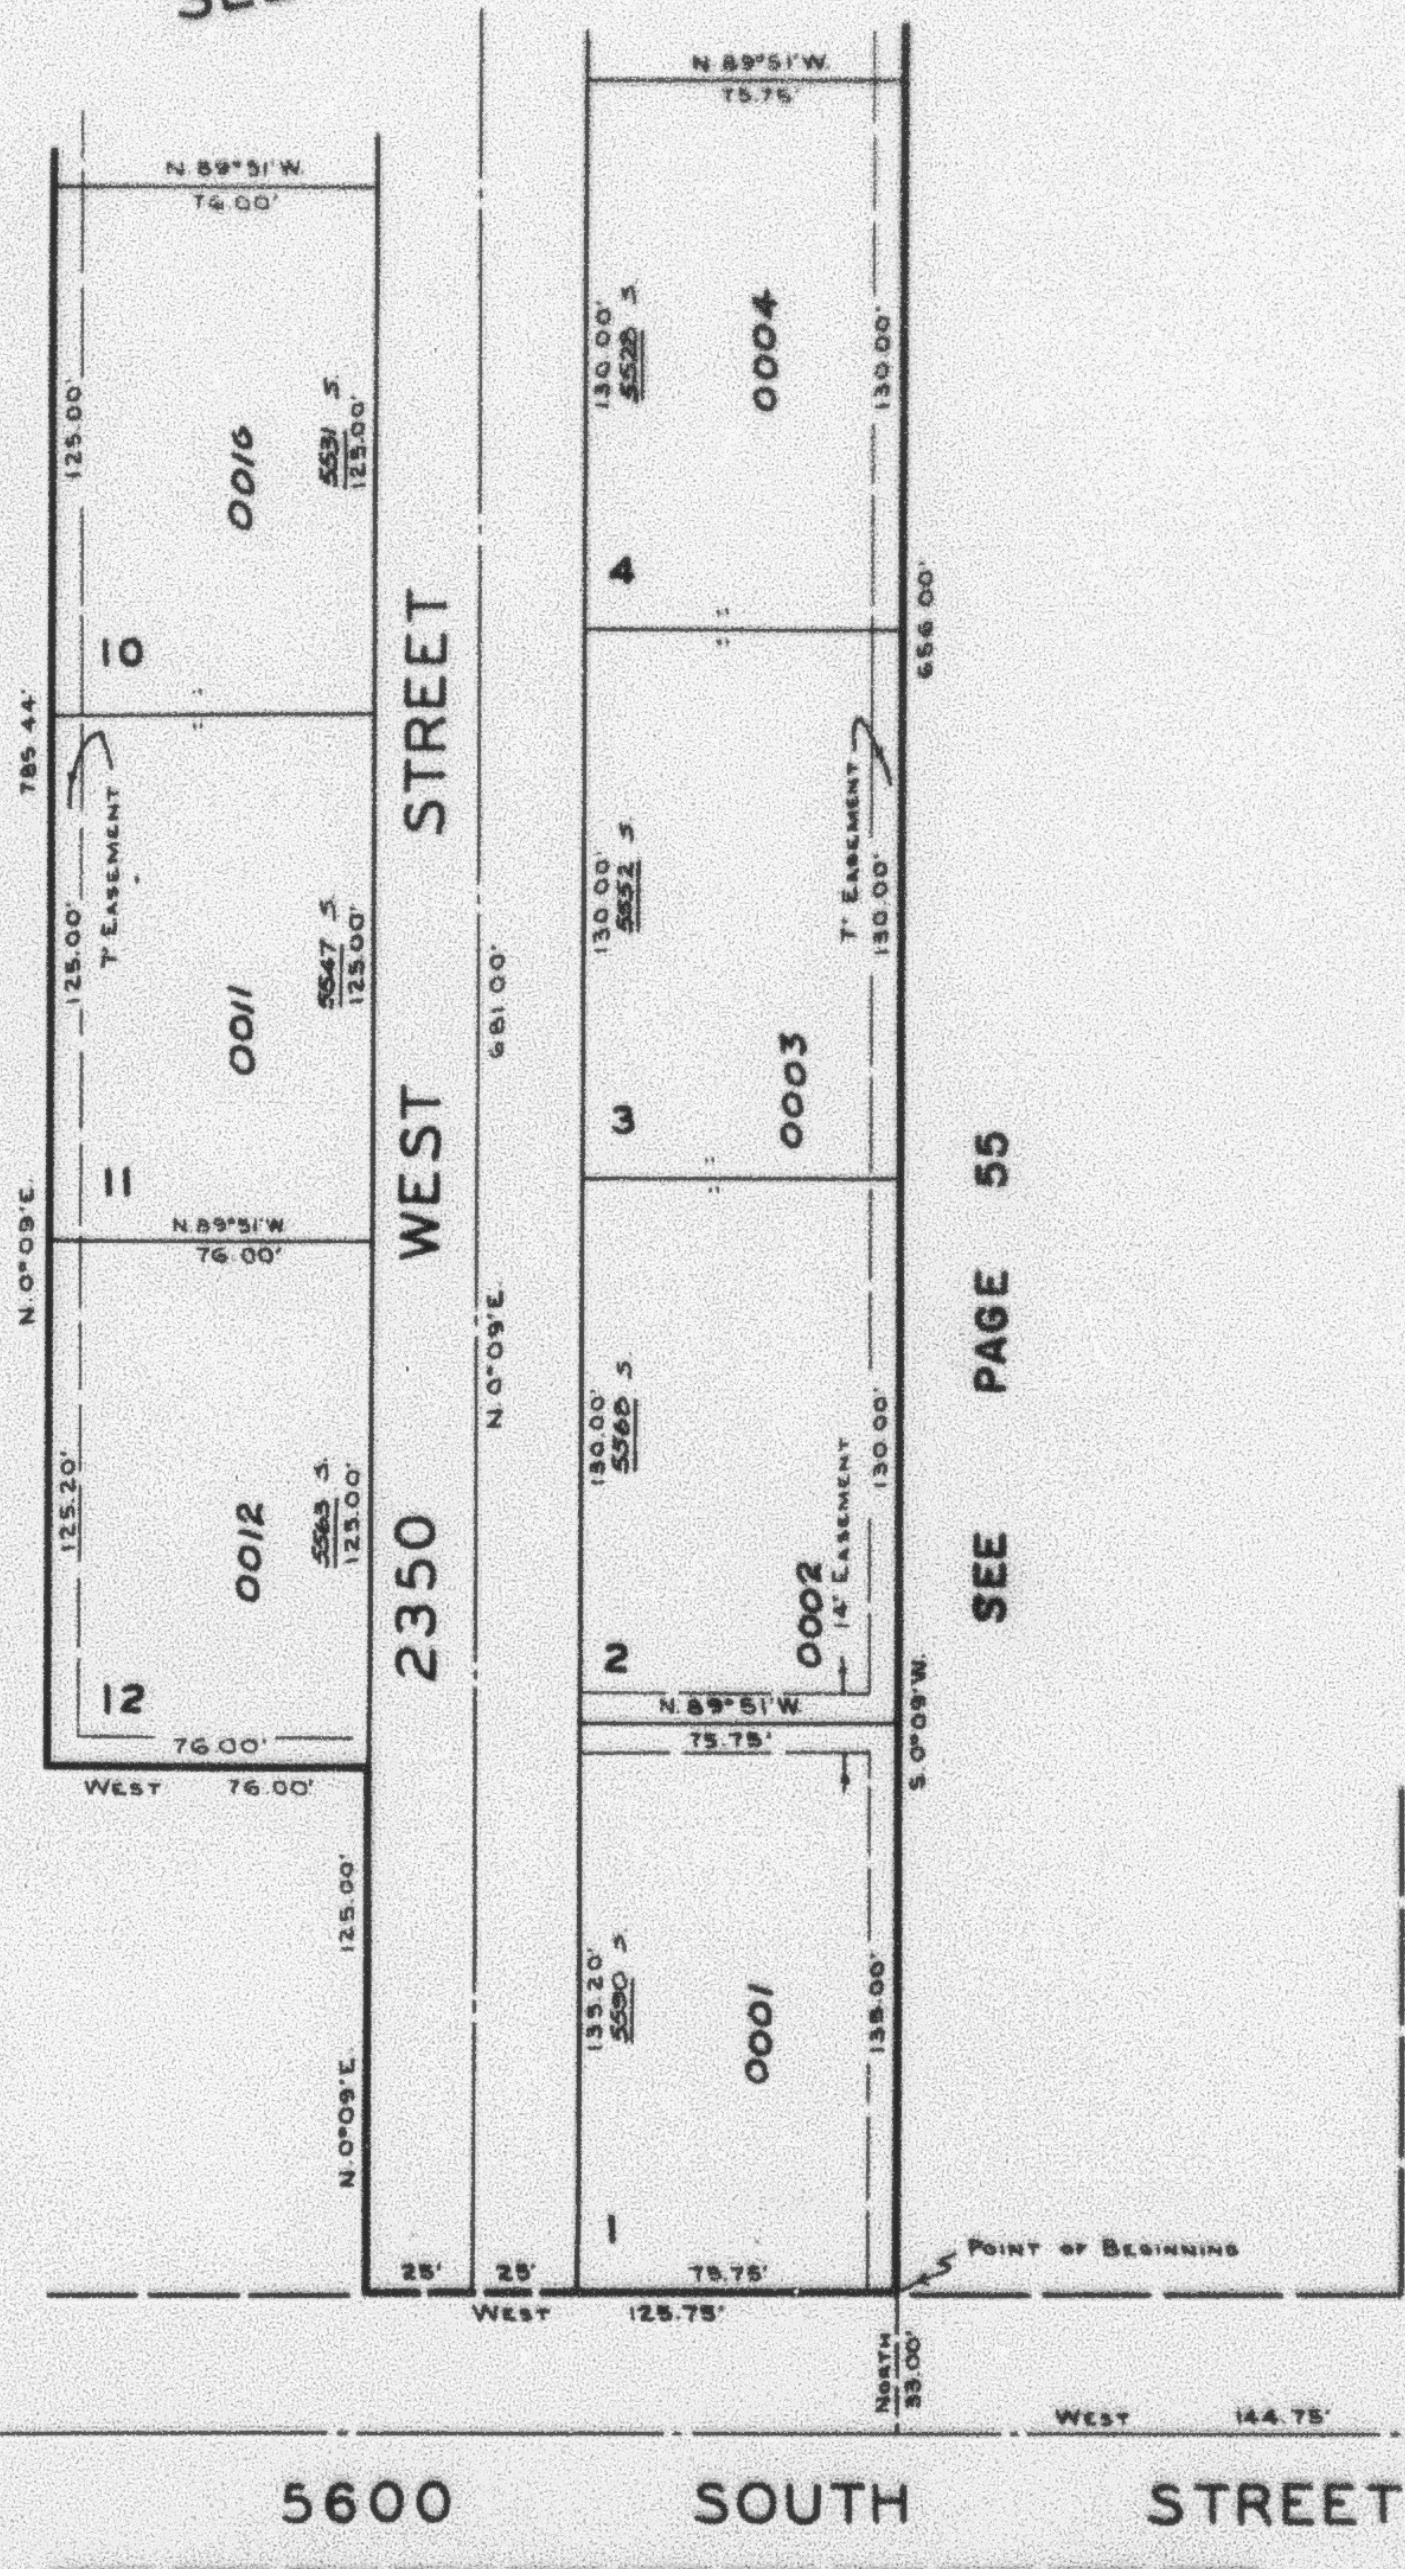


SEE PAGE 63

2300 WEST STREET

STREET

SEE ABOVE
AT LEFT

SEE PAGE 57

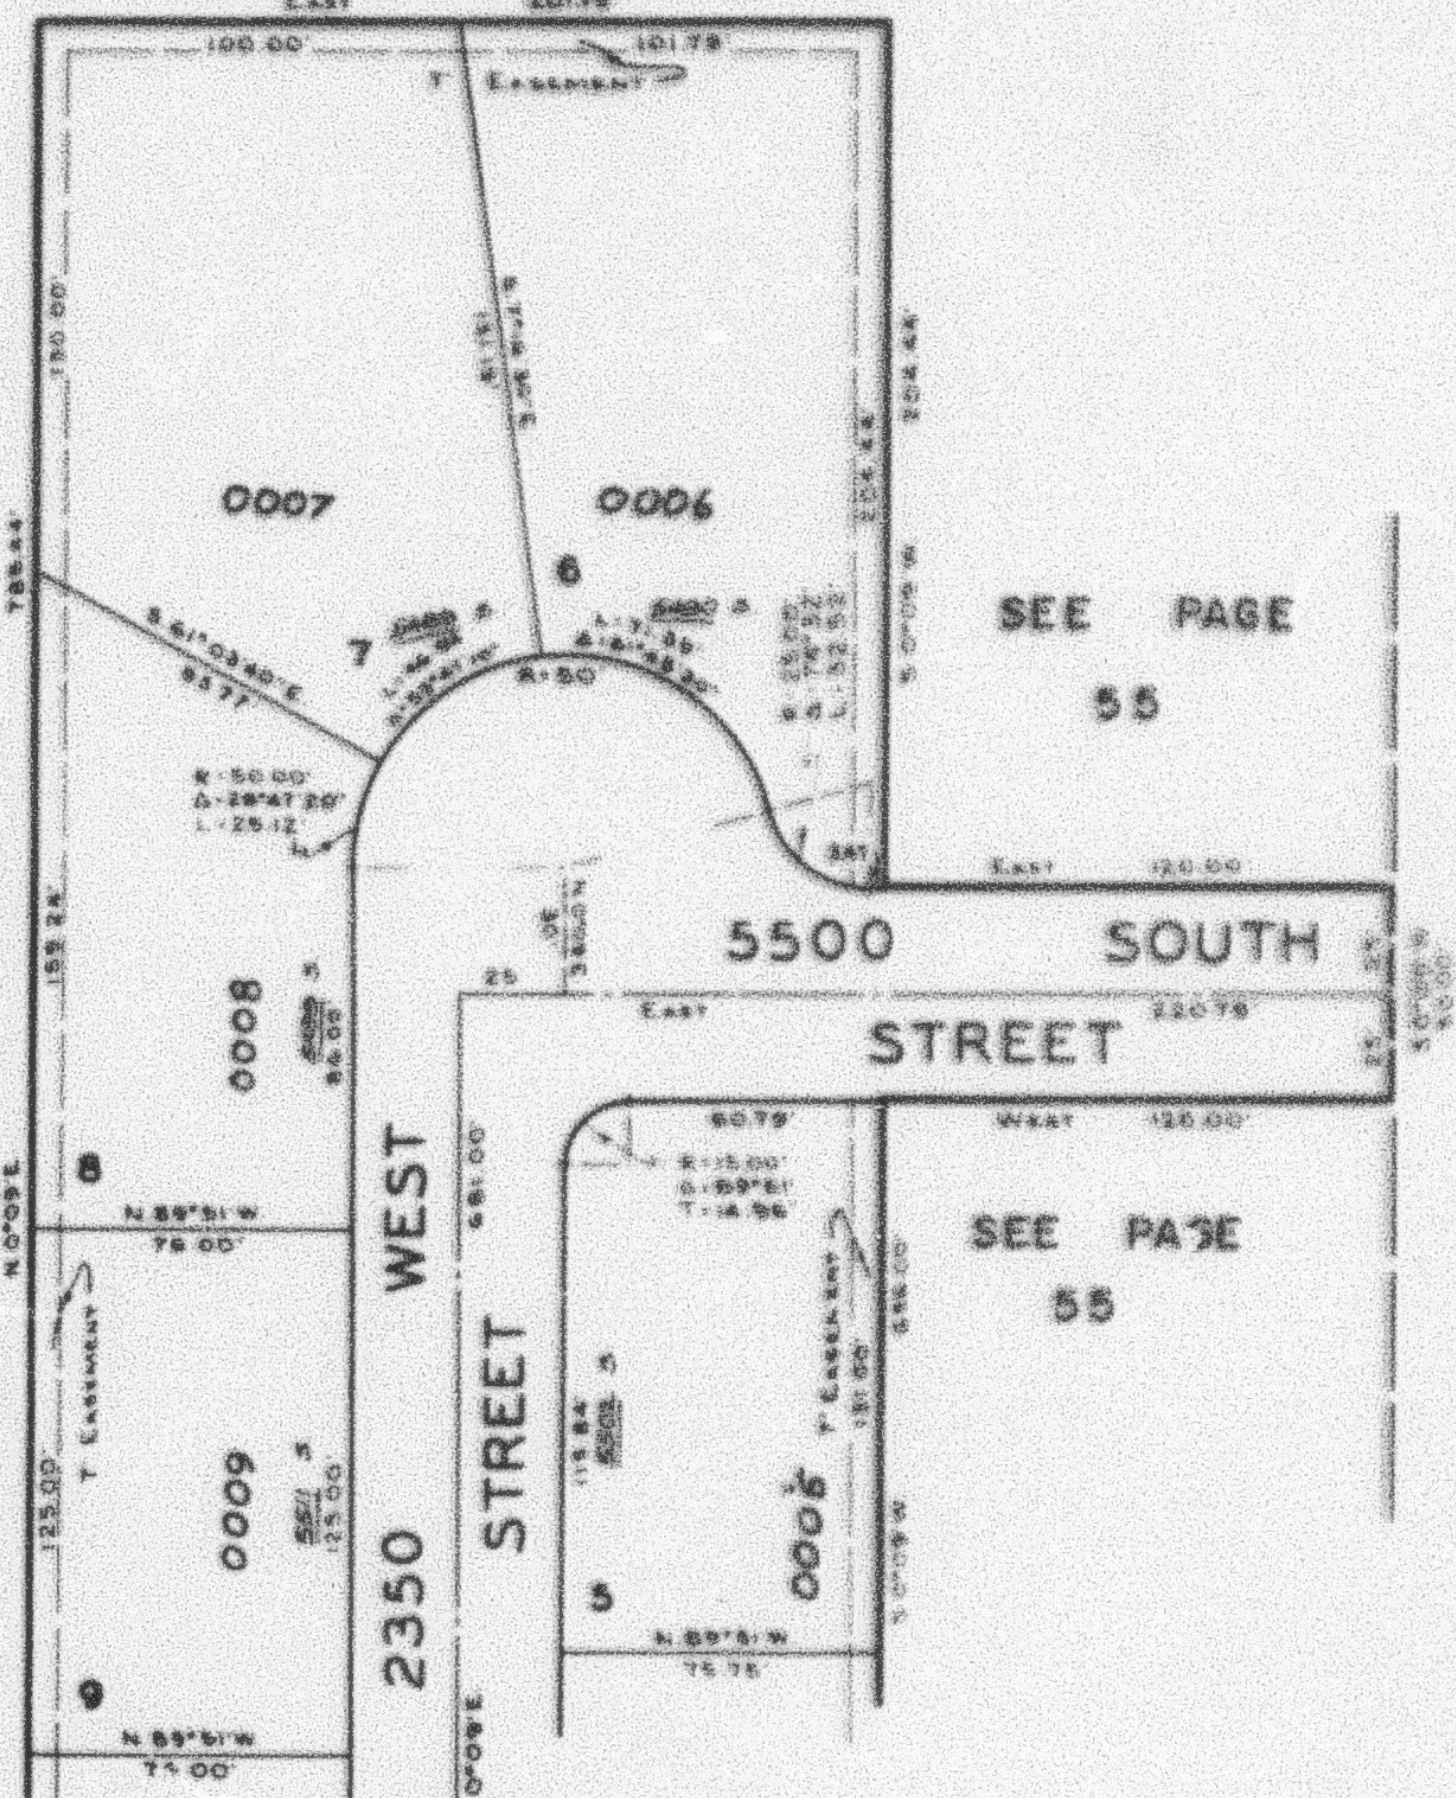

SEE PAGE
55

SEE PAGE
55

2300 WEST STREET

NOTE: FOR COMPLETE ENGINEERING
DATA, SEE BOOK 15 OF
PLATS, PAGE 68.

S.E. CORNER OF S.W. 1/4,
SECTION 14, T.5N.,
R.2W., S.L.B.&M.