

PART OF S.W. 1/4 SEC. 14, T.5N., R.2W., S.L.B.&M.
ENGLISH MANOR SUBDIVISION

TAXING UNIT: 41

ROY CITY
 SCALE 1"=50'


PREFIX: 09-056

EXCEPT WHERE OTHERWISE SHOWN,
 ALL LOTS ARE OWNED BY:
 E. & E. INVESTMENT CO.

NORTH DAVIS COUNTY SEWER DISTRICT
 ROY WATER CONSERVANCY SUBDISTRICT


SEE BELOW AT RIGHT

SEE PAGE 55

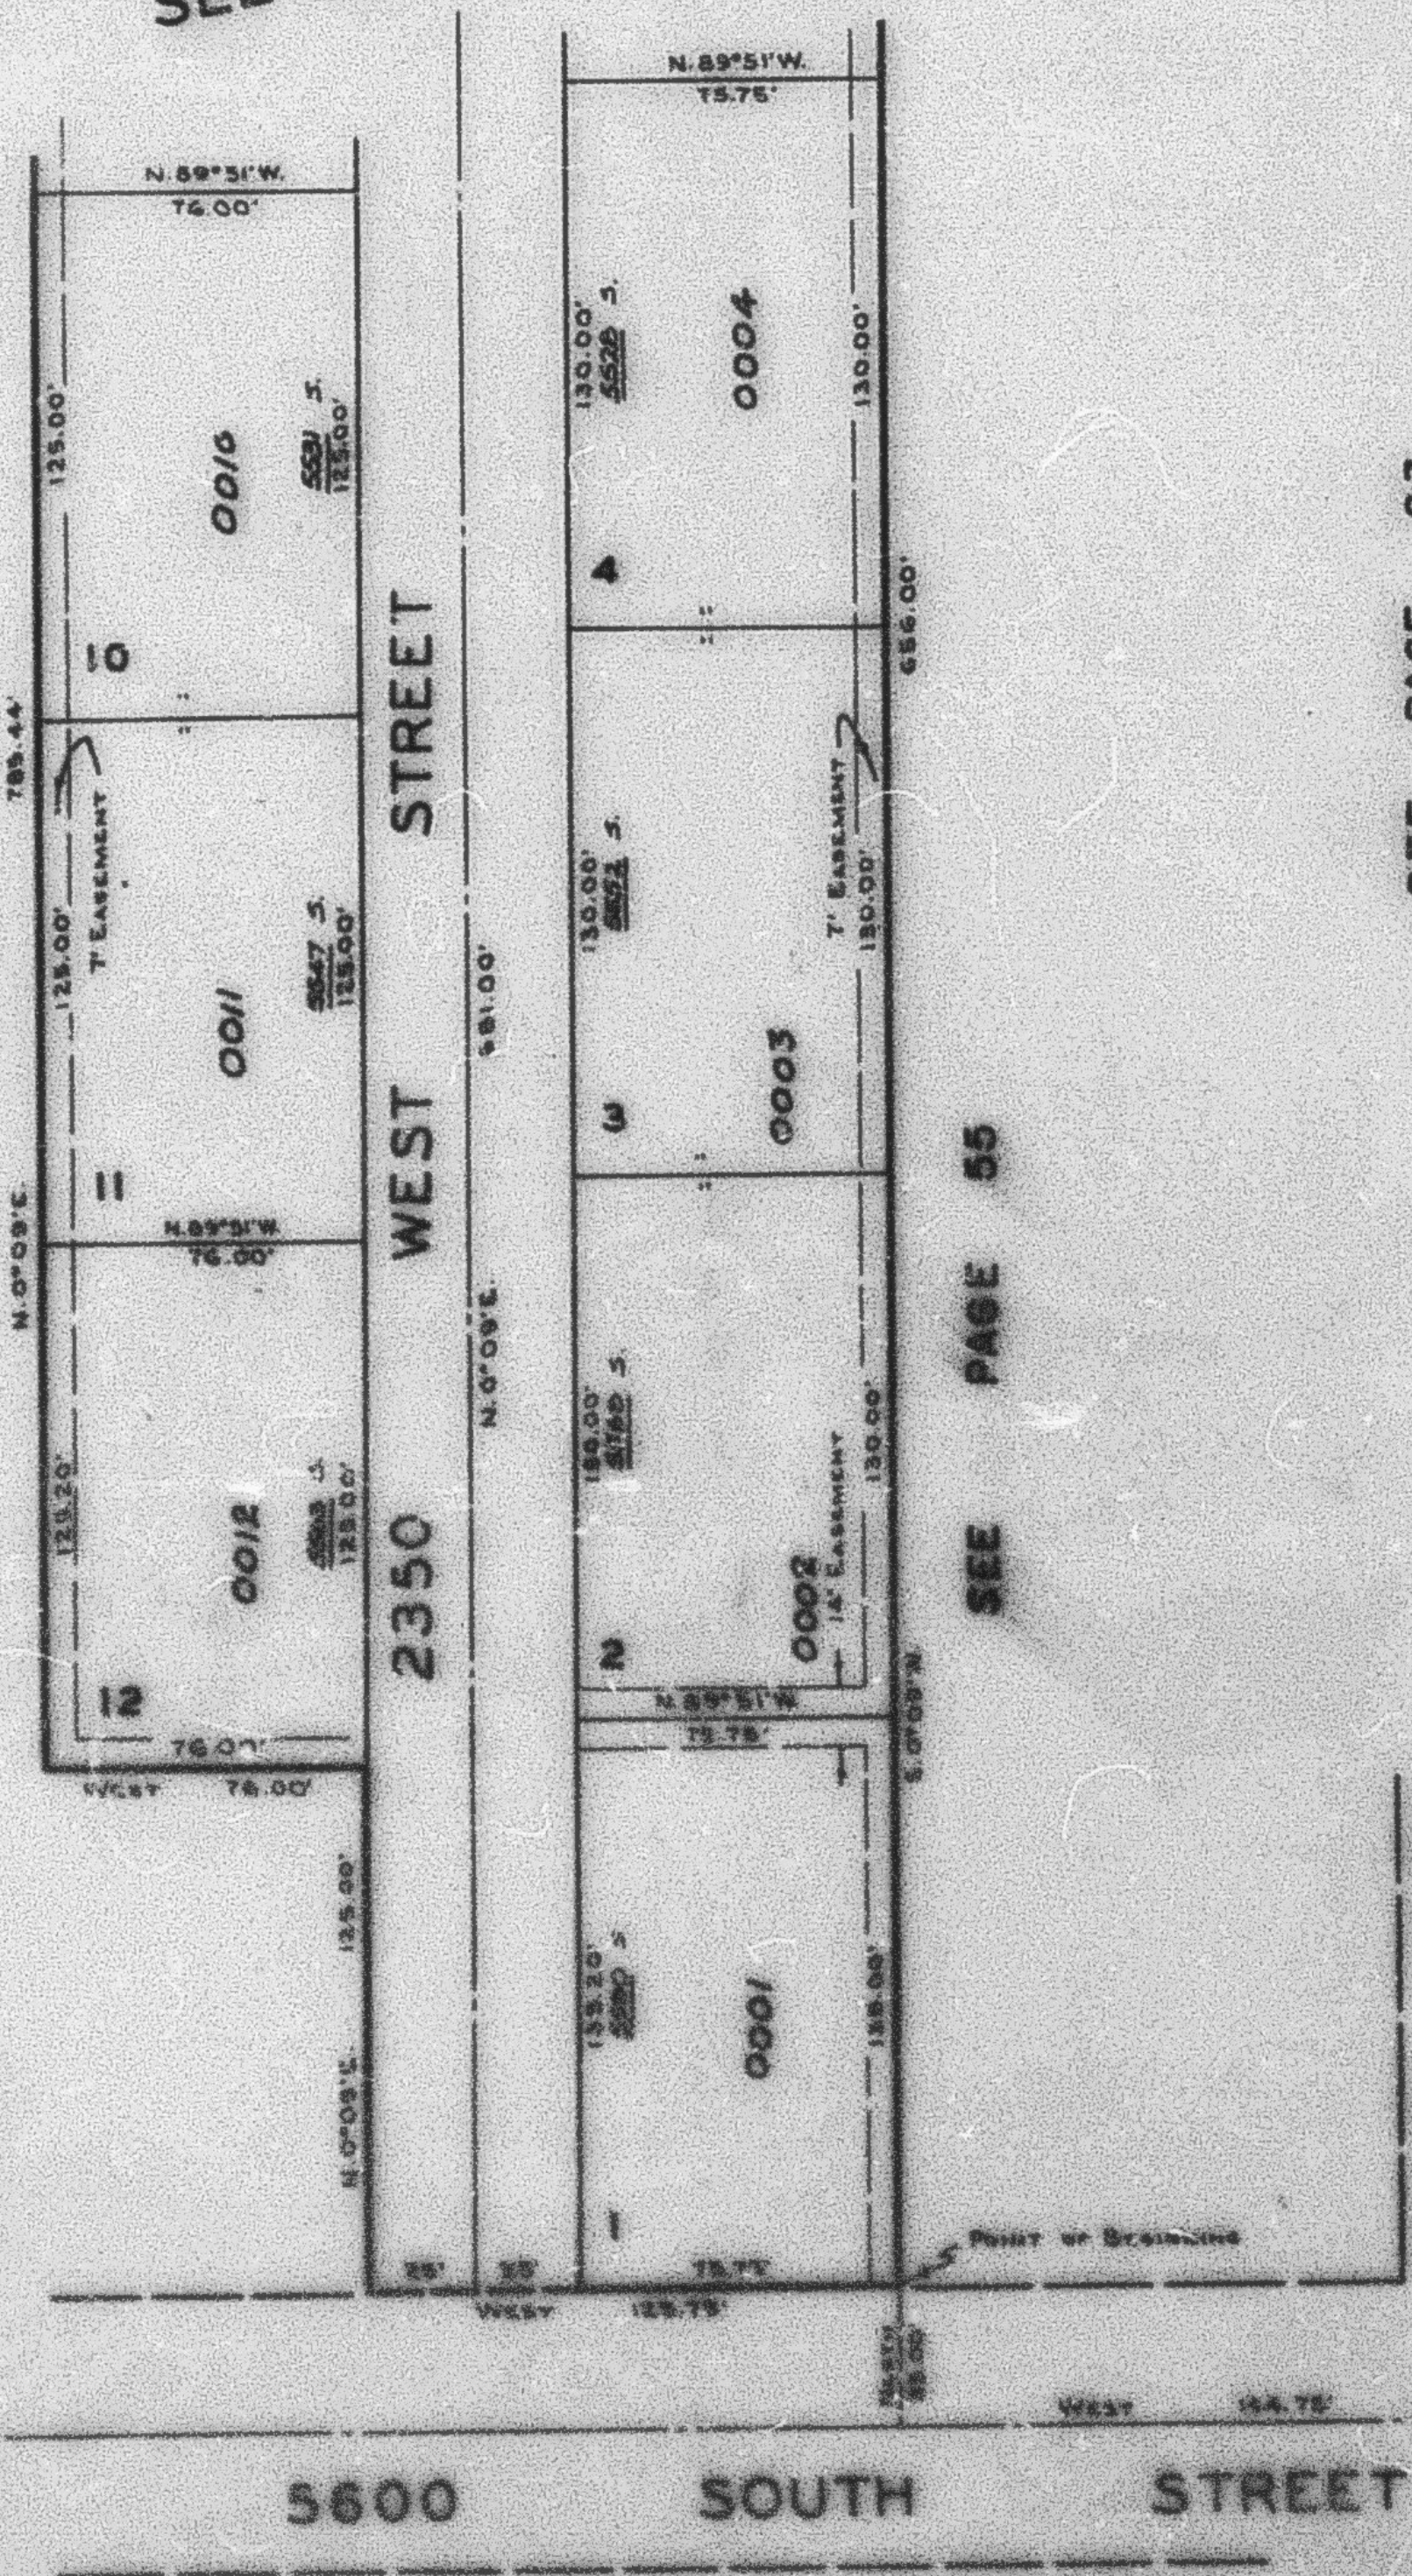

SEE PAGE 57

SEE PAGE 63

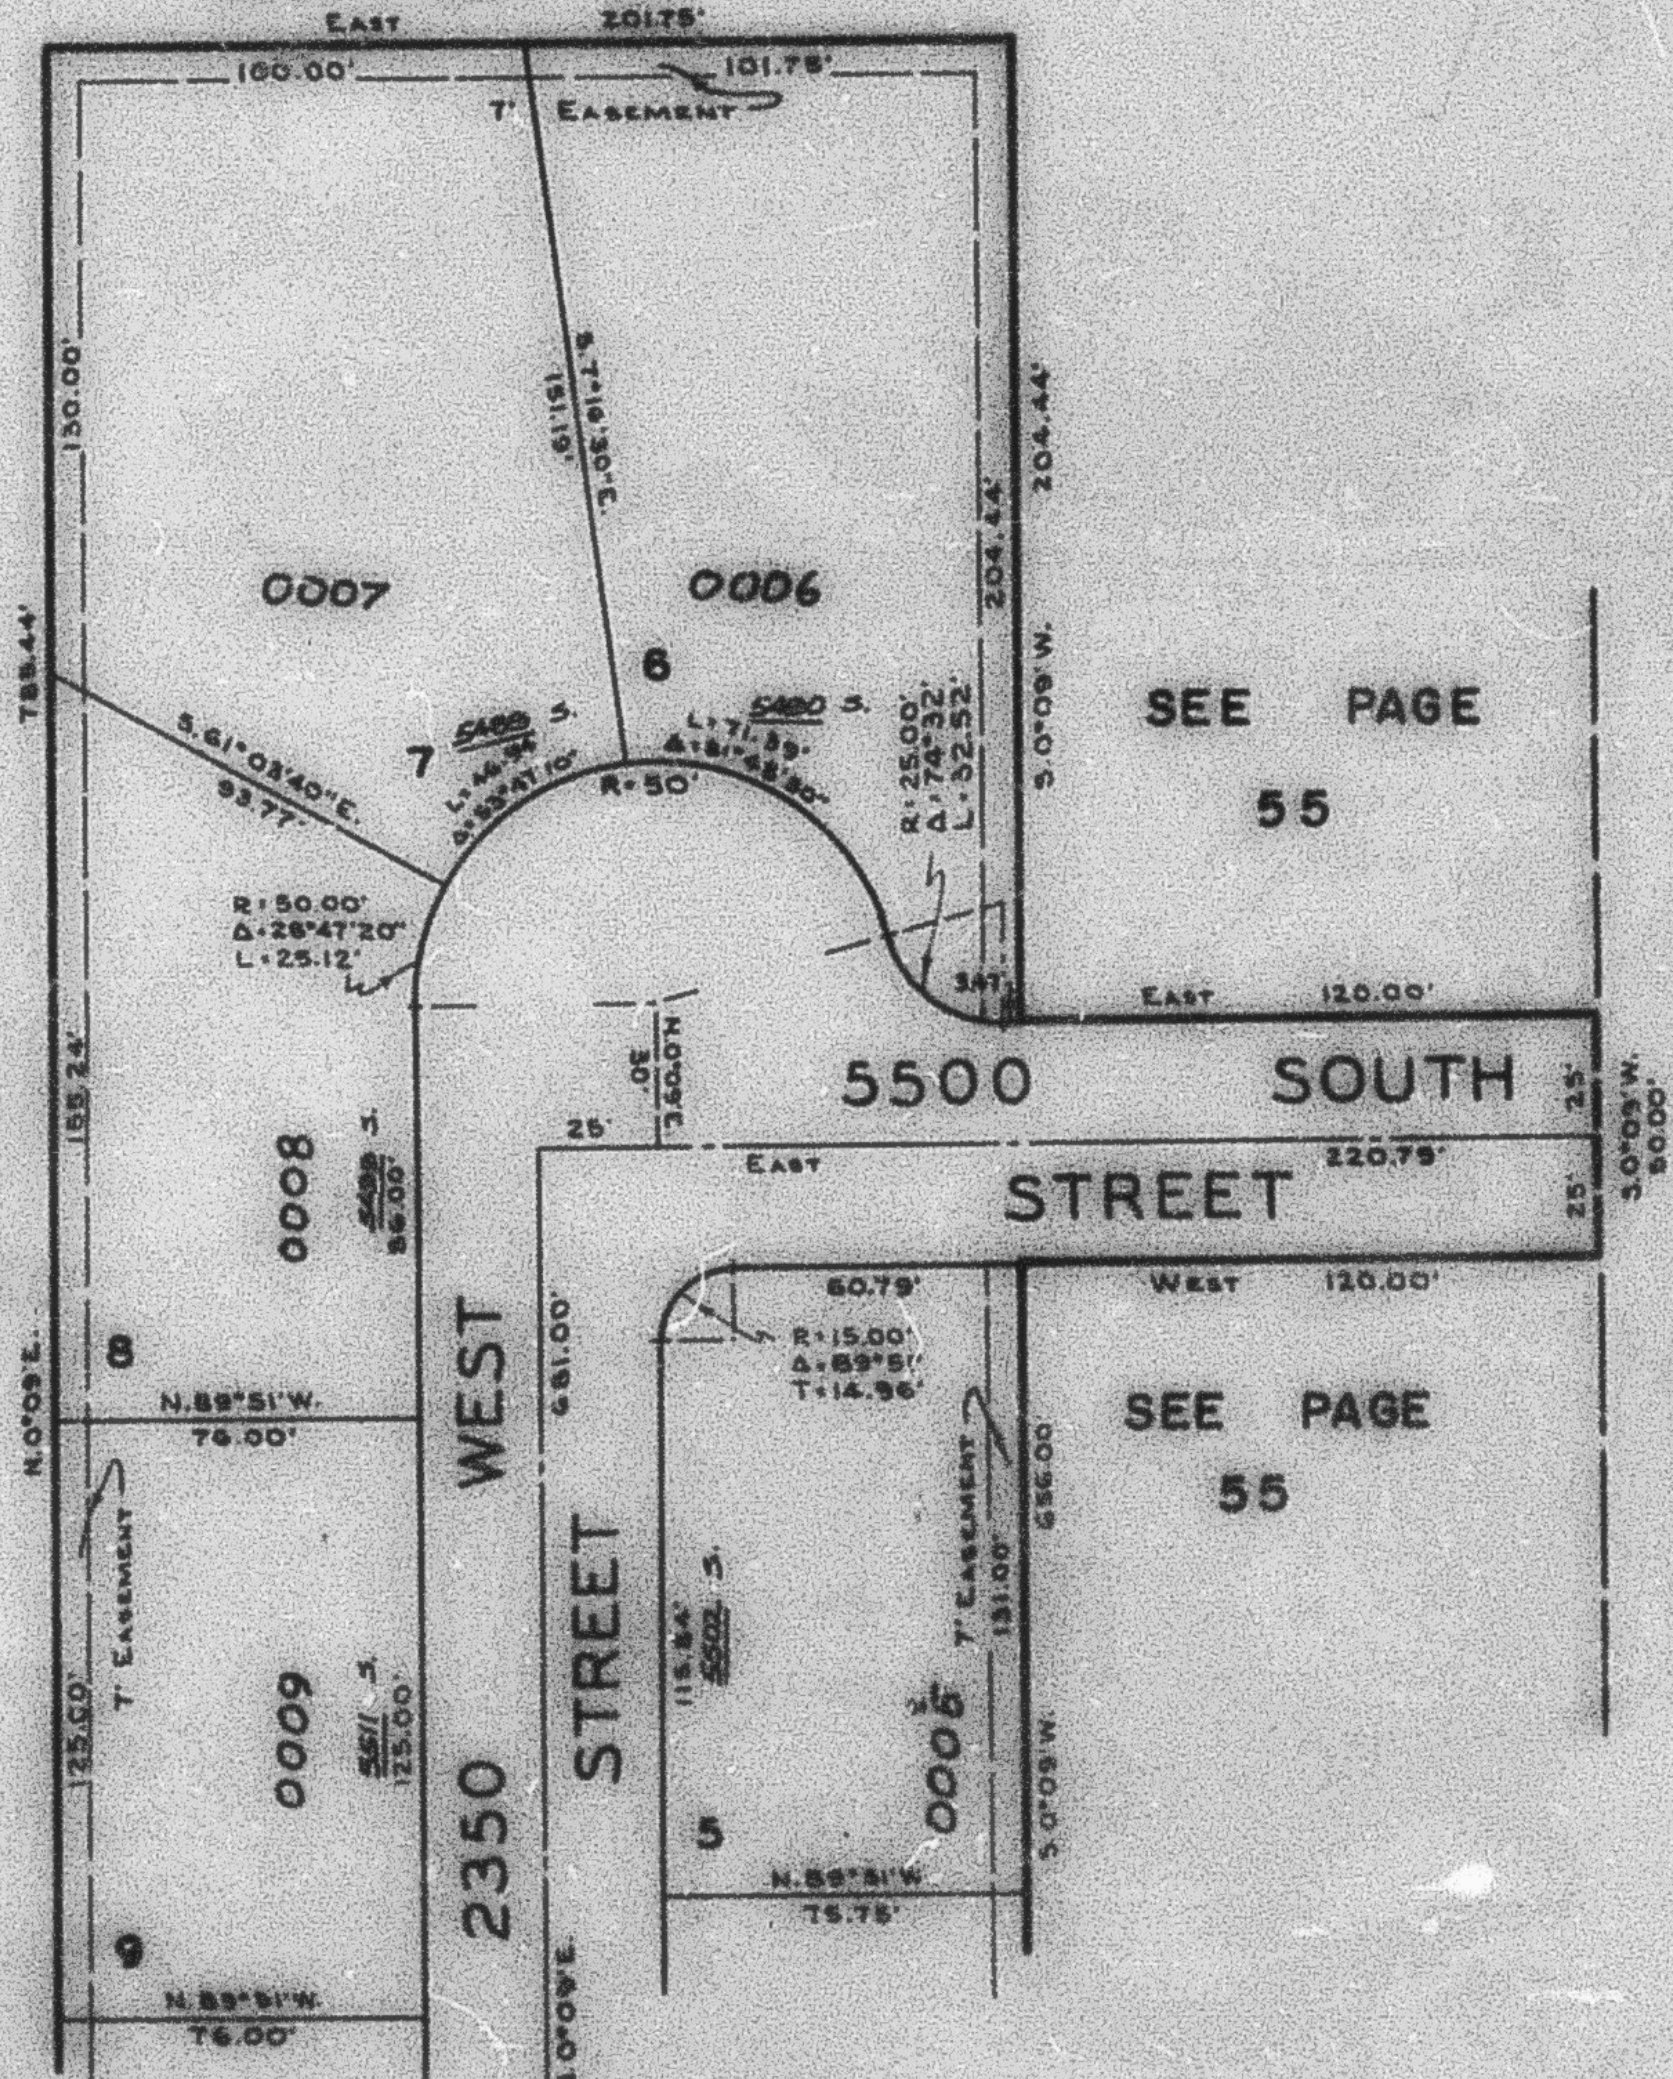

NOTE: FOR COMPLETE ENGINEERING DATA, SEE BOOK 15 OF PLATS, PAGE 68.

S.E. CORNER OF S.W. 1/4, SECTION 14, T.5N., R.2W., S.L.B.&M.

SEE PAGE 114