

PART OF S.W. 1/4 SEC. 14, T.5N., R.2W., S.L.B.&M.
ENGLISH MANOR SUBDIVISION

TAXING UNIT: 41

ROY CITY
SCALE 1"=50'

PREFIX: 09-056

EXCEPT WHERE OTHERWISE SHOWN,
ALL LOTS ARE OWNED BY:
F. E. INVESTMENT


NORTH DAVIS COUNTY SEWER DISTRICT

ROY WATER CONSERVANCY SUBDISTRICT

SEE PAGE 57

SEE BELOW AT RIGHT

SEE
PAGE
55

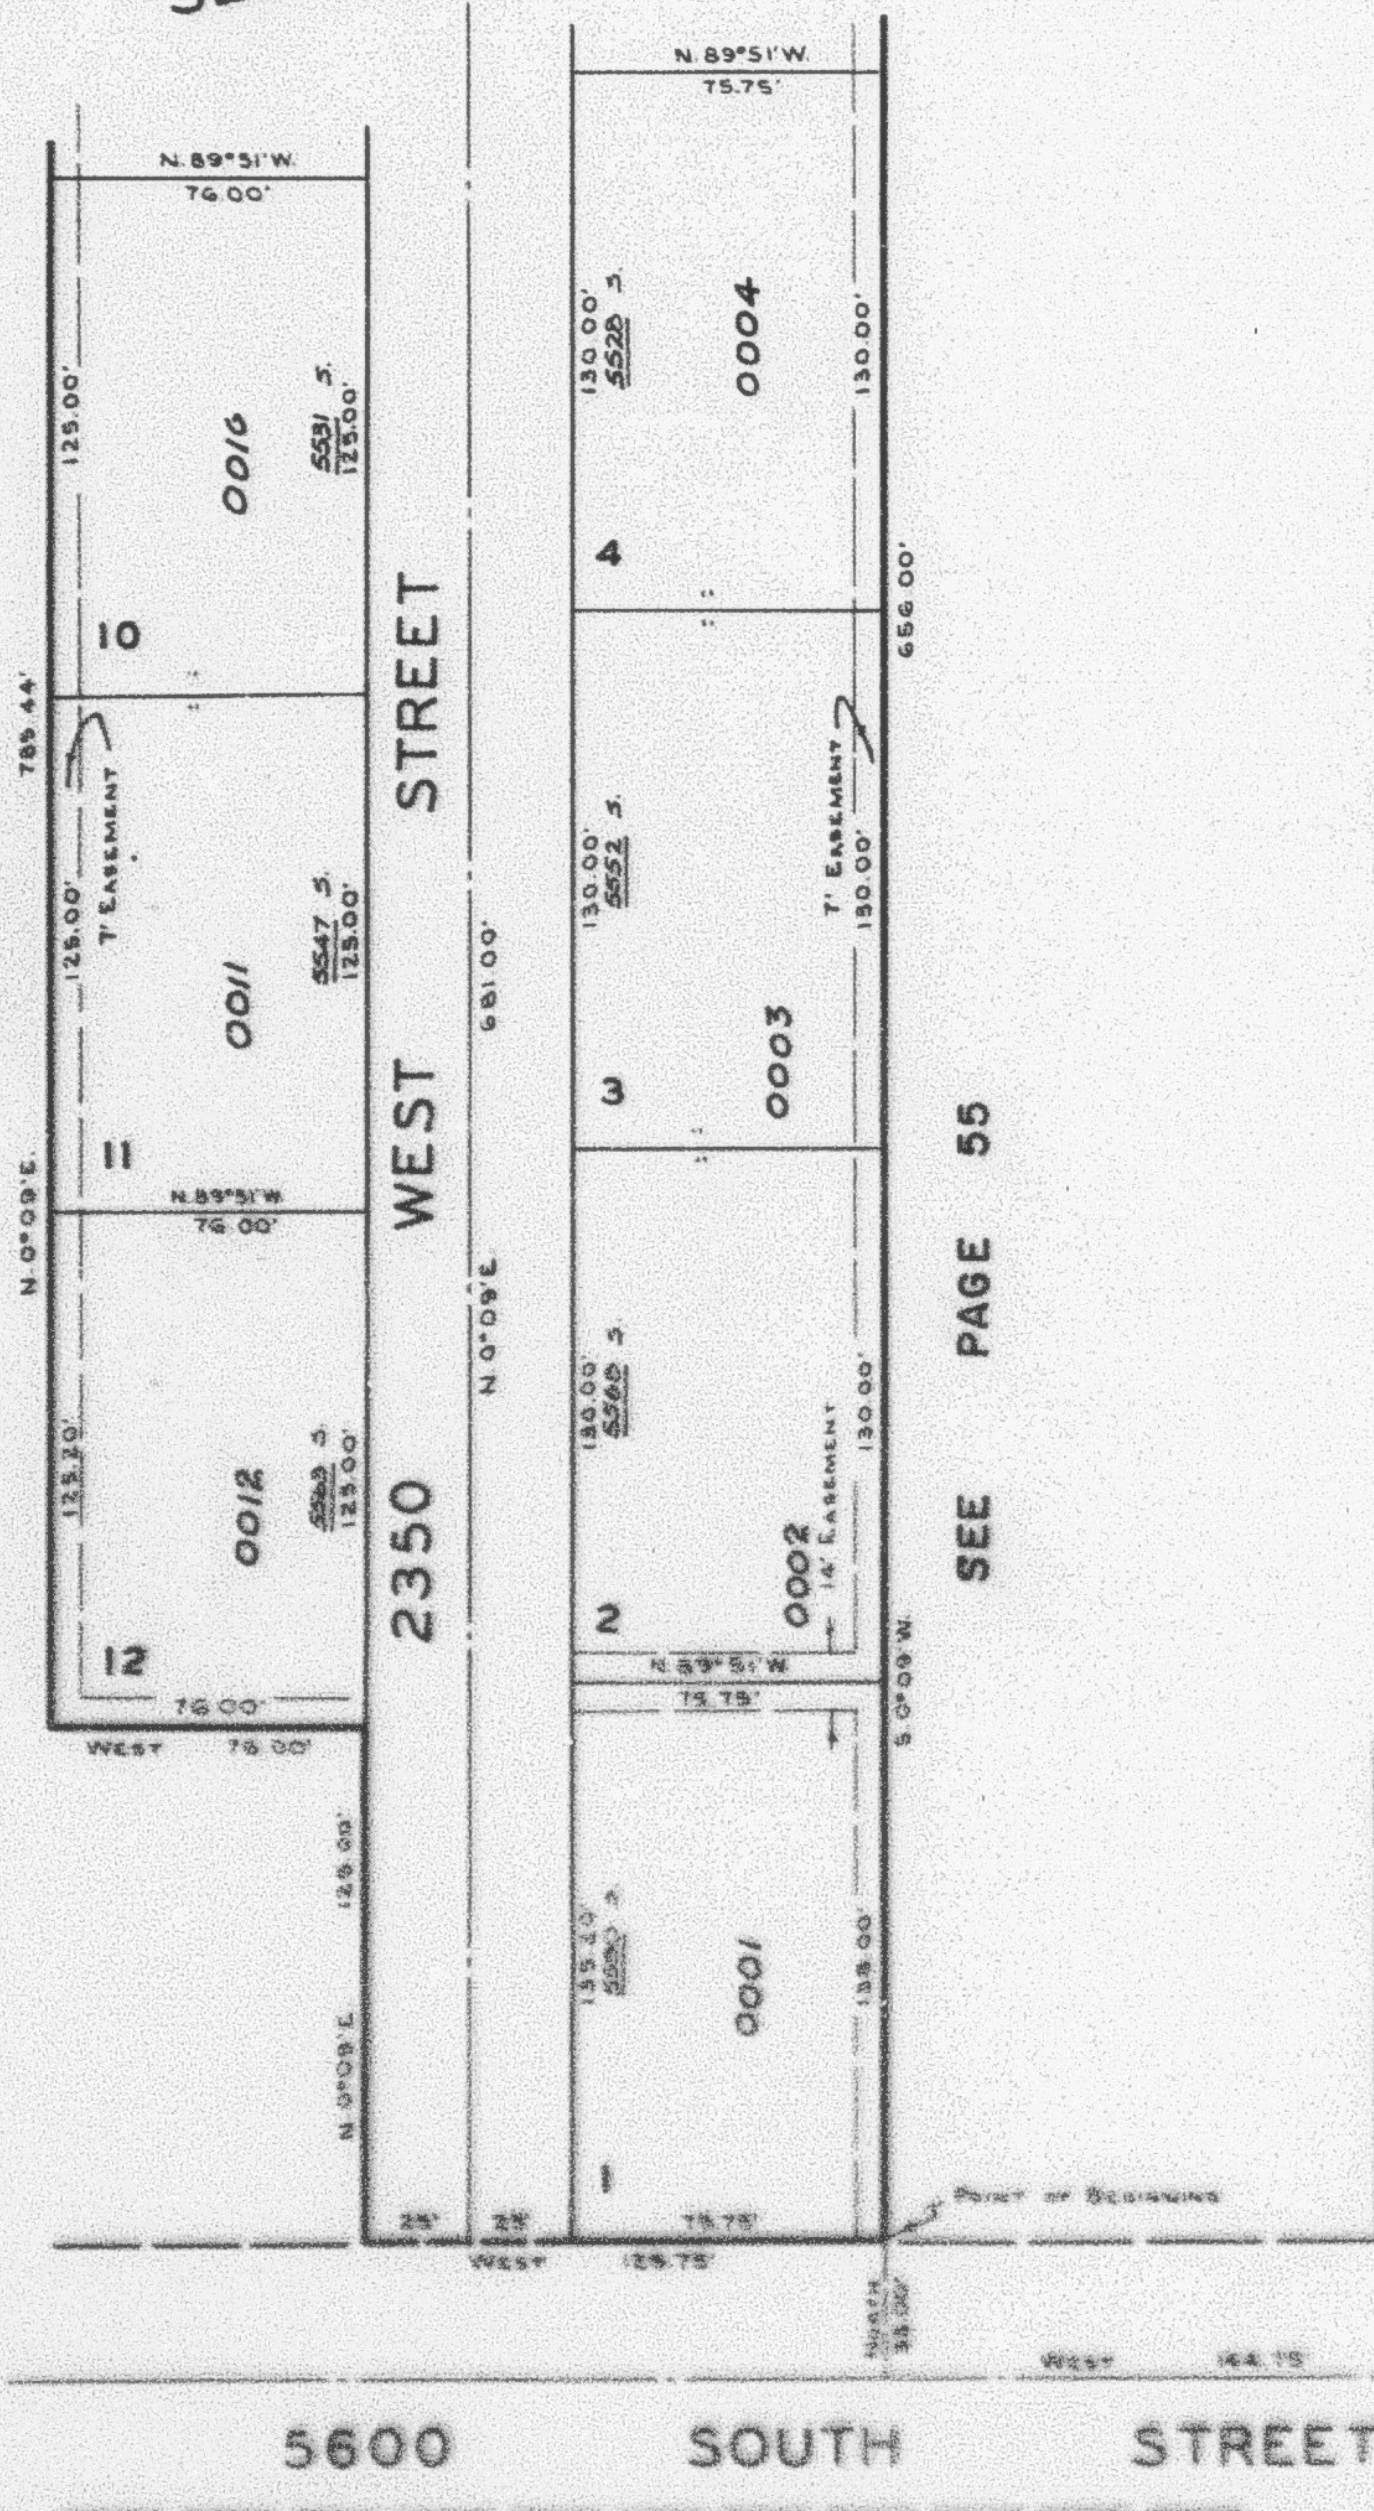

SEE PAGE 55

SEE PAGE 63

SEE ABOVE
AT LEFT

2300 WEST
STREET

SEE PAGE 63

SEE PAGE 57

SEE	PAGE
	55

SEE PAGE
55

[illegible]