

PART OF S.W. 1/4 SEC. 14, T.5N., R.2W., S.L.B.&M. **ENGLISH MANOR SUBDIVISION**

58

TAXING UNIT 41

ROY CITY

PREFIX-09-056


SCALE 1"=50'

EXCEPT WHERE OTHERWISE SHOWN,
 ALL LOTS ARE OWNED BY:
ST. LOUIS INVESTMENT CO.
 (INCORPORATED)

NORTH DAVIS COUNTY SHARPS SURVEY
 BY WYATT CONSUMERS SURVEYING


SEE BELOW AT RIGHT

SEE
PAGE
53

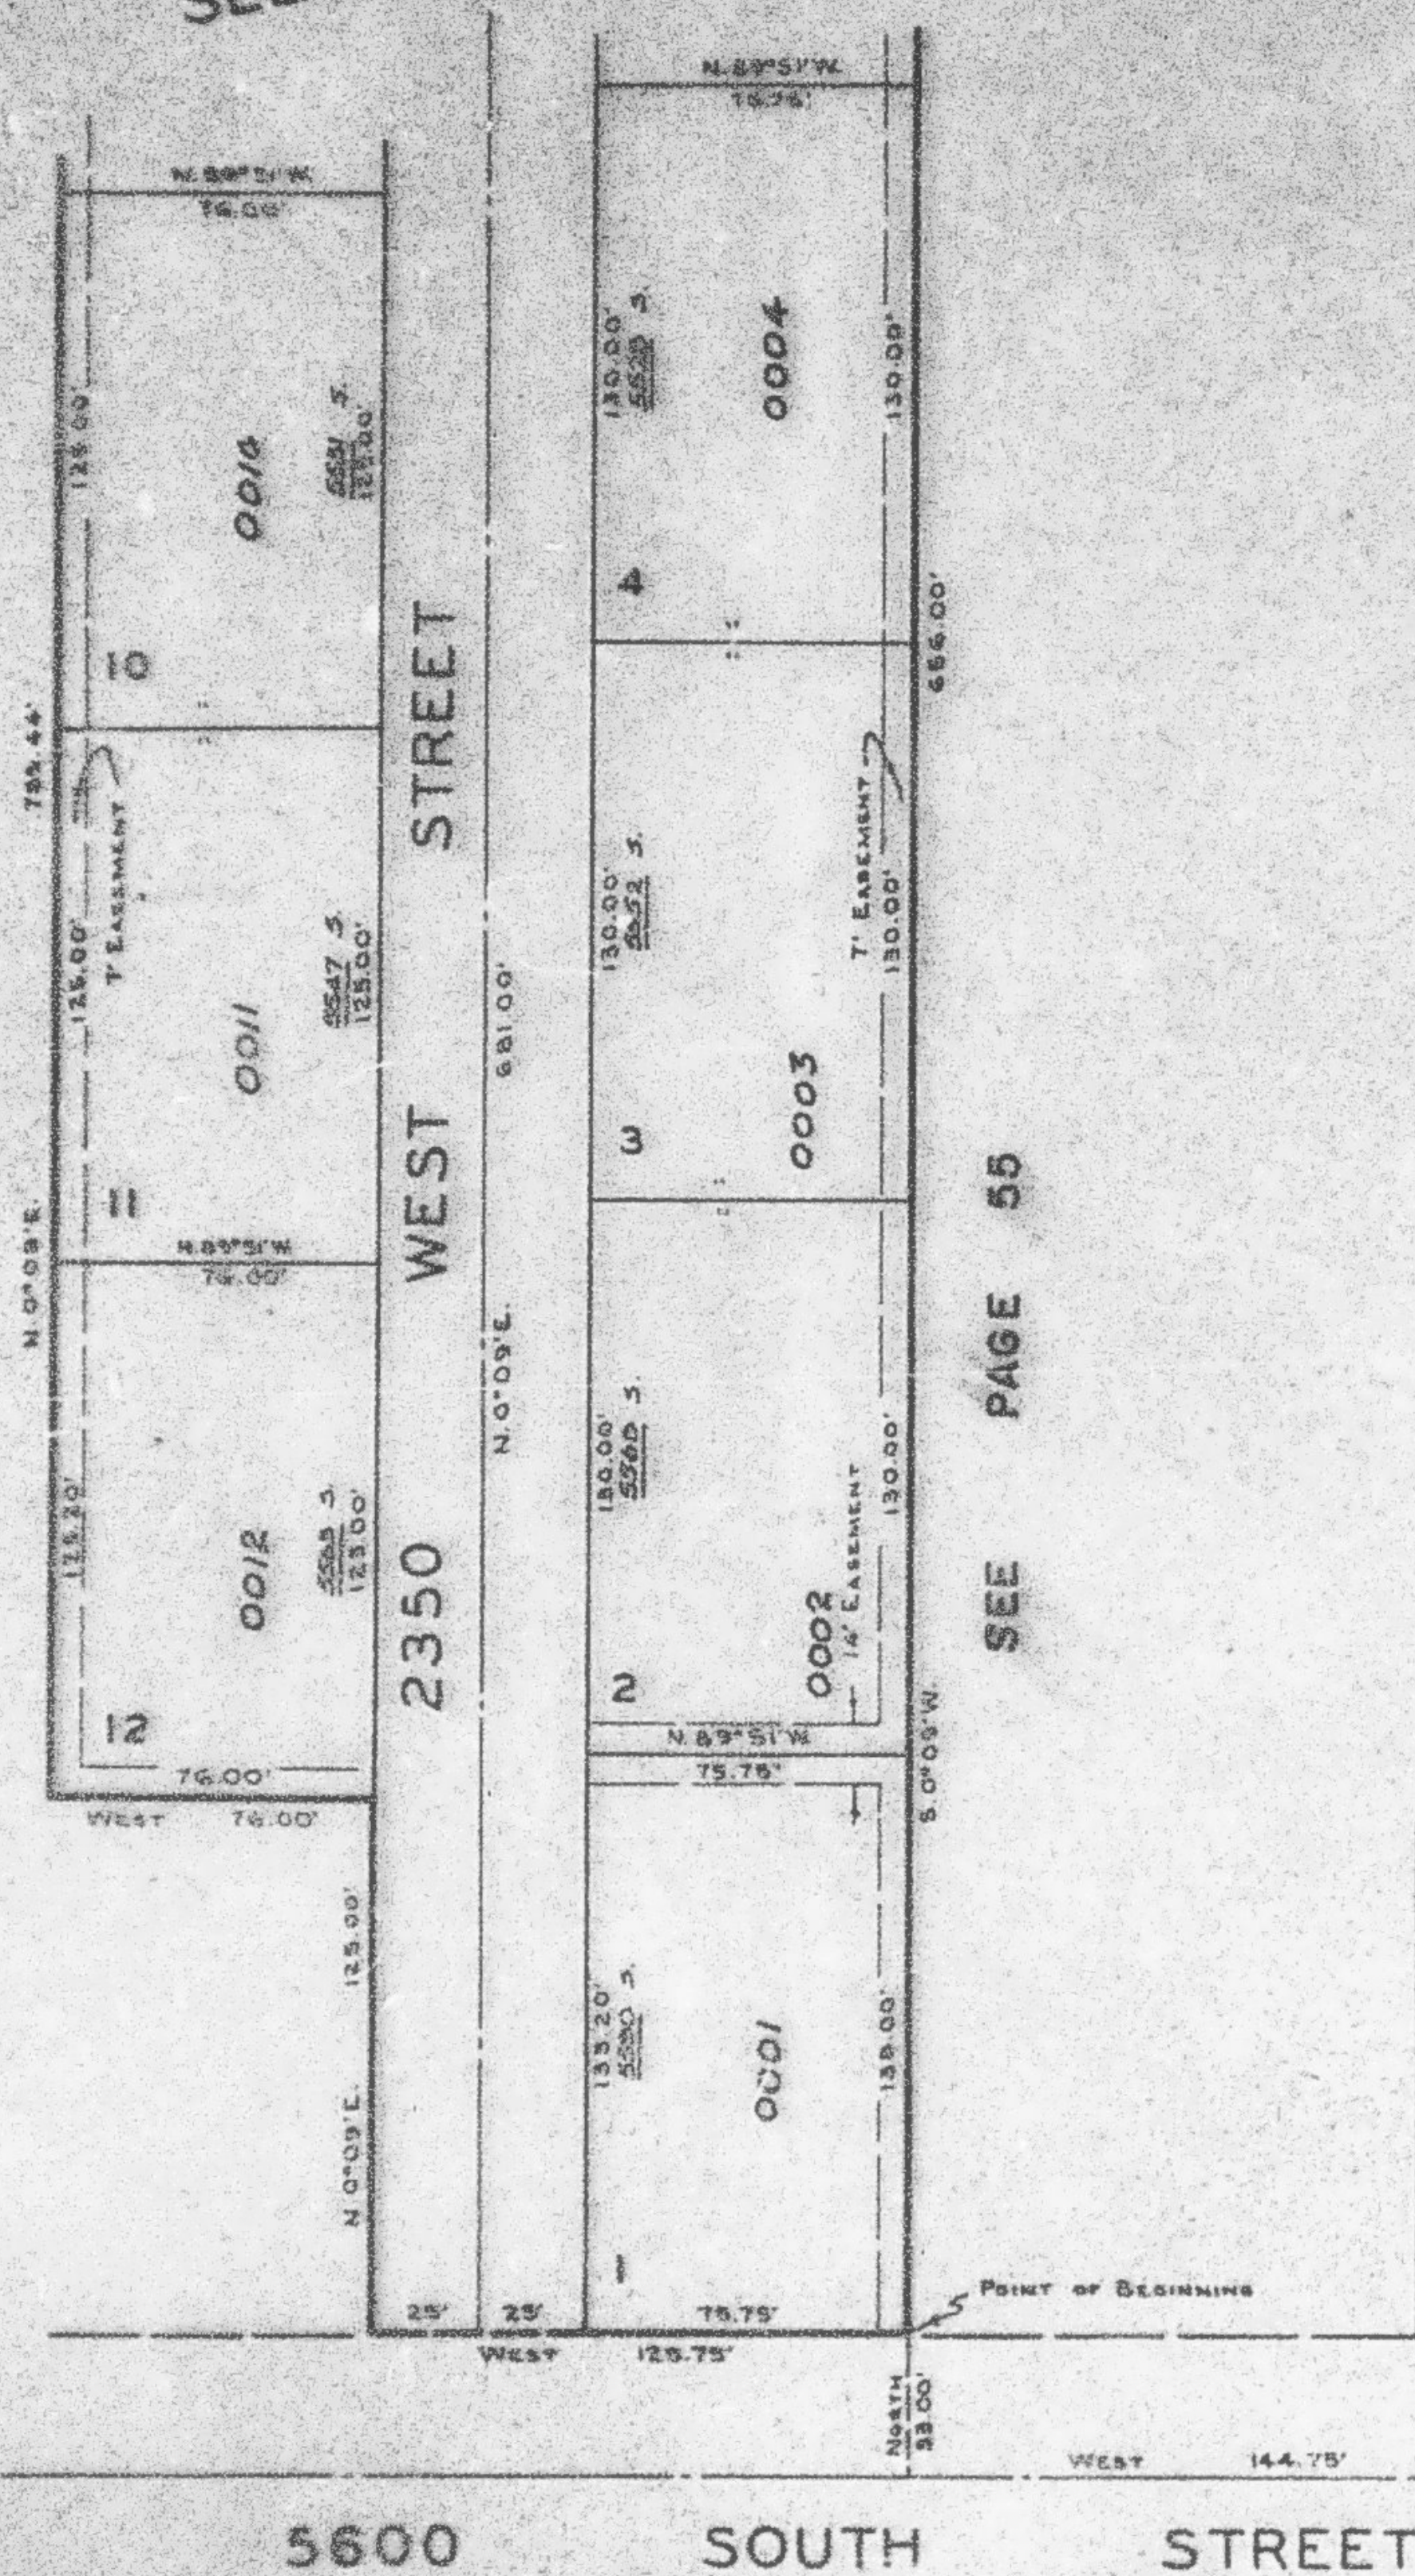

SEE
PAGE
55

SEE
PAGE
63

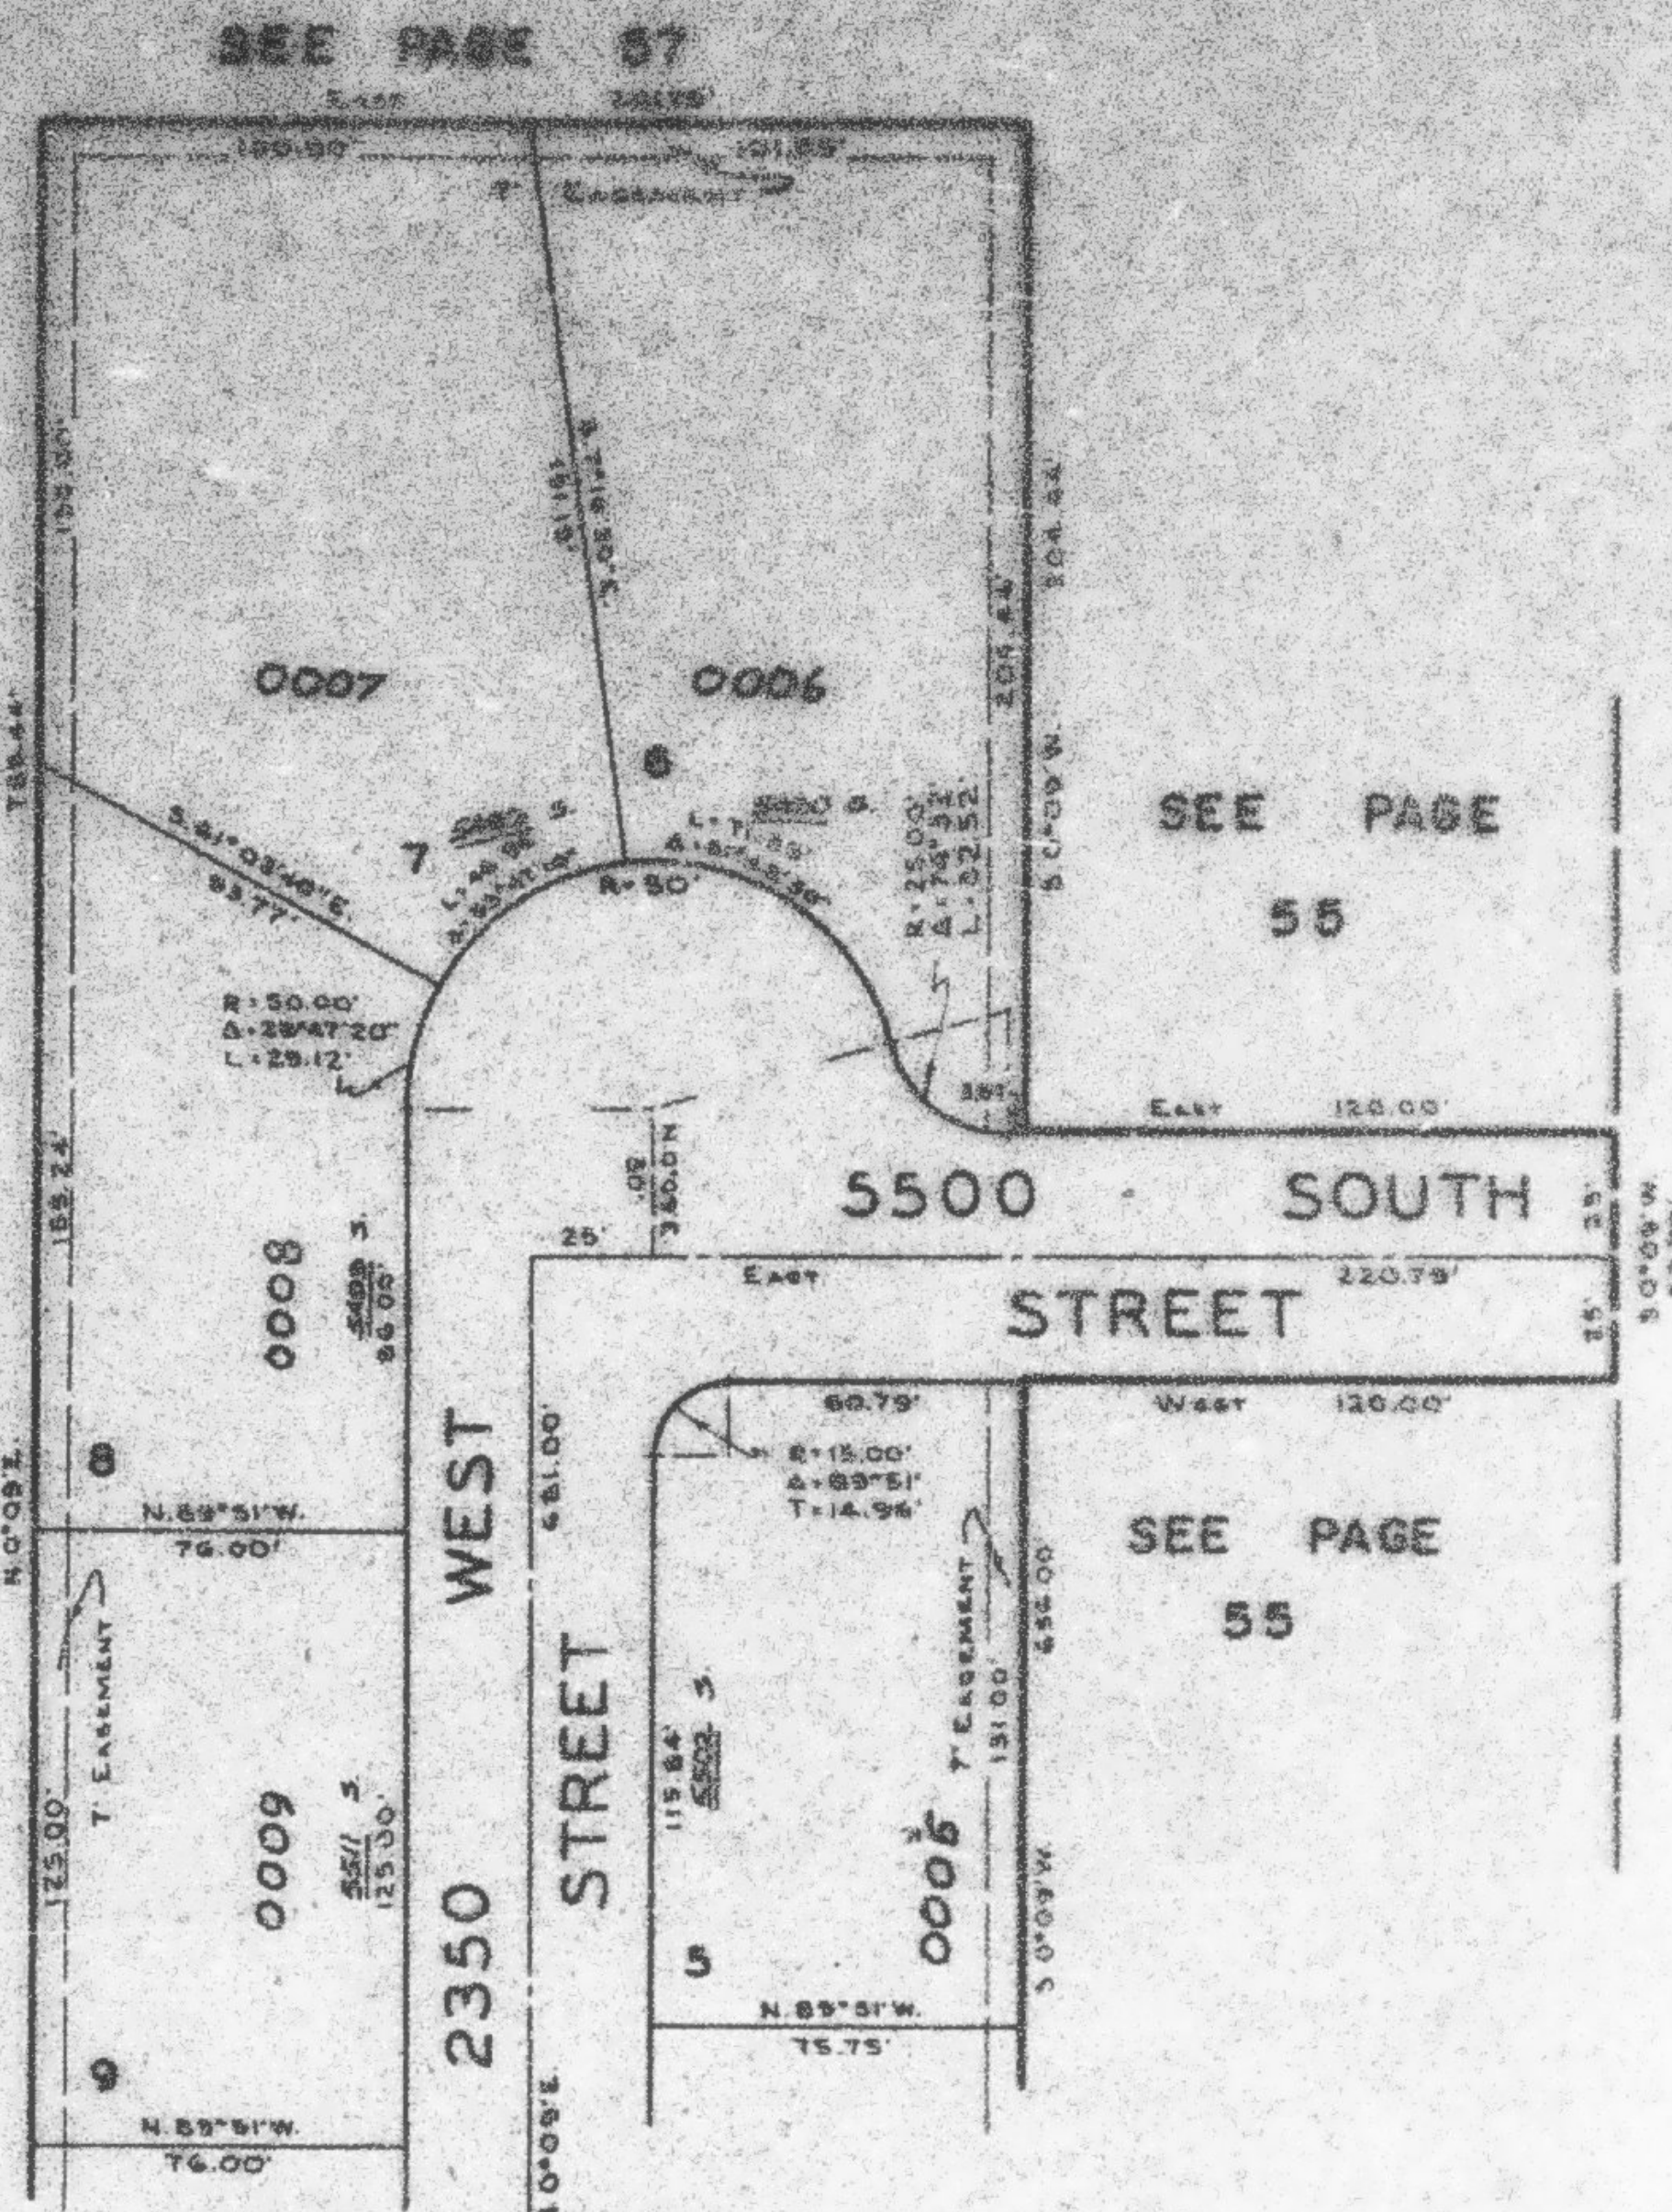

SEE ABOVE
AT LEFT

NOTE: FOR COMPLETE ENGINEERING
 DATA, SEE BOOK 15 OF
 PLATS, PAGE 58.

S.E. CORNER OF S.W. 1/4,
 SECTION 14, T.5N.,
 R.2W., S.L.B.&M.

SEE PAGE 114