

PART OF S.W. 1/4 SEC. 14, T.5N., R.2W., S.L.B.&M.
ENGLISH MANOR SUBDIVISION

56

TAXING UNIT: 41

ROY CITY
 SCALE 1"=50'


PREFIX: 09-056

EXCEPT WHERE OTHERWISE SHOWN,
 ALL LOTS ARE OWNED BY:
E. & E. INVESTMENT CO.
 (ENGEO-CLAIMS)

NORTH DAVIS COUNTY SEWER DISTRICT
 ROY WATER CONSERVANCY SUBDISTRICT

SEE BELOW AT RIGHT

SEE
 PAGE
 55

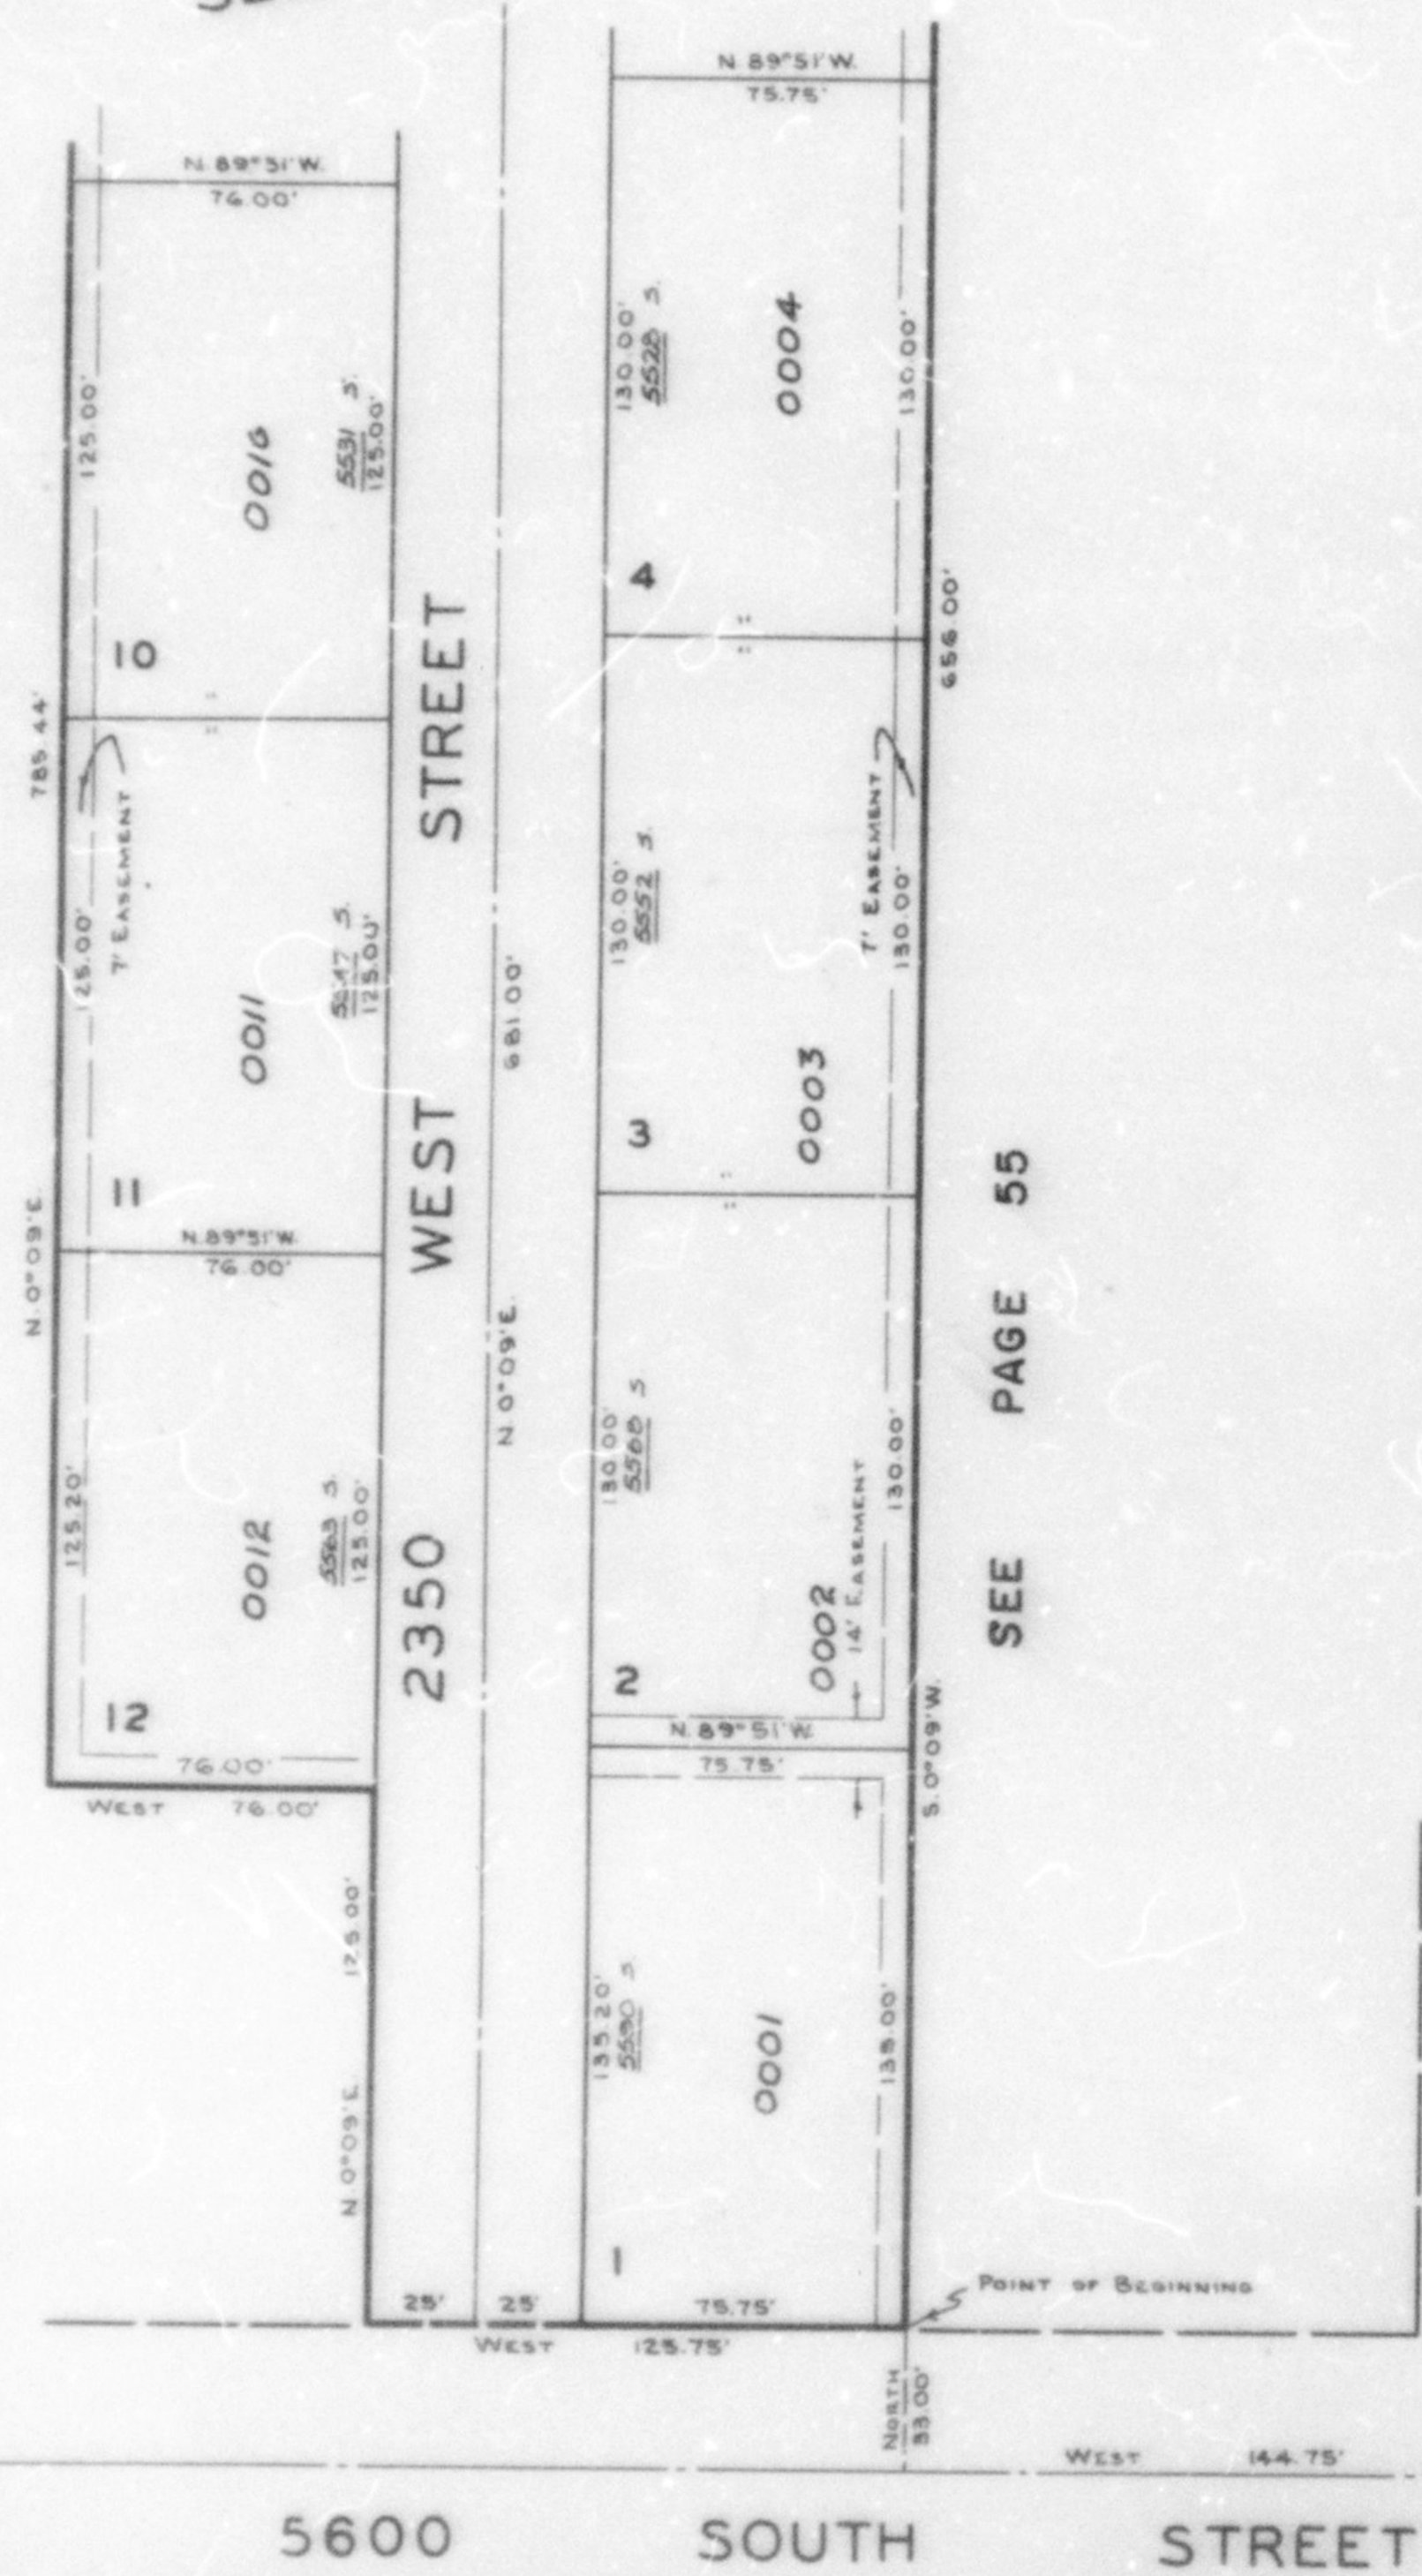


SEE PAGE 114

SEE PAGE 57

SEE PAGE 63

SEE PAGE 55

SEE ABOVE
 AT LEFT

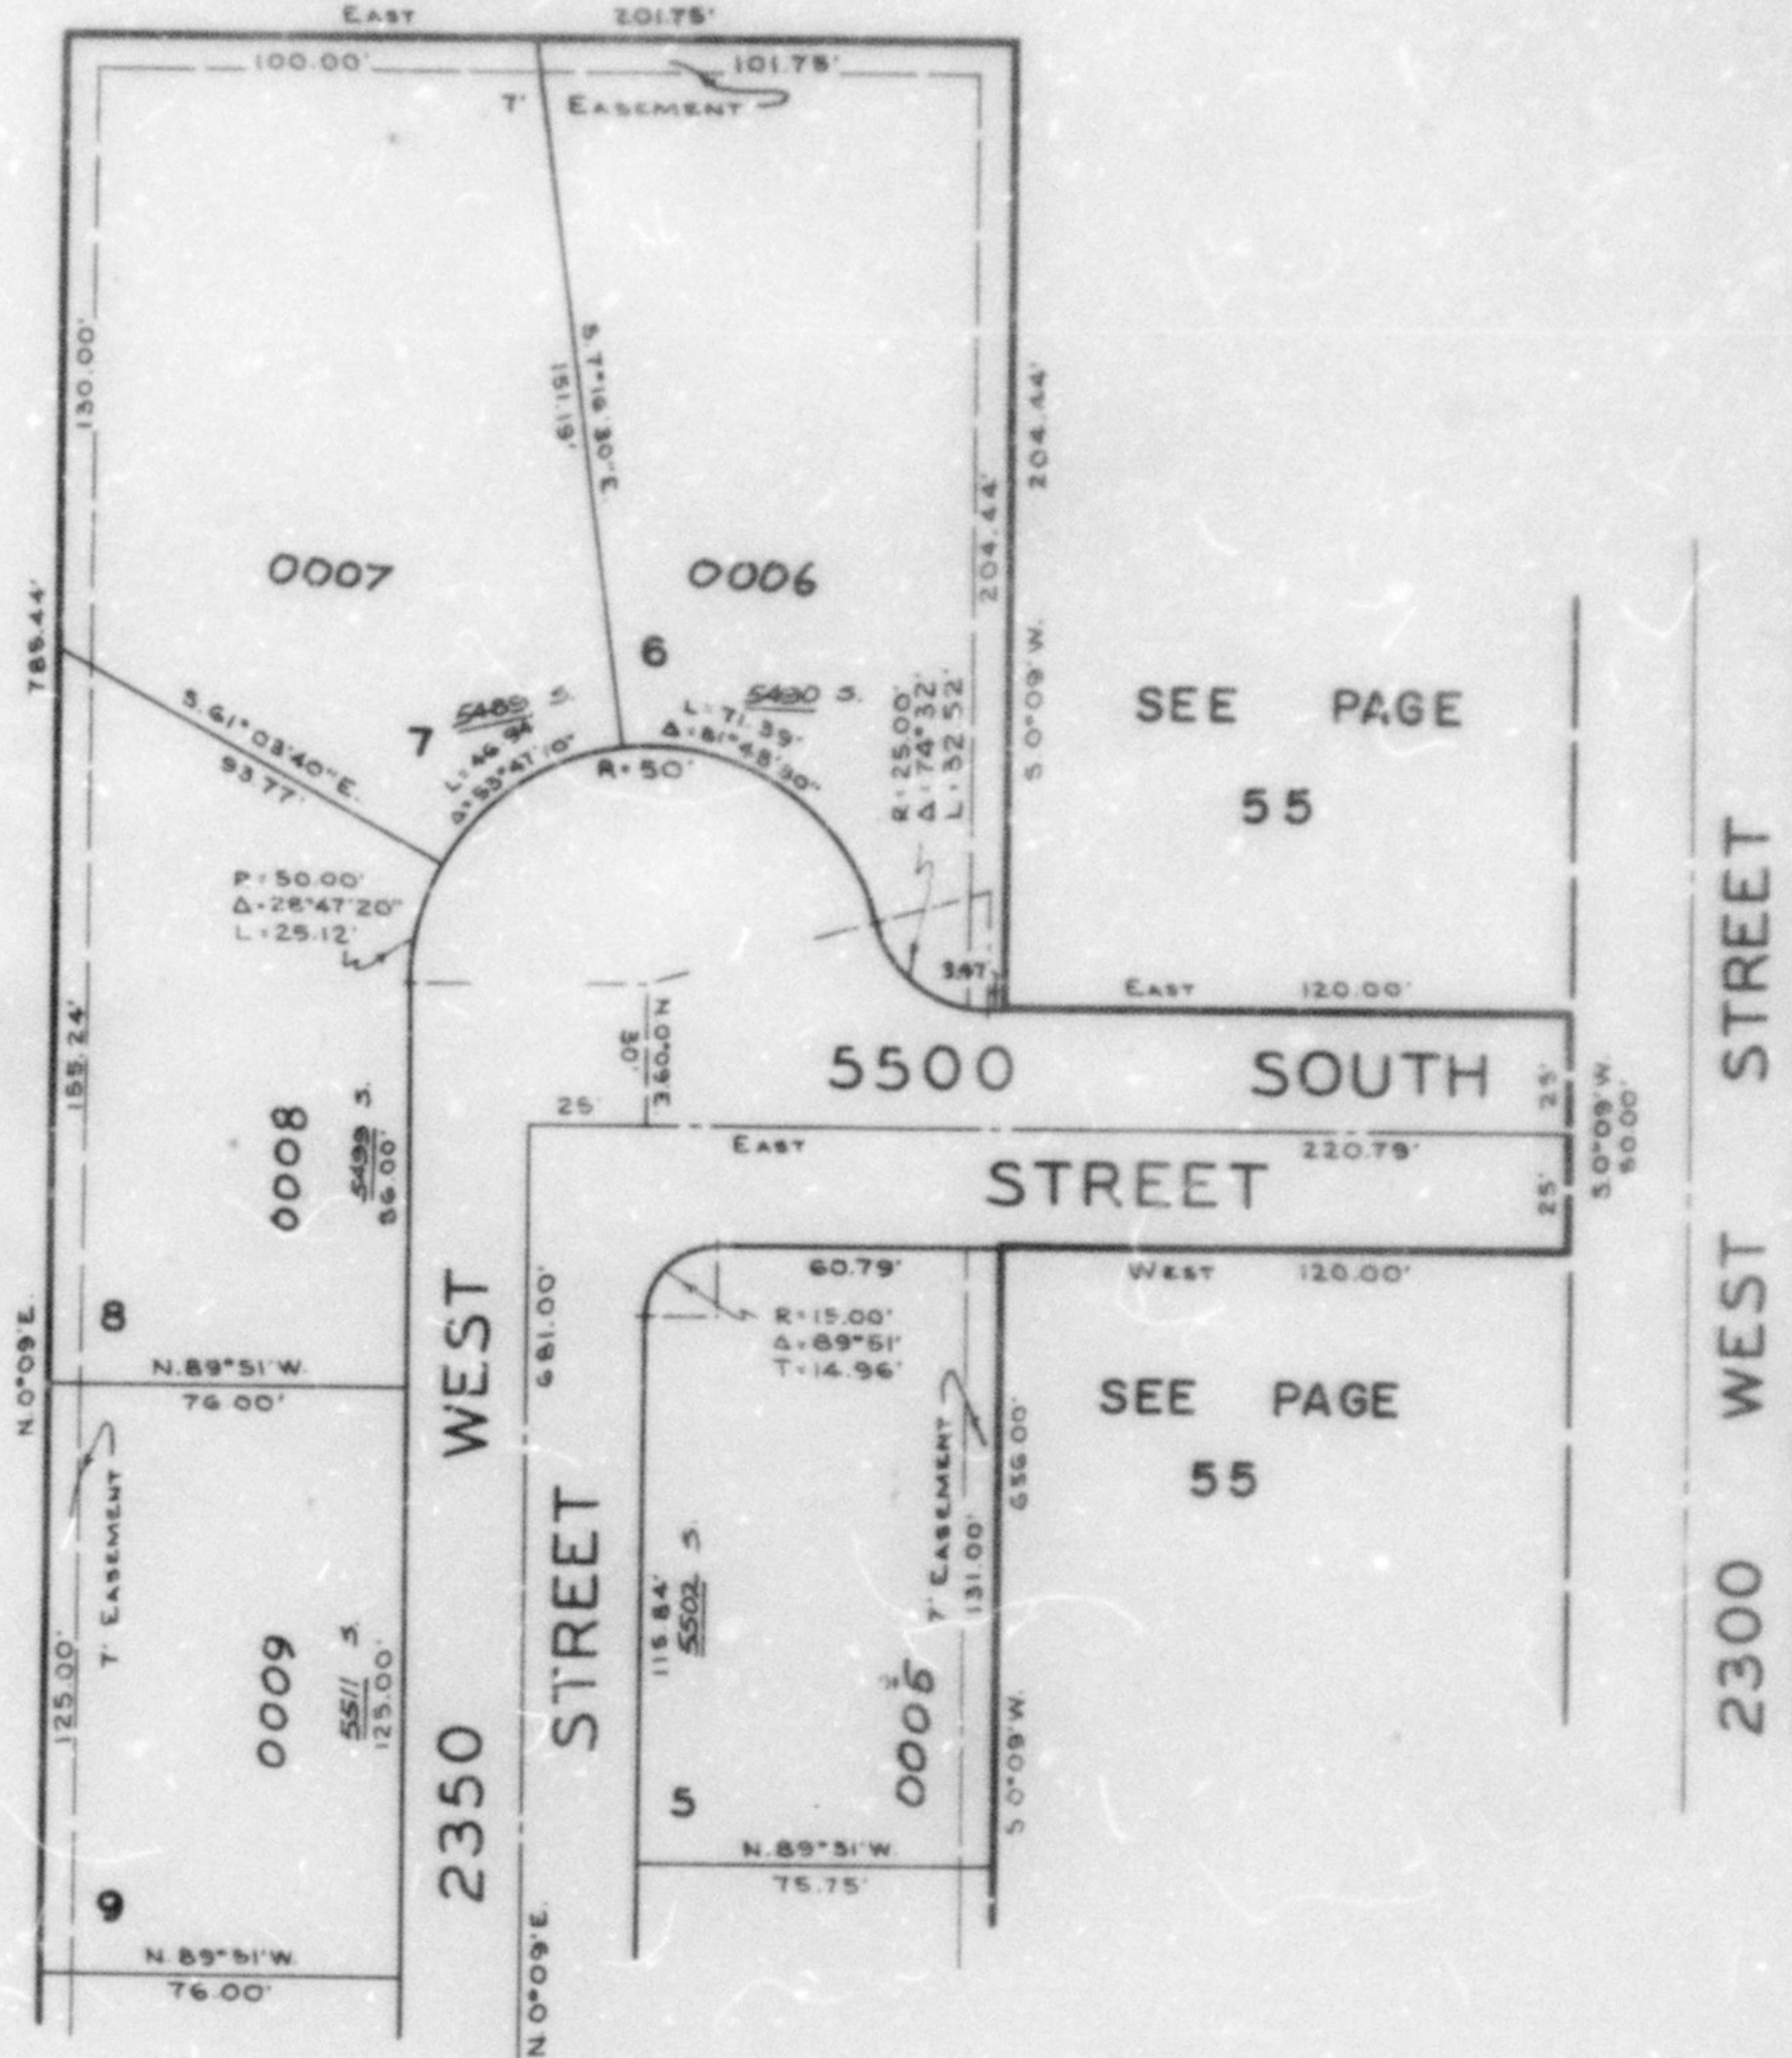

NOTE: FOR COMPLETE ENGINEERING
 DATA, SEE BOOK 15 OF
 PLATS, PAGE 68.