

PART OF THE S.W. 1/4 SEC. 14, T.5N., R.2W., S.L.B. & M.
ENGLISH MANOR SUBDIVISION

IN ROY CITY


TAXING UNIT: 41

SCALE 1" = 50'

SEE PAGE 57

SEE BELOW AT RIGHT


SEE PAGE 55

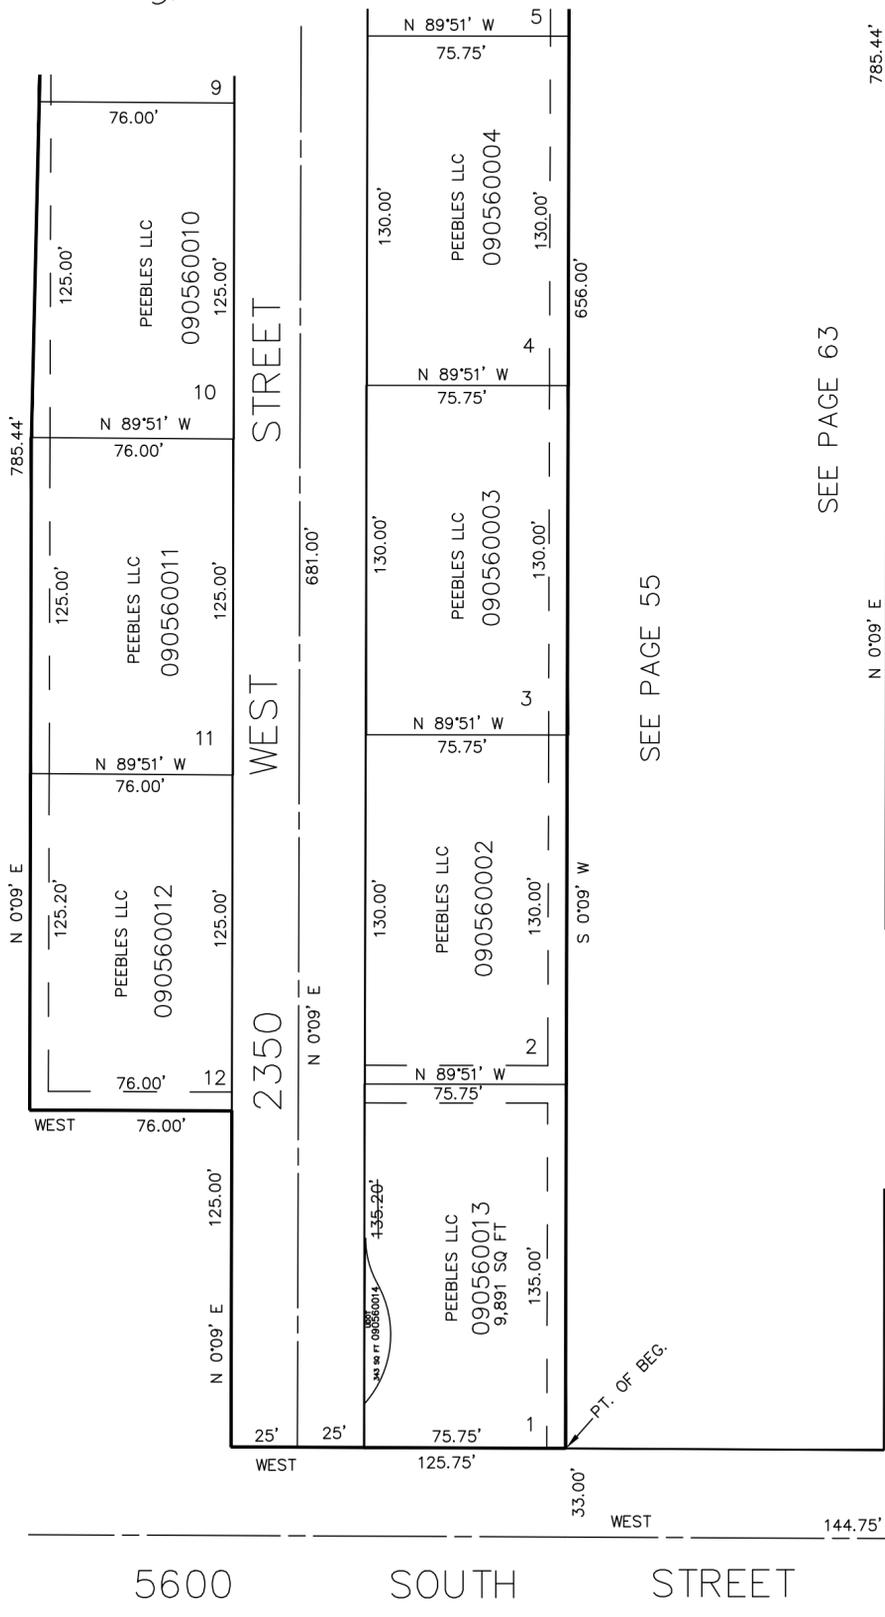

SEE PAGE 63

SEE PAGE 55

SEE ABOVE AT LEFT

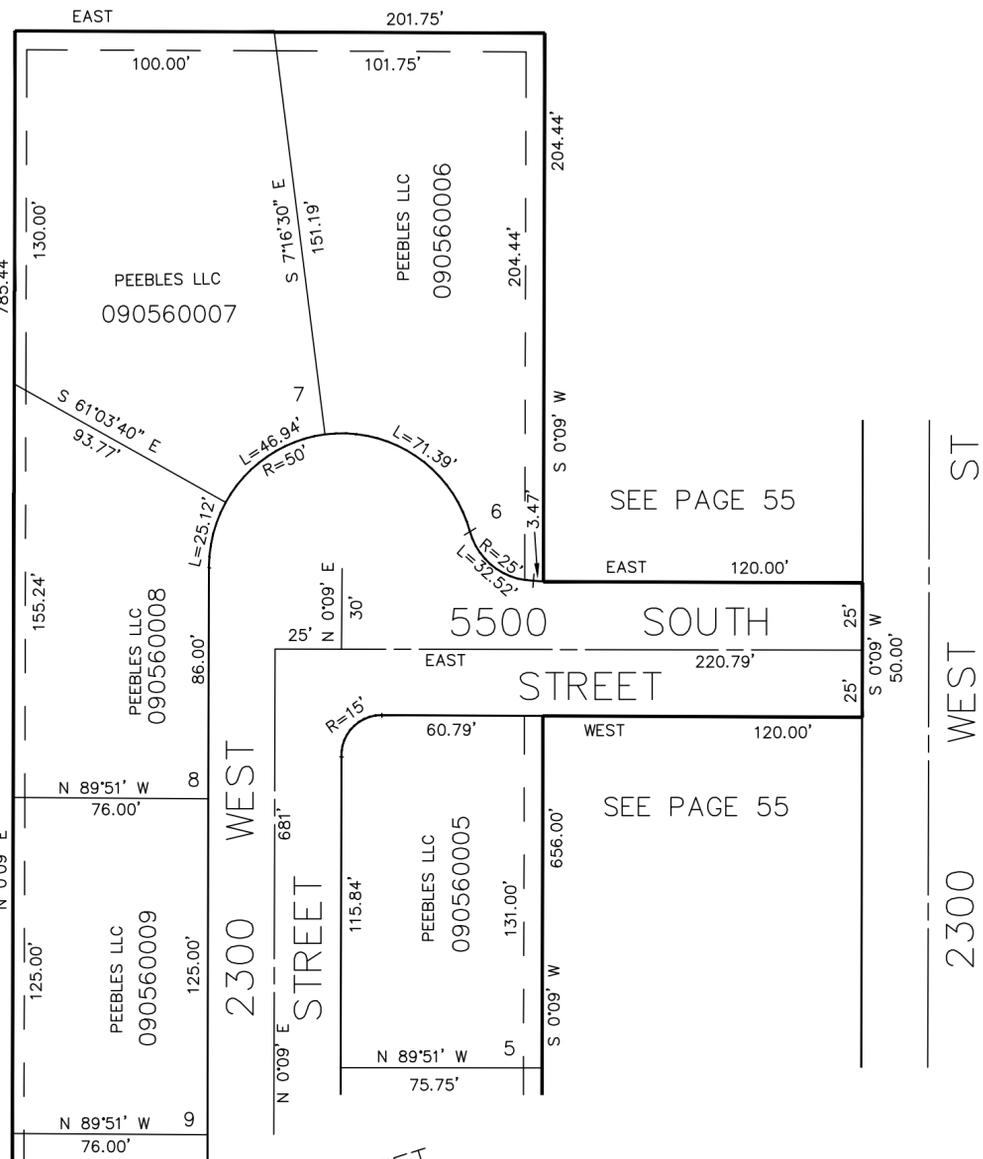

SEE PAGE 55

SEE PAGE 55

7' UTILITY & DRAINAGE EASEMENTS EACH SIDE OF PROPERTY LINES AS INDICATED BY DASHED LINES EXCEPT AS OTHERWISE SHOWN.

FOR COMPLETE ENG DATA SEE ORIGINAL DEDICATION PLAT IN BOOK 15, PAGE 68 OF RECORDS.

SE COR SW 1/4
 SEC 14, T5N, R2W

5600 SOUTH STREET

SEE PAGE 114

2300 WEST STREET